





**Lockport – Batavia #112
Rebuild Project**

**Appendix AA
Transmission Structure Drawings**


CONFIDENTIALITY STATEMENT: THIS DOCUMENT CONTAINS CONFIDENTIAL AND PROPRIETARY INFORMATION OF NATIONAL GRID. IT IS TO BE USED BY AUTHORIZED CONTRACTORS FOR NATIONAL GRID SOLELY IN CONNECTION WITH THE SPECIFIC PROJECT FOR WHICH IT HAS BEEN TRANSMITTED. ANY OTHER USE, ITS REPRODUCTION WITHOUT PRIOR EXPRESS WRITTEN AUTHORIZATION OF NATIONAL GRID IS STRICTLY PROHIBITED.

100786-C-S-02

This document has been reviewed and does not contain Critical Energy/Electric Infrastructure Information (CEII). 06/05/2025

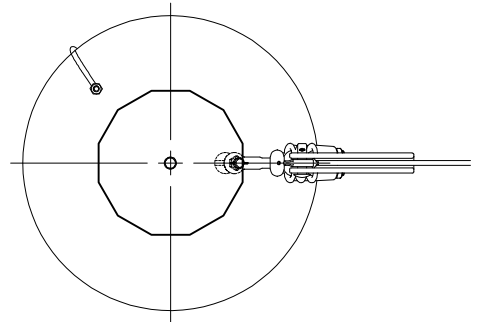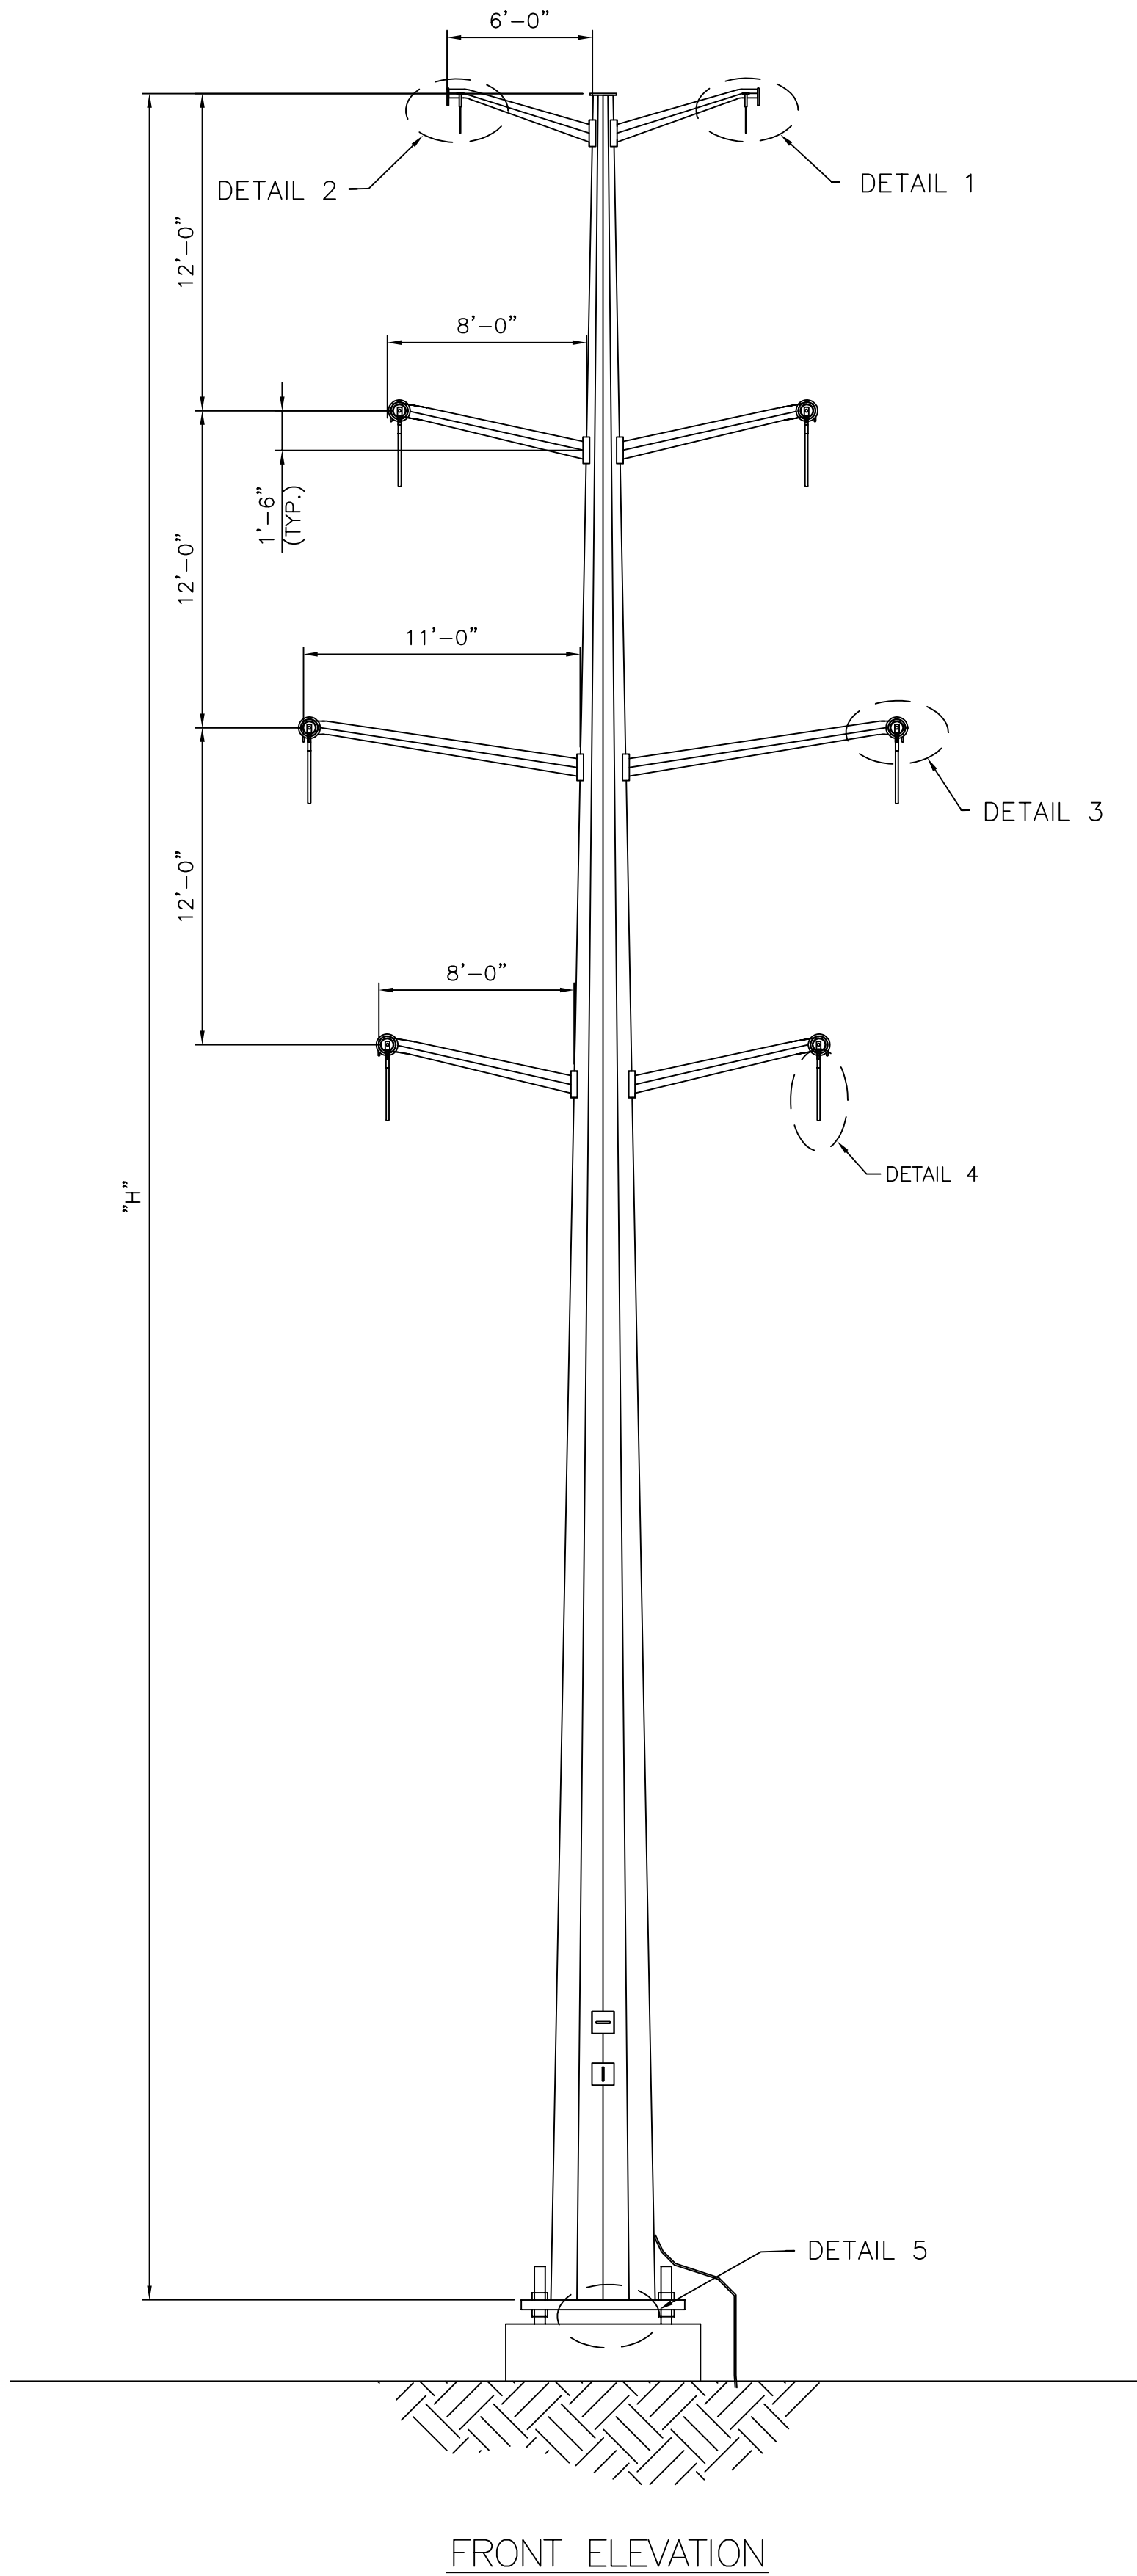


PLAN VIEW

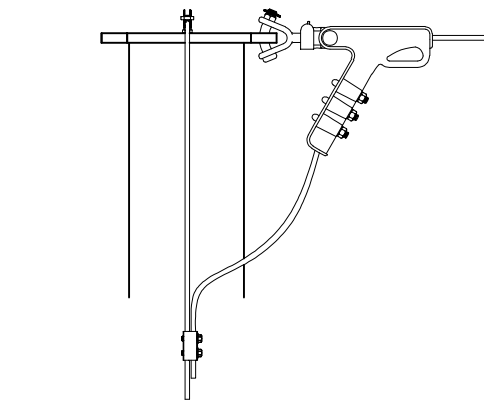


SIDE ELEVATION

DETAIL 2
3/8" EHS
SHIELD WIRE DE ASSEMBLY
(NY-6.0-4.6-00013)

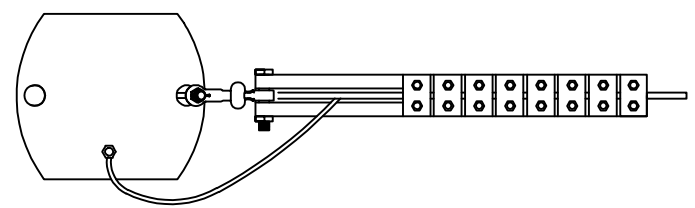


PLAN VIEW

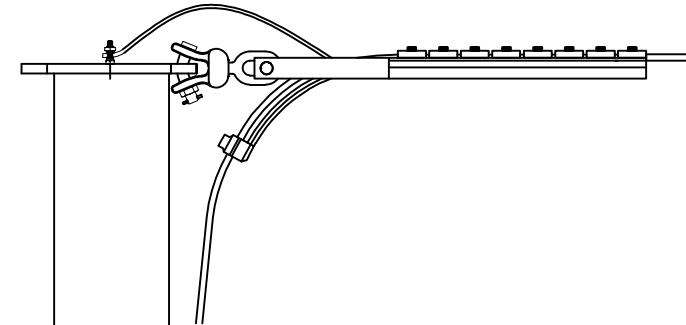

SIDE ELEVATION

DETAIL 1
DNO-12019 SX-28/61/506
OPGW DE ASSEMBLY
(NY-6.0-4.6-00008)

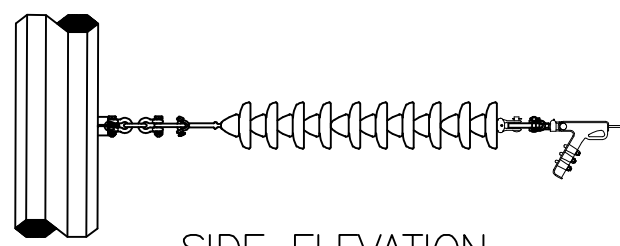

SIDE ELEVATION



SIDE ELEVATION




PLAN VIEW




PLAN VIEW

DETAIL 3A
795 KCMIL "DRAKE"
DEADEND ASSEMBLY
(NY-6.0-4.6-00051)

DETAIL 3B
795 KCMIL "DRAKE"
DEADEND ASSEMBLY
(NY-6.0-4.6-00030)

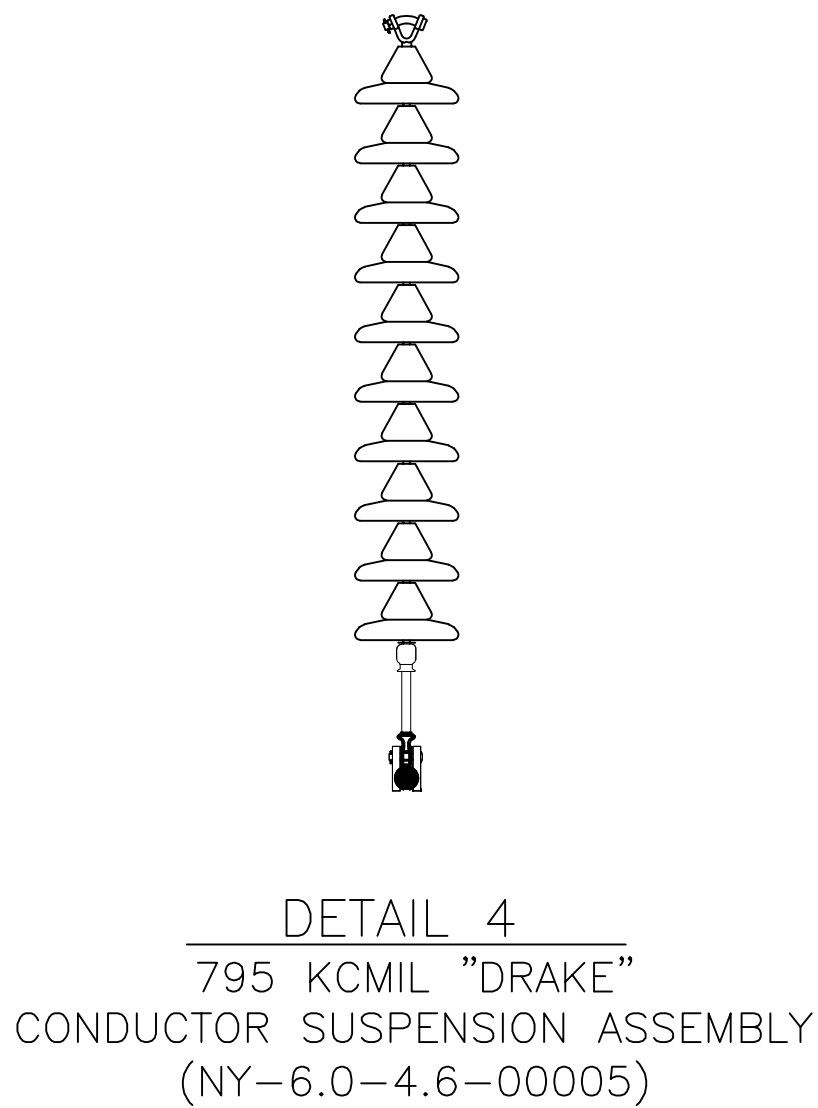

DETAIL 4
795 KCMIL "DRAKE"
CONDUCTOR SUSPENSION ASSEMBLY
(NY-6.0-4.6-00005)

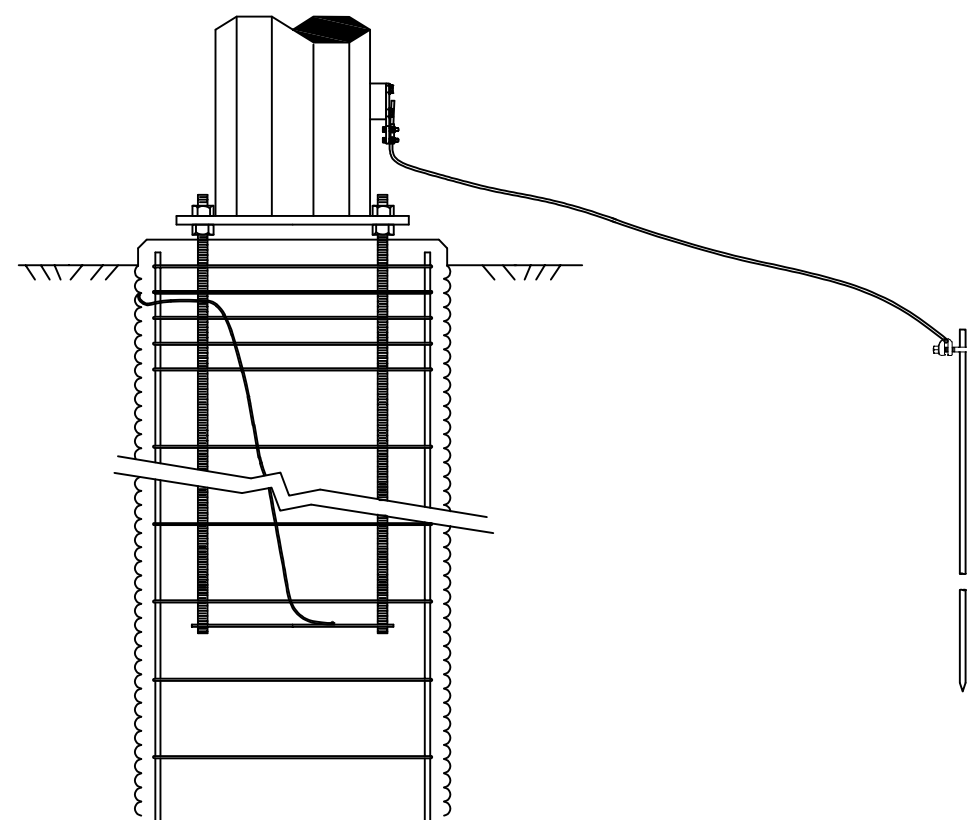

DETAIL 5
GROUNDING
(NY-6.0-4.6-00015)

- GENERAL NOTES:
- SEE SPECIFICATION SP.06.01.301.101 FOR STRUCTURE GROUNDING DETAILS.
 - SEE SPECIFICATION SP.06.01.301.201 FOR STRUCTURE NUMBERING AND WARNING SIGNS REQUIRED ON ALL STRUCTURES.

DETAIL	DWG #	ASSEMBLY QTY
DETAIL 2 (AHD & BCK)	NY-6.0-4.6-00013	2
DETAIL 1 (AHD & BCK)	NY-6.0-4.6-00008	2
DETAIL 3A (AHD & BCK)	NY-6.0-4.6-00051	6
DETAIL 3B (AHD & BCK)	NY-6.0-4.6-00030	6
DETAIL 4	NY-6.0-4.6-00005	6
DETAIL 5	NY-6.0-4.6-00015	1

STRUCTURE TABLE		
STR #	STR HEIGHT (FT) "H"	DESIGN LINE ANGLE RANGE
15	90'-0"	0°-20°

T1510 LOCKPORT – BATAVIA

112 LINE REBUILD PROJECT

DOUBLE CIRCUIT DAVIT ARM DEAD-END

STEEL POLE CONCEPT DRAWING

CONCRETE CAISSON FOUNDATION

PREPARED BY: AIR 02/12/2021

REVIEWED BY: CJR 02/12/2021

APPROVED BY: SA 02/12/2021

SCALE: 1" = 100'

SHEET 1 OF 1

INDEX 100786

nationalgrid

100786-C-S-02

VERSION

ISSUED FOR BID

1

2

3

4

5

6

7

DATE

02/12/21

02/12/21

02/12/21

02/12/21

02/12/21

02/12/21

02/12/21

VER

1

2

3

4

5

6

7

REVISIONS

ISSUED FOR BID

1

2

3

4

5

6

7

INCHES ON ORIGINAL

100786-C-S-02

PRINTED COPIES ARE NOT DOCUMENT CONTROLLED. FOR THE LATEST AUTHORIZED VERSION PLEASE REFER TO THE ENGINEERING DEPARTMENT DOCUMENTS CABINET IN DOCUMENTUM

PRINTED 4/23/2025 9:10 AM

Detailed technical drawing showing front elevation, side elevation, plan view, and various details (DETAIL 1 through DETAIL 5) of a T150 Lockport tower assembly.

FRONT ELEVATION

SIDE ELEVATION

PLAN VIEW

DETAIL 1
DNO-12019 SX-28/61/506 OPGW DE ASSEMBLY (NY-6.0-4.6-00008)

DETAIL 2
795 KCMIL "DRAKE" DEADEND ASSEMBLY (NY-6.0-4.6-00051)

DETAIL 3
795 KCMIL "DRAKE" HORIZONTAL POST JUMPER ASSEMBLY (NY-6.0-4.6-00055)

DETAIL 4
DNO-12019 SX-28/61/506 OPGW SPLICER BOX ASSEMBLY (NY-6.0-4.6-00027)

DETAIL 5
GROUNDING (NY-6.0-4.6-00015)

STR. NO.	STR. HT. (FT) "H"	DESIGN LINE ANGLE RANGE	ACTUAL LINE ANGLE "θ"	LINE ANGLE / 2 "α"	LOAD DIAGRAM	VOLTAGE
2 - T1510; LINE 112	90'-0"	0° - 10°	-2°	-1°	100786-C-S-104	115kV
3 - T1510; LINE 112	105'-0"	20° - 45°	22.39°	11.195°	100786-C-S-204	115kV
4 - T1510; LINE 112	85'-0"	0° - 10°	0°	0°	100786-C-S-104	115kV
80	80'-0"	0° - 10°	0°	0°	100786-C-S-404	115kV
82	80'-0"	0° - 10°	0°	0°	100786-C-S-404	115kV
170	80'-0"	0° - 10°	0°	0°	100786-C-S-104	115kV

SPICE LOCATIONS:
80, 82, 170

GENERAL NOTES:

SEE SPECIFICATION SP.06.01.301.101 FOR STRUCTURE GROUNDING DETAILS.

SEE SPECIFICATION SP.06.01.301.201 FOR STRUCTURE NUMBERING AND WARNING SIGNS REQUIRED ON ALL STRUCTURES.

T1510 LOCKPORT -- BATAVIA

112 LINE REBUILD PROJECT

SINGLE CIRCUIT MONOPOLE DEAD-END








STEEL POLE CONCEPT DRAWING

CONCRETE CAISSON FOUNDATION

nationalgrid

PREPARED BY	AIR	DATE	02/12/21
CHECKED BY	JJR	DATE	02/12/21
APPROVED BY	SA	SCALE	1 OF 1
INDEX	100786		

THIS DOCUMENT CONTAINS PROPRIETARY INFORMATION OF NATIONAL GRID. IT IS TO BE USED BY AUTHORIZED CONTRACTORS FOR NATIONAL GRID SOLELY IN CONNECTION WITH THE SPECIFIC PROJECT FOR WHICH IT HAS BEEN TRANSMITTED. ANY OTHER USE, ITS TRANSMITTAL TO THIRD PARTIES, OR ITS REPRODUCTION WITHOUT PRIOR EXPRESS WRITTEN AUTHORIZATION OF NATIONAL GRID IS STRICTLY PROHIBITED.

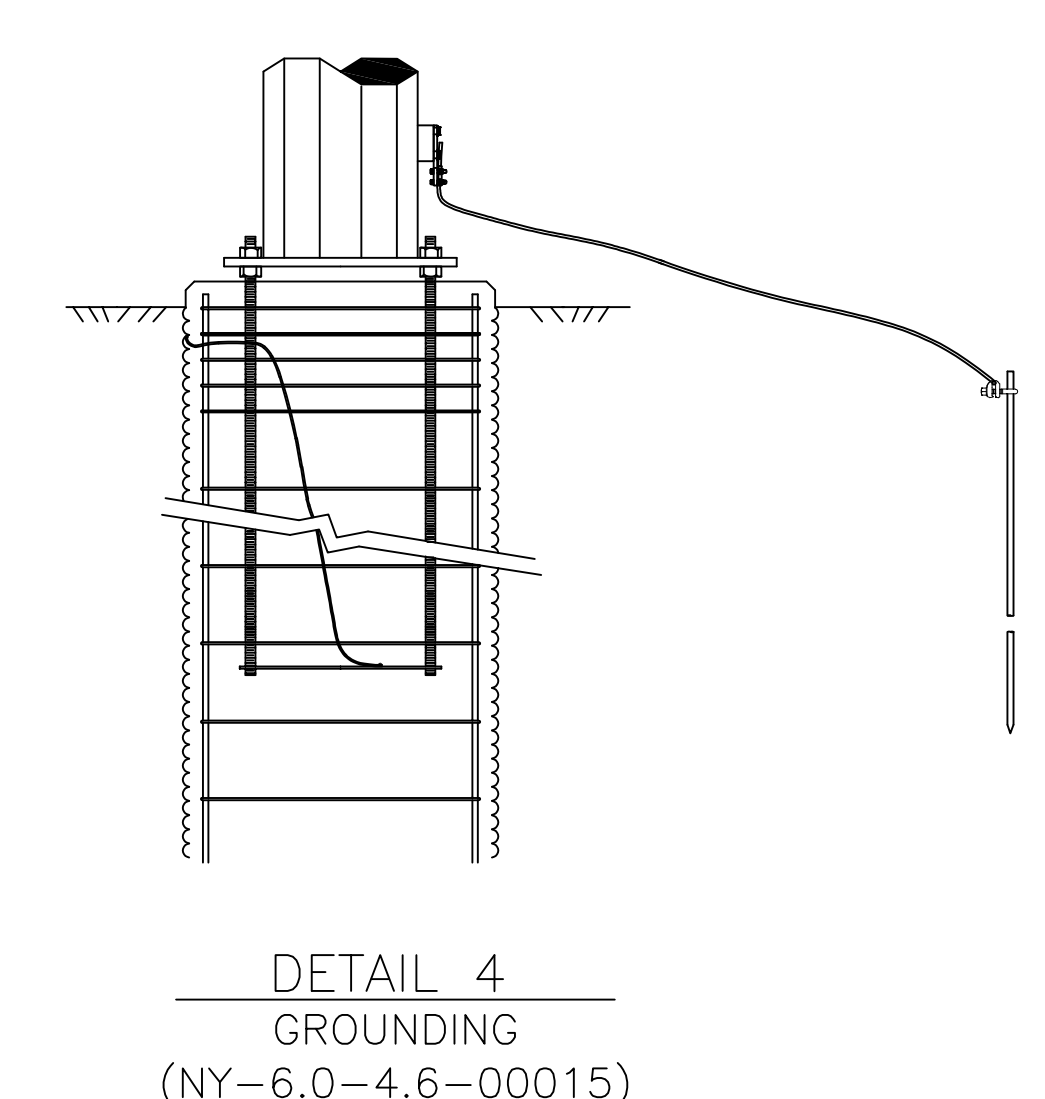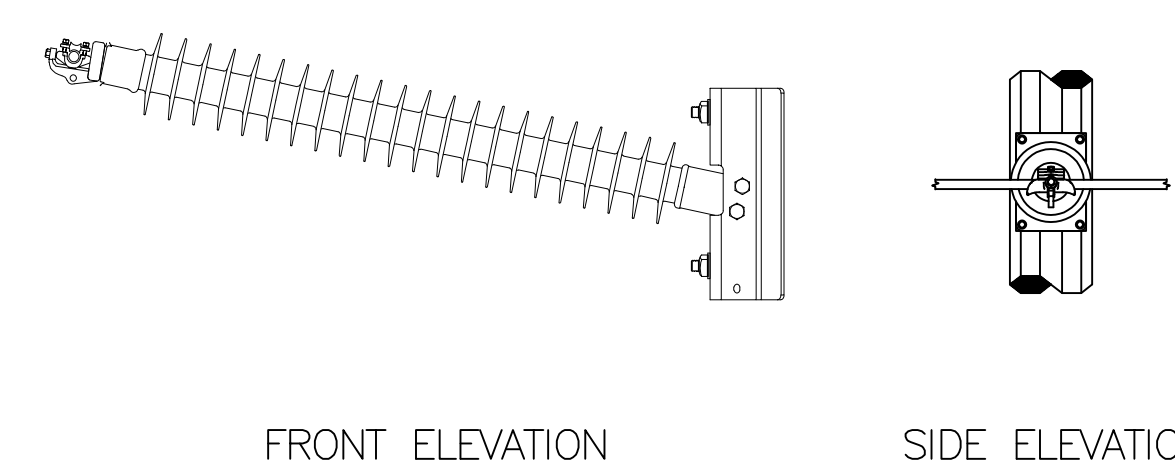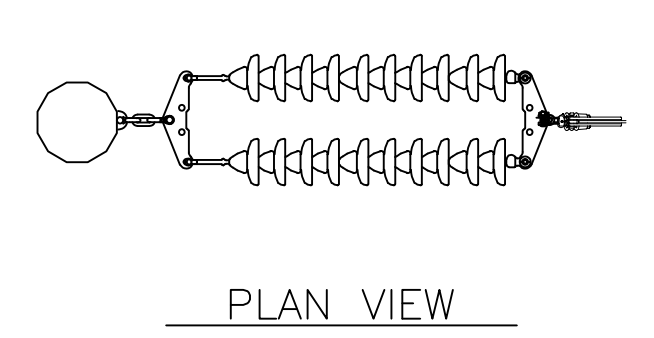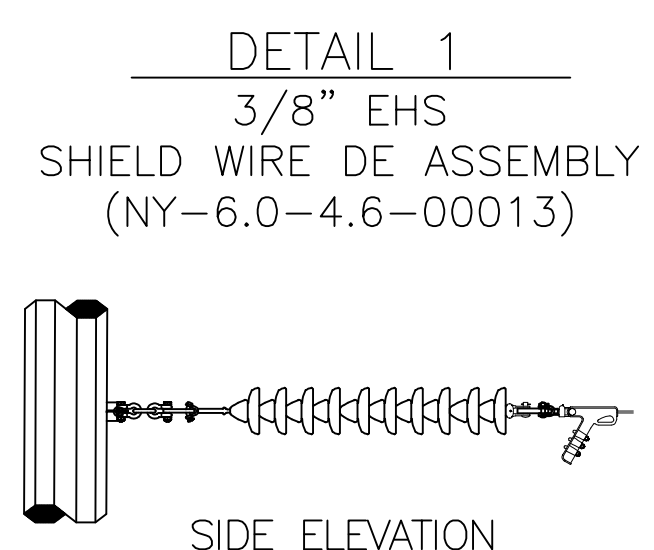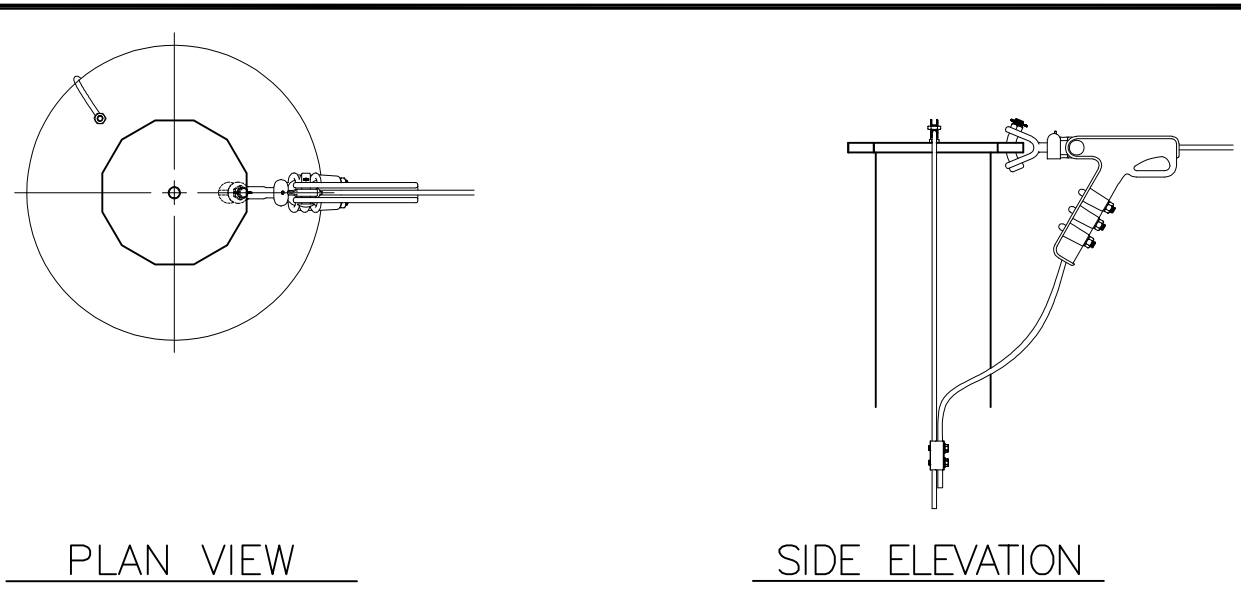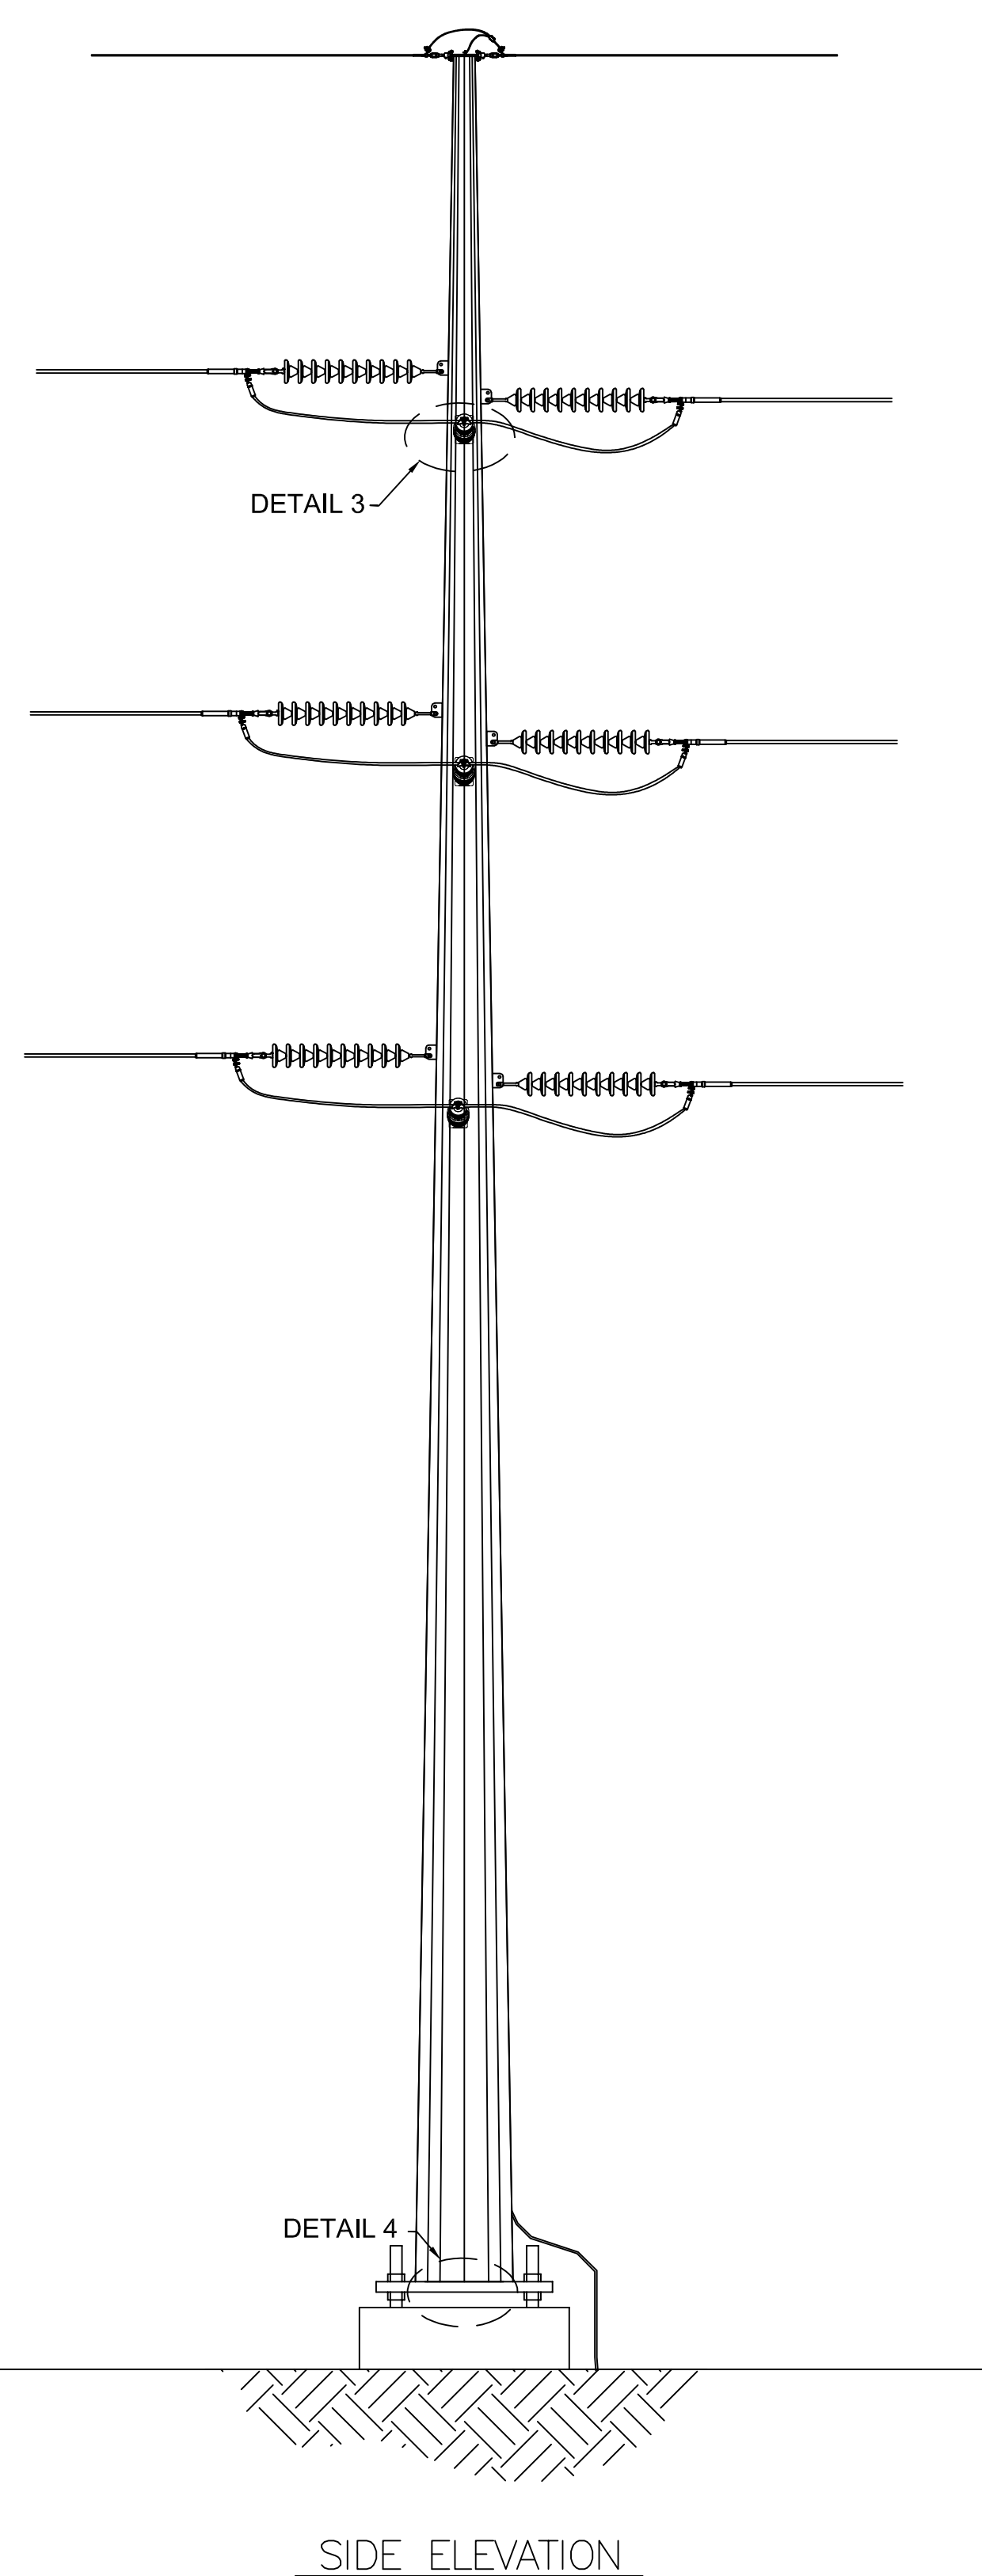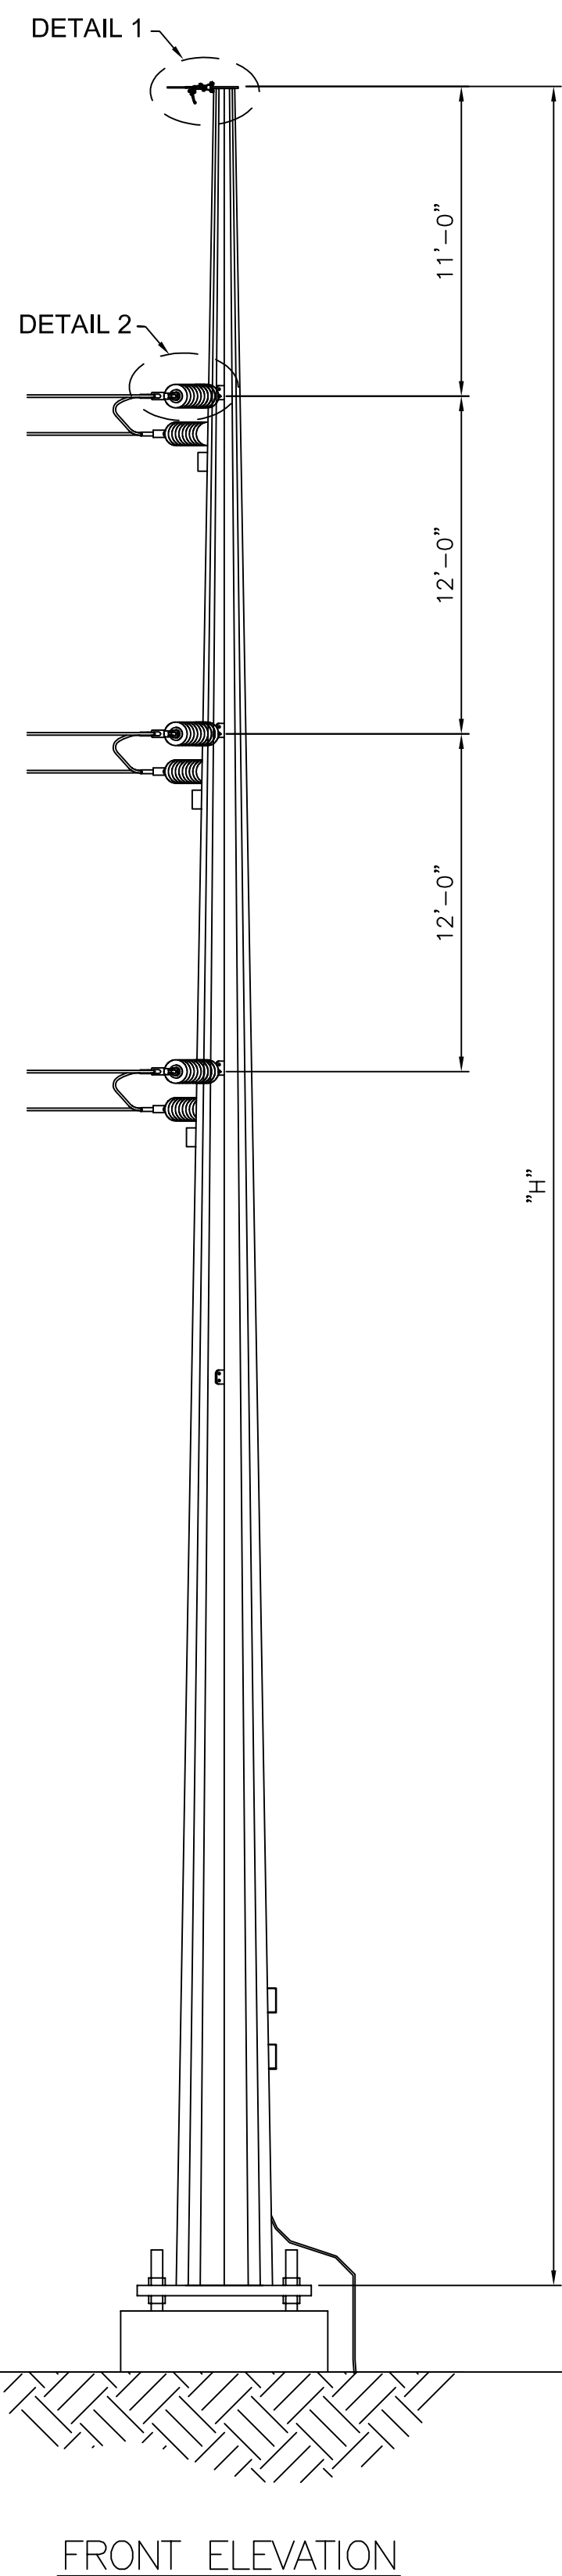

STR. NO.	STR. HT. (FT) "H"	DESIGN LINE ANGLE RANGE	ACTUAL LINE ANGLE "θ"	LINE ANGLE / 2 "α"	LOAD DIAGRAM	VOLTAGE
2 – T1530; LINE 111	90'-0"	0° - 10°	-2°	-1°	100786-C-S-104	115kV
3 – T1530; LINE 111	105'-0"	20° - 45°	22.39°	11.195°	100786-C-S-204	115kV
4 – T1530; LINE 111	85'-0"	0° - 10°	0°	0°	100786-C-S-104	115kV
92 – T1530; LINE 111	75'-0"	0° - 10°	-9.74°	-4.87°	100786-C-S-104	115kV


- GENERAL NOTES:
1. SEE SPECIFICATION SP.06.01.301.101 FOR STRUCTURE GROUNDING DETAILS.
 2. SEE SPECIFICATION SP.06.01.301.201 FOR STRUCTURE NUMBERING AND WARNING SIGNS REQUIRED ON ALL STRUCTURES.

DETAIL	DWG #	ASSEMBLY QTY
DETAIL 1 (AHD & BCK)	NY-6.0-4.6-00013	2
DETAIL 2 (AHD & BCK)	NY-6.0-4.6-00051	6
DETAIL 3	NY-6.0-4.6-00055	3
DETAIL 4	NY-6.0-4.6-00015	1


T1510 LOCKPORT – BATAVIA							PREPARED BY		AIR	02/12/21		VER	DATE	VERSION DESCRIPTION	PREPARED	REVIEWED	APPROVED	VERSION	
112 LINE REBUILD PROJECT							REVIEWED BY	CJR	02/12/21	1		02/12/21				AIR	CJR	SA	
SINGLE CIRCUIT MONOPOLE DEAD-END							APPROVED BY	SA	02/12/21	2									
STEEL POLE CONCEPT DRAWING							SCALE					3							
CONCRETE CAISSON FOUNDATION							SHEET	1	OF	1		4							
							INDEX	100786				5							
												6							
											7								

CONFIDENTIALITY STATEMENT: THIS DOCUMENT CONTAINS CONFIDENTIAL AND PROPRIETARY INFORMATION OF NATIONAL GRID. IT IS TO BE USED BY AUTHORIZED CONTRACTORS FOR NATIONAL GRID SOLELY IN CONNECTION WITH THE SPECIFIC PROJECT FOR WHICH IT HAS BEEN TRANSMITTED. ANY OTHER USE, ITS REPRODUCTION WITHOUT PRIOR EXPRESS WRITTEN AUTHORIZATION OF NATIONAL GRID IS STRICTLY PROHIBITED.


100786-C-S-04B

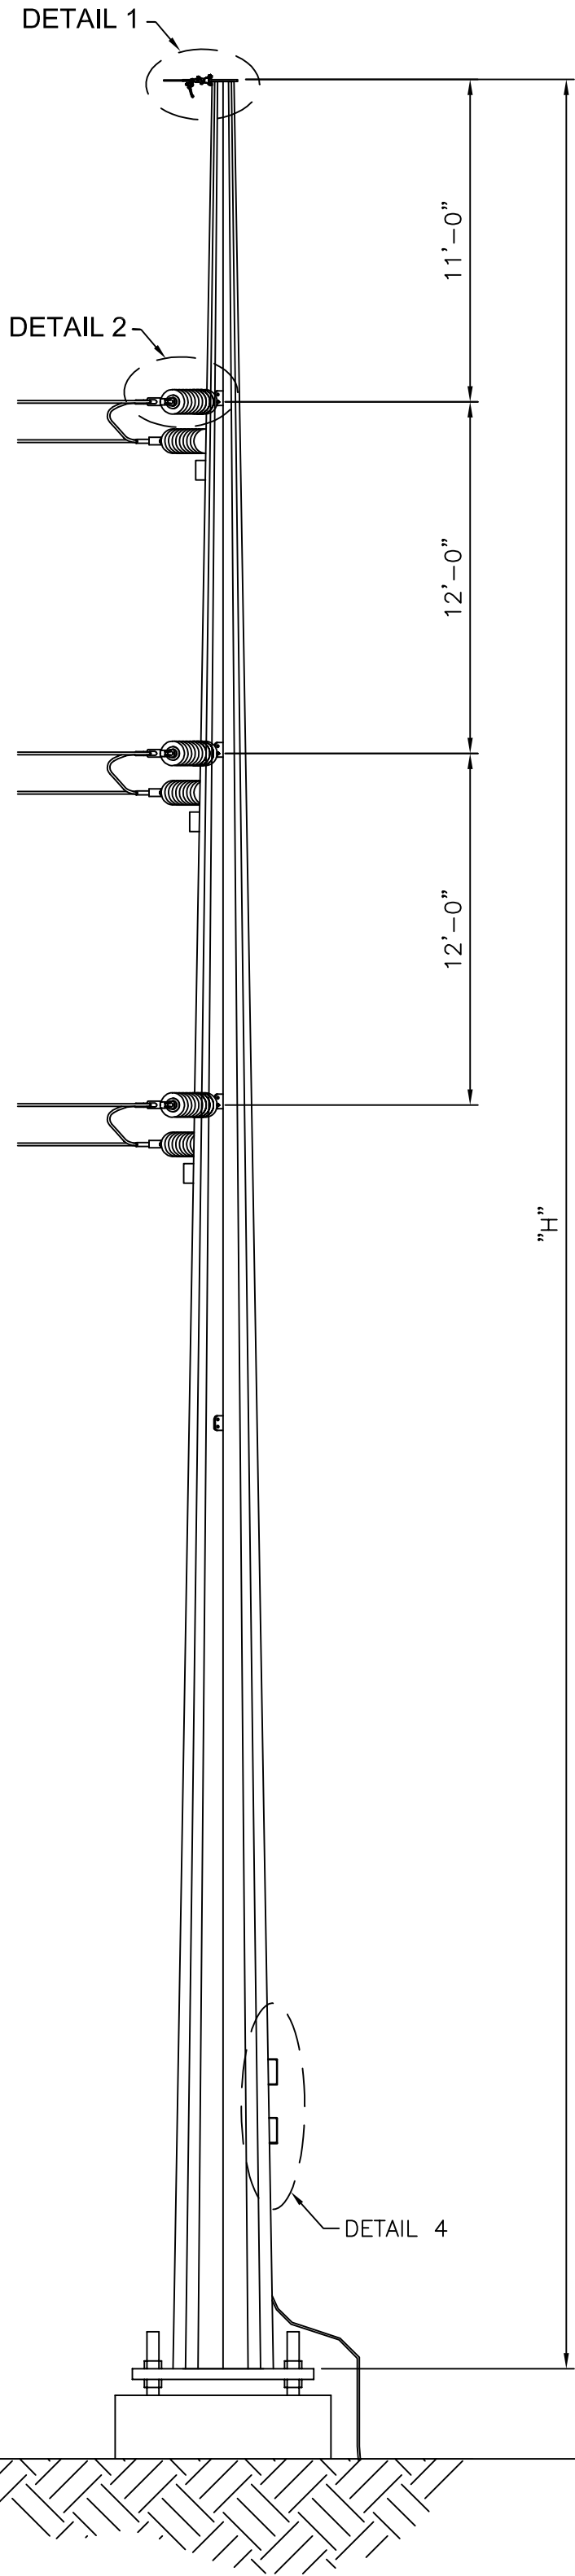


FRONT ELEVATION

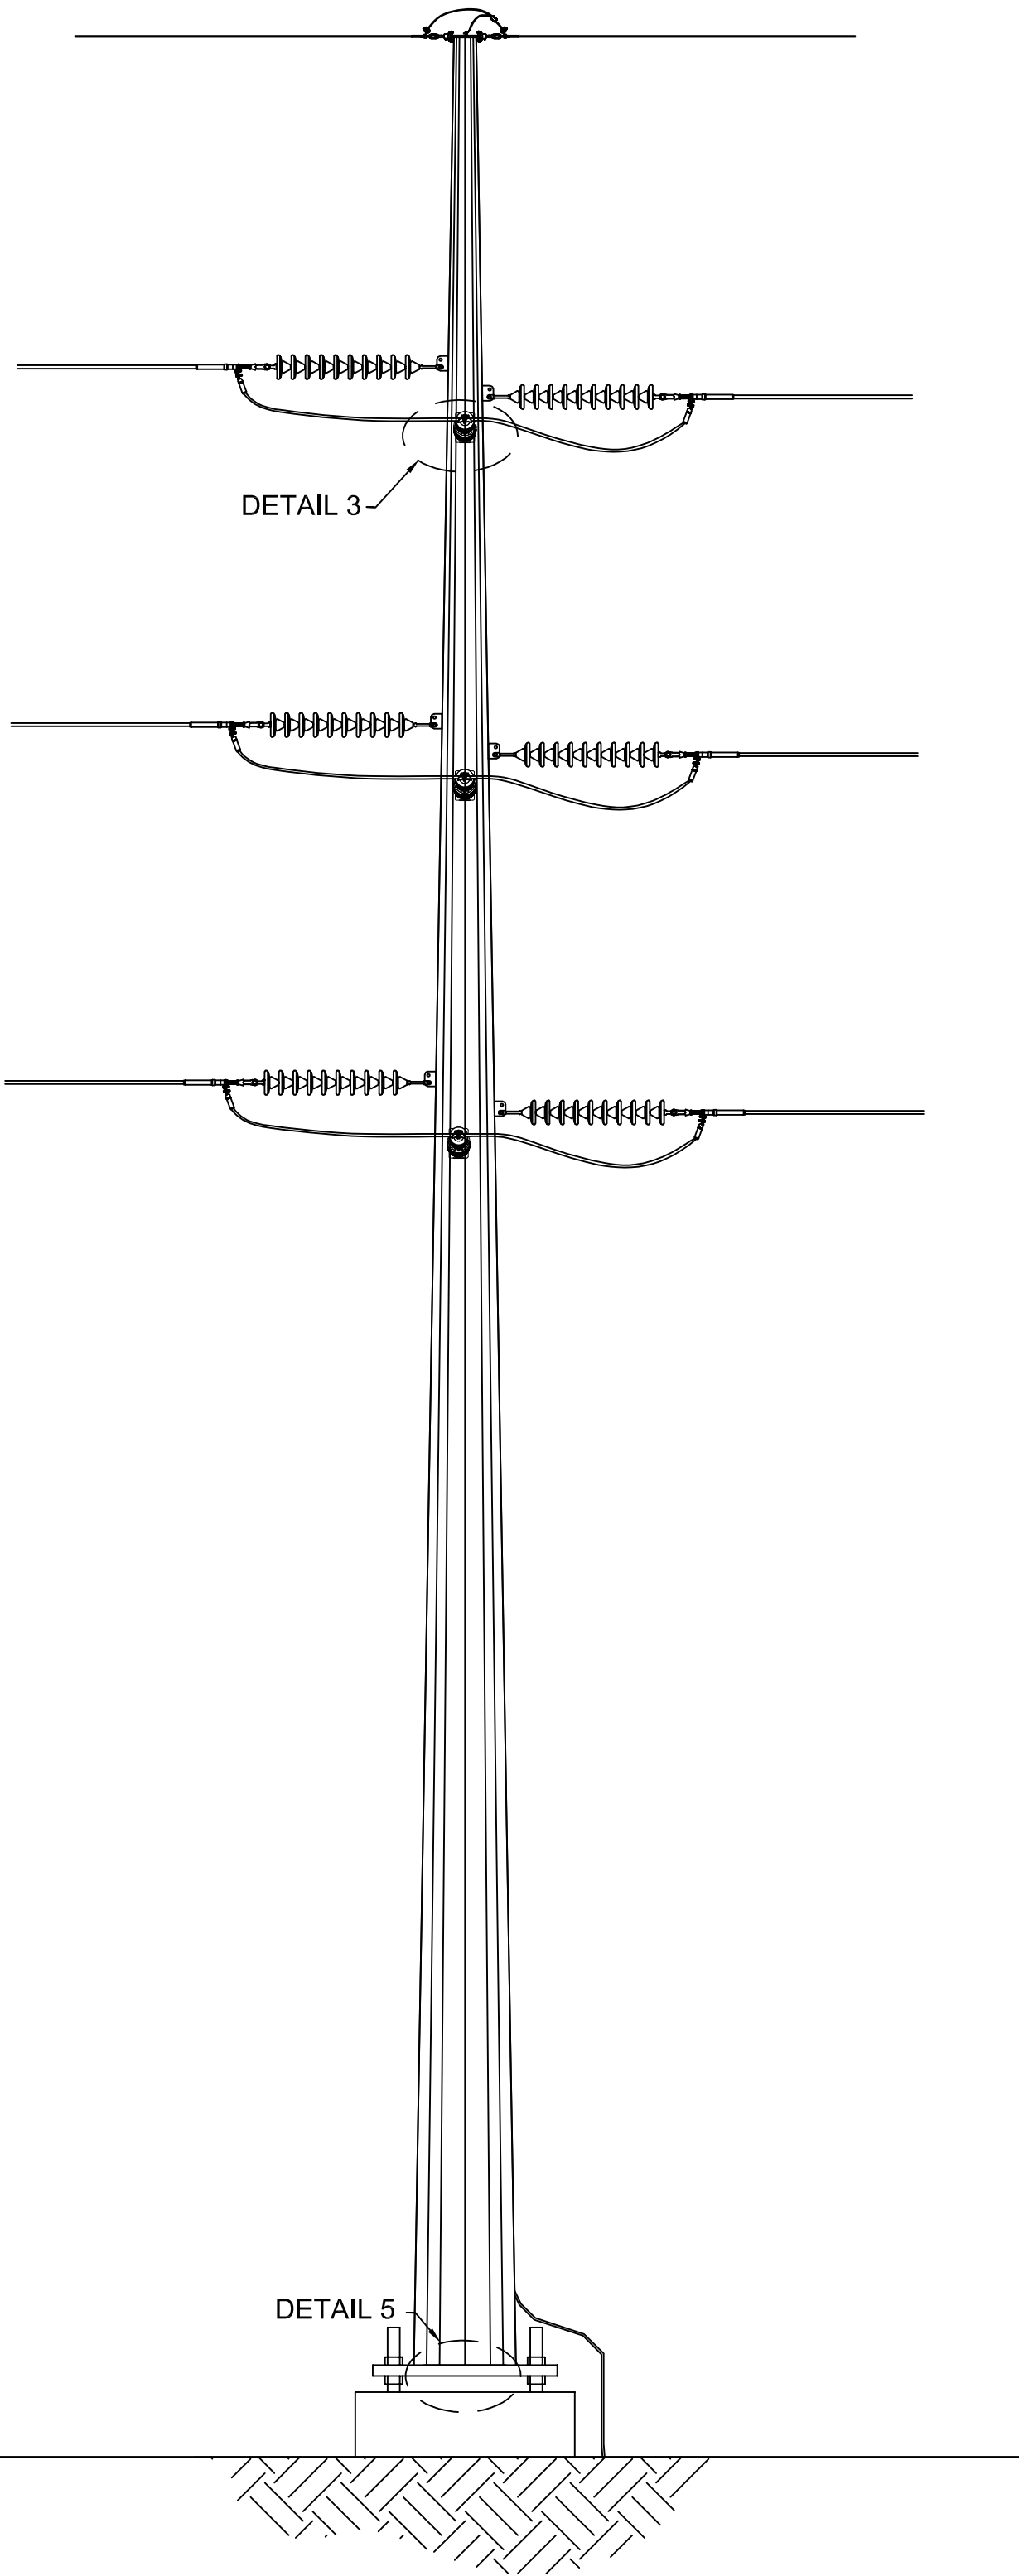

SIDE ELEVATION

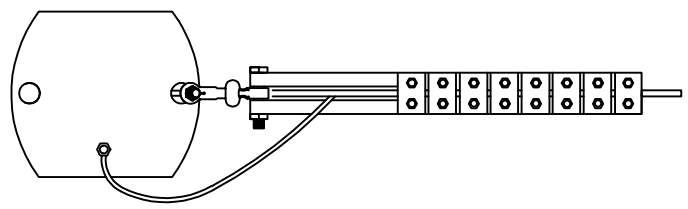


PLAN VIEW

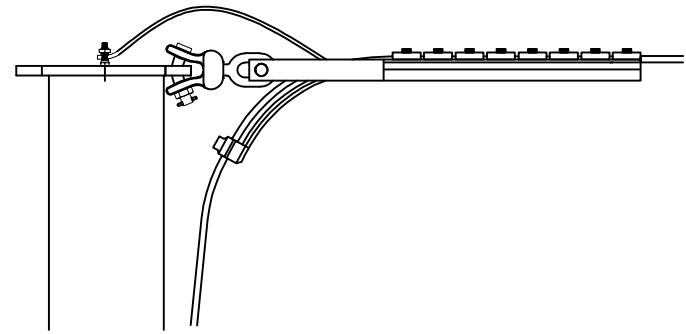

SIDE ELEVATION


DETAIL 1
DNO-12019 SX-28/61/506
OPGW DE ASSEMBLY
(NY-6.0-4.6-00008)

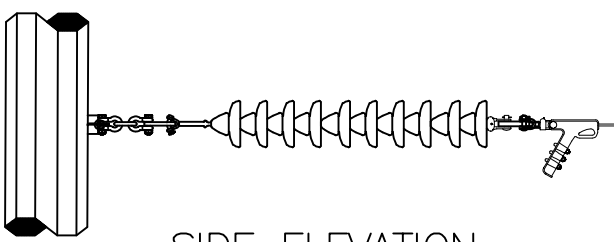

SIDE ELEVATION



SIDE ELEVATION

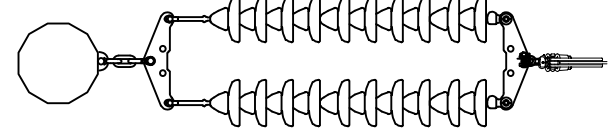


PLAN VIEW




PLAN VIEW

DETAIL 2A
795 KCMIL "DRAKE"
DEADEND ASSEMBLY
(NY-6.0-4.6-00051)

DETAIL 2B
795 KCMIL "DRAKE"
DEADEND ASSEMBLY
(NY-6.0-4.6-00030)

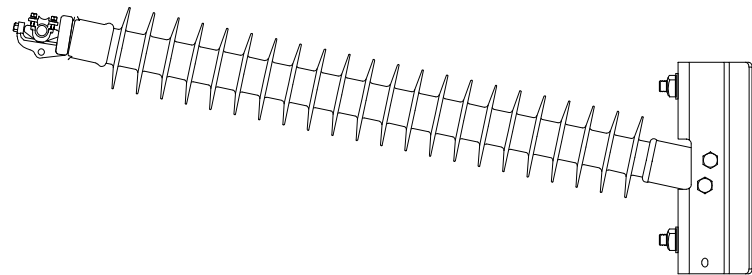


FRONT ELEVATION

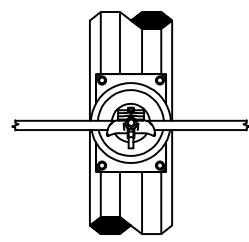


SIDE ELEVATION

DETAIL 3
795 KCMIL "DRAKE"
HORIZONTAL POST JUMPER ASSEMBLY
(NY-6.0-4.6-00055)

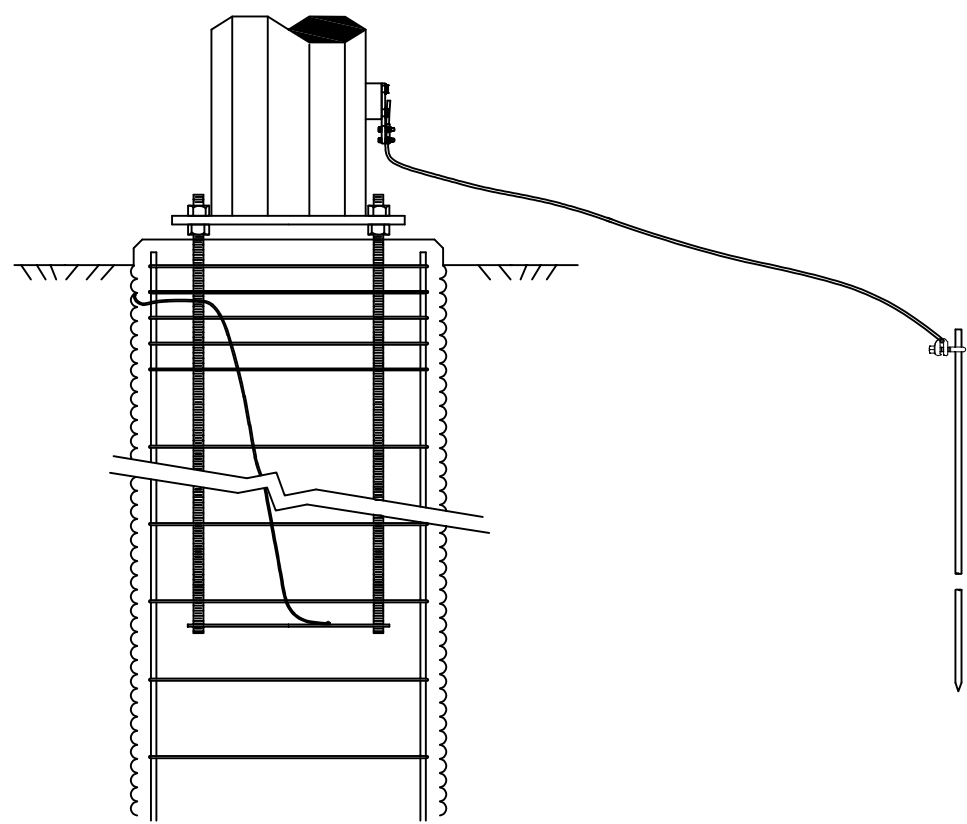

DETAIL 5
GROUNDING
(NY-6.0-4.6-00015)

SPLICE LOCATIONS:
36, 200

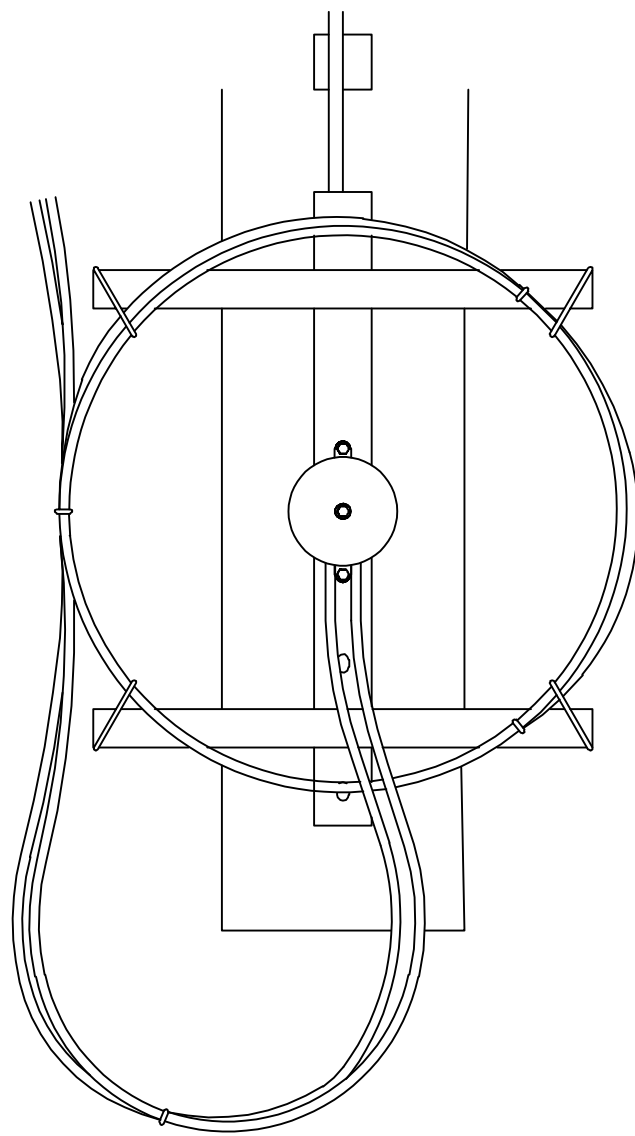

DETAIL 4
DNO-12019 SX-28/61/506
OPGW SPLICE BOX ASSEMBLY
(NY-6.0-4.6-00027)

DETAIL	DWG #	ASSEMBLY QTY
DETAIL 1 (AHD & BCK)	NY-6.0-4.6-00008	2
DETAIL 2A (AHD)	NY-6.0-4.6-00051	3
DETAIL 2B (BCK)	NY-6.0-4.6-00030	3
DETAIL 3	NY-6.0-4.6-00055	3
DETAIL 4	NY-6.0-4.6-00027	SPLICE LOCATION
DETAIL 5	NY-6.0-4.6-00015	1

- GENERAL NOTES:
- SEE SPECIFICATION SP.06.01.301.101 FOR STRUCTURE GROUNDING DETAILS.
 - SEE SPECIFICATION SP.06.01.301.201 FOR STRUCTURE NUMBERING AND WARNING SIGNS REQUIRED ON ALL STRUCTURES.

STR. NO.	STR. HT. (FT) "H"	DESIGN LINE ANGLE RANGE	ACTUAL LINE ANGLE "θ"	LINE ANGLE / 2 "α"	LOAD DIAGRAM	VOLTAGE
36	80'-0"	0° - 10°	0°	0°	100786-C-S-104	115kV
108	80'-0"	0° - 10°	0°	0°	100786-C-S-104	115kV
200	80'-0"	20° - 45°	-31.47°	-15.74°	100786-C-S-204	115kV

VERSION DESCRIPTION				ISSUED FOR BID			
VER	DATE	REVISION	DESCRIPTION	AIR	CJR	SA	
1	02/15/21						
2							
3							
4							
5							
6							
7							

T1510 LOCKPORT — BATAVIA				PREPARED BY	AIR	02/12/21
112 LINE REBUILD PROJECT				REVIEWED BY	CJR	02/12/21
SINGLE CIRCUIT MONOPOLE DEAD-END				APPROVED BY	SA	02/12/21
STEEL POLE CONCEPT DRAWING				SCALE	SEE NOTES	
CONCRETE CAISSON FOUNDATION				SHEET	1	OF 1
				INDEX	100786	


nationalgrid

INCHES ON ORIGINAL


100786-C-S-04B

CONFIDENTIALITY STATEMENT: THIS DOCUMENT CONTAINS CONFIDENTIAL AND PROPRIETARY INFORMATION OF NATIONAL GRID. IT IS TO BE USED BY AUTHORIZED CONTRACTORS FOR NATIONAL GRID SOLELY IN CONNECTION WITH THE SPECIFIC PROJECT FOR WHICH IT HAS BEEN TRANSMITTED. ANY OTHER USE, ITS REPRODUCTION WITHOUT PRIOR EXPRESS WRITTEN AUTHORIZATION OF NATIONAL GRID IS STRICTLY PROHIBITED.


100786-C-S-04C

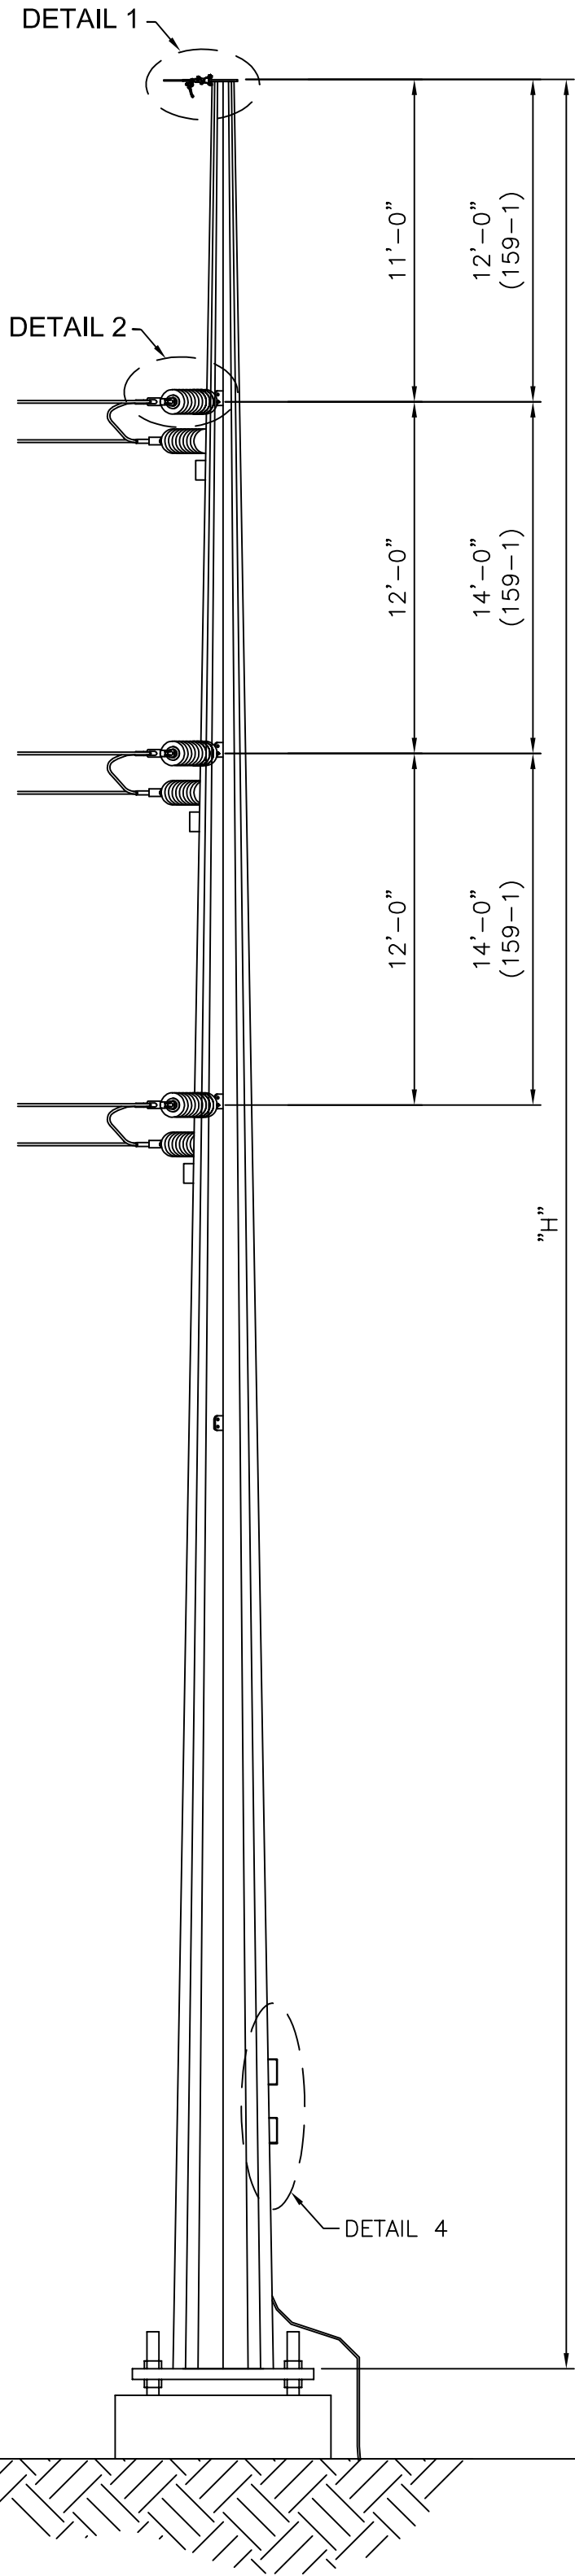


FRONT ELEVATION

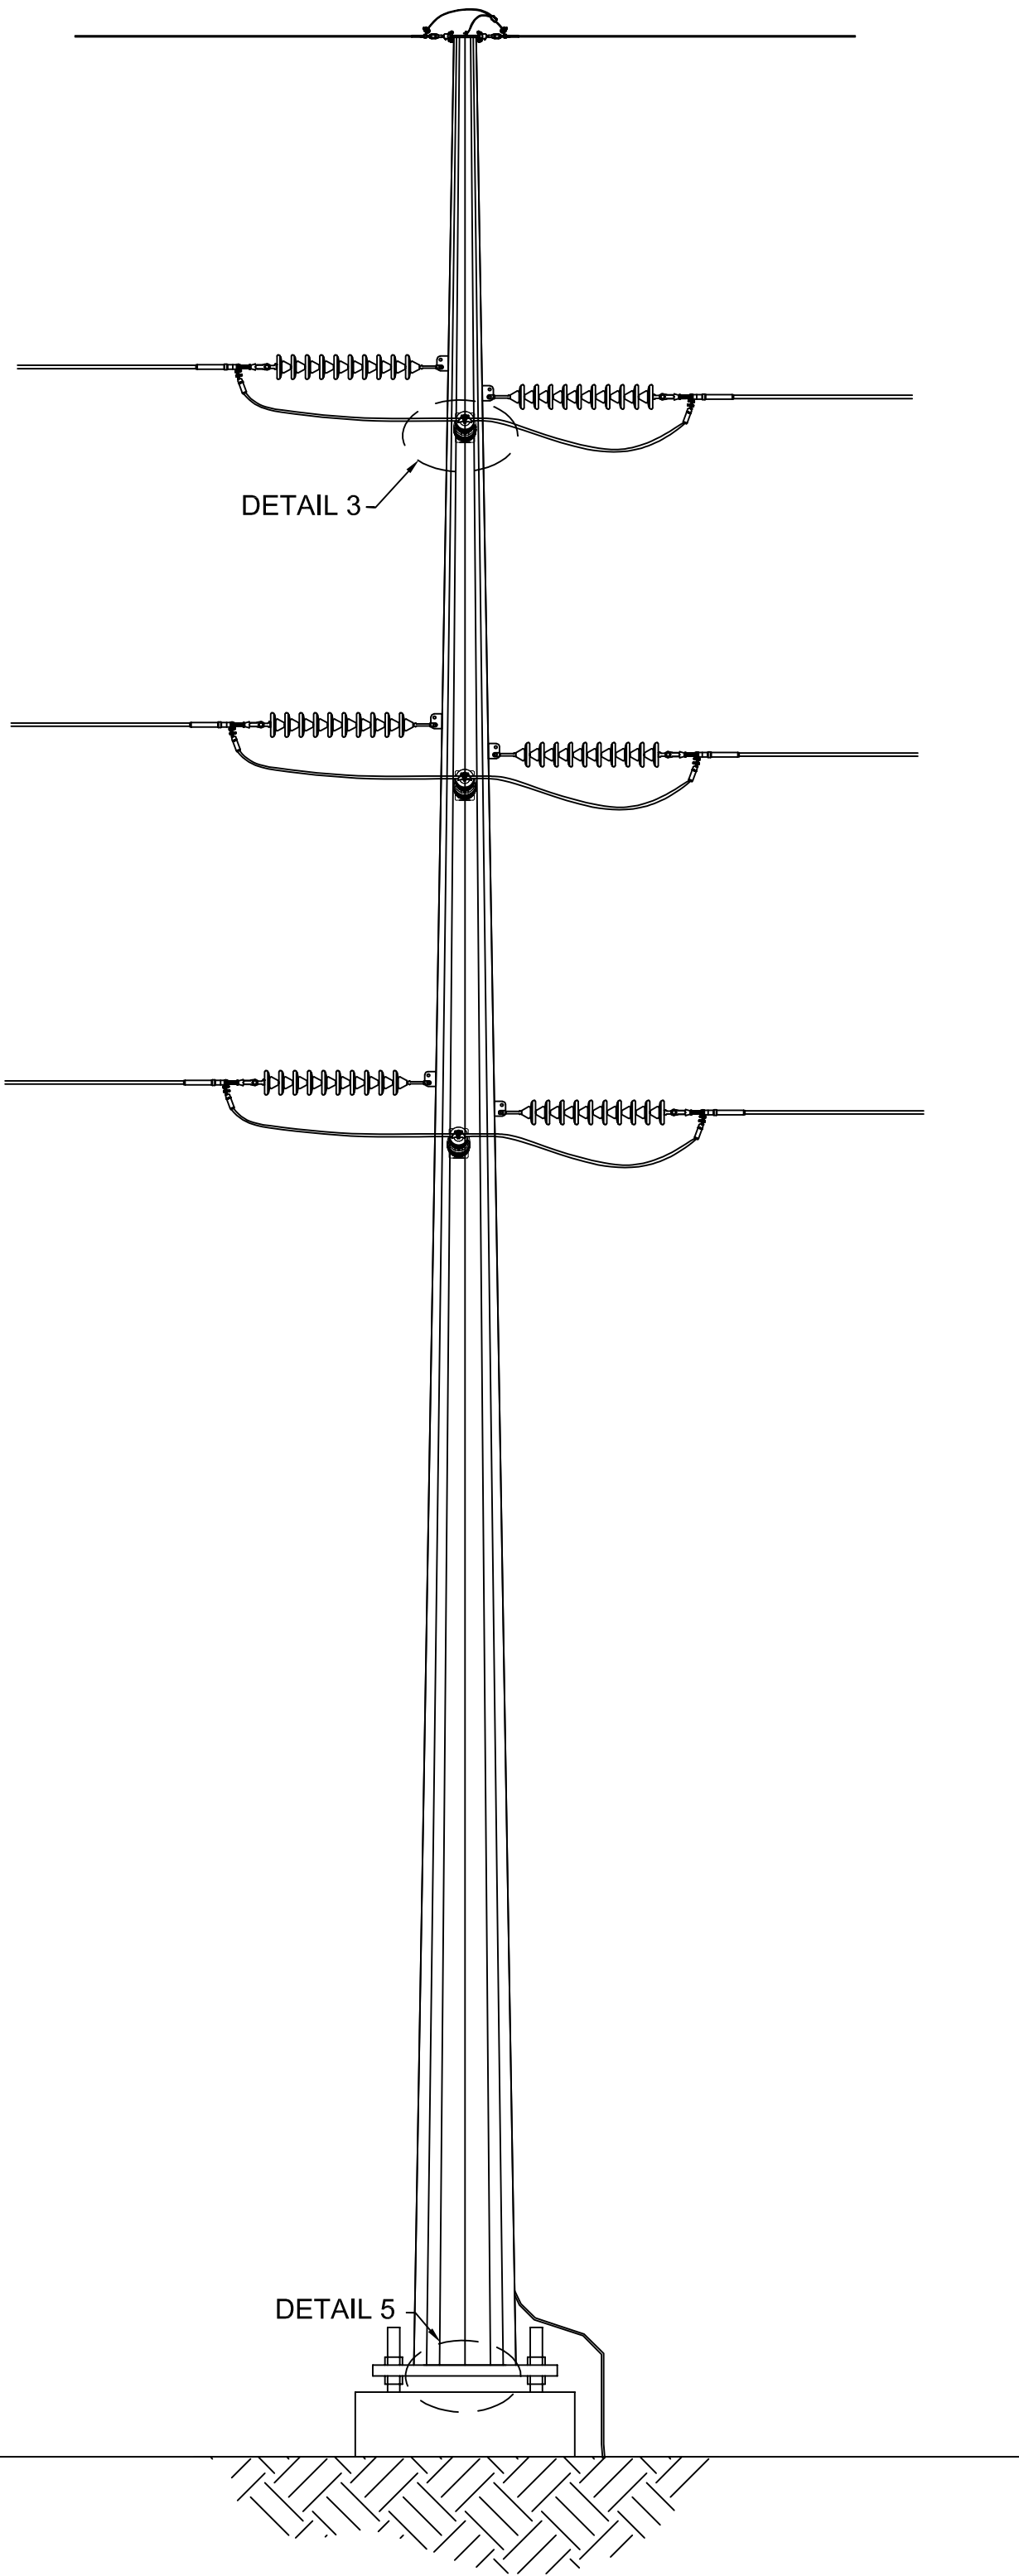

SIDE ELEVATION

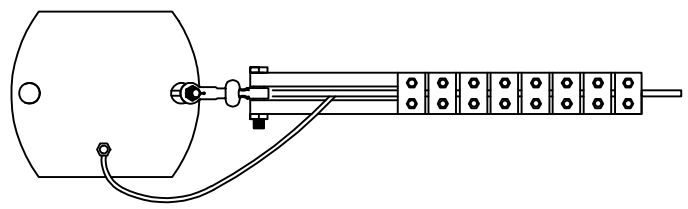

PLAN VIEW

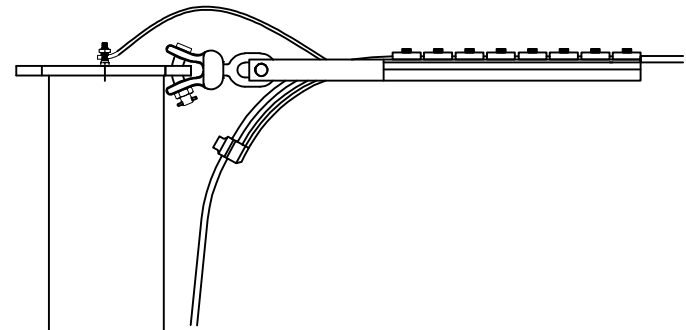

SIDE ELEVATION

DETAIL 1
DNO-12019 SX-28/61/506
OPGW DE ASSEMBLY
(NY-6.0-4.6-00008)




SIDE ELEVATION




PLAN VIEW

DETAIL 2
795 KCMIL "DRAKE"
DEADEND ASSEMBLY
(NY-6.0-4.6-00030)

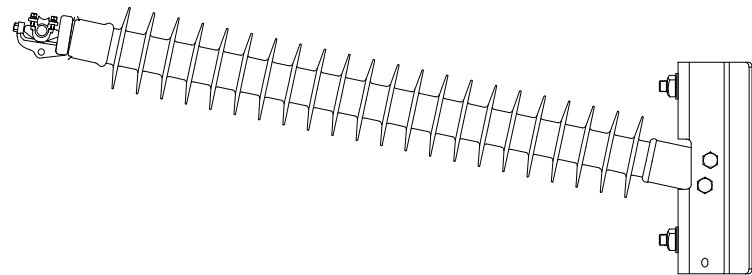


FRONT ELEVATION

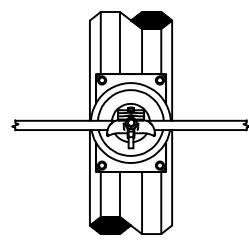


SIDE ELEVATION

DETAIL 3
795 KCMIL "DRAKE"
HORIZONTAL POST JUMPER ASSEMBLY
(NY-6.0-4.6-00055)

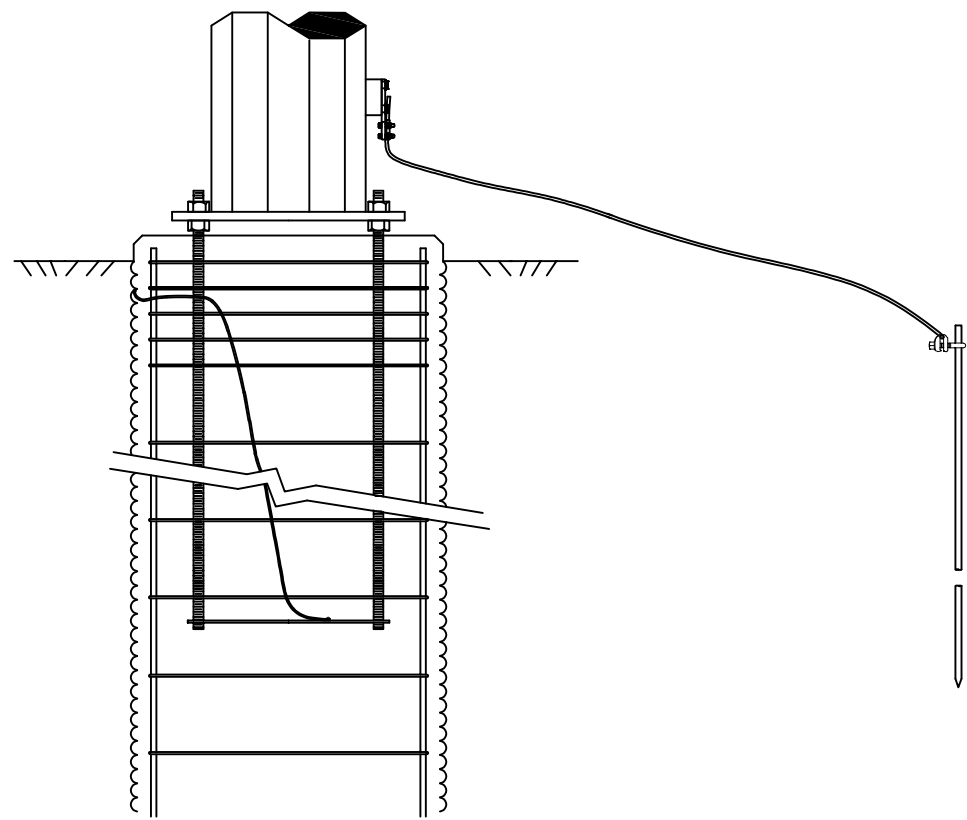

DETAIL 5
GROUNDING
(NY-6.0-4.6-00015)

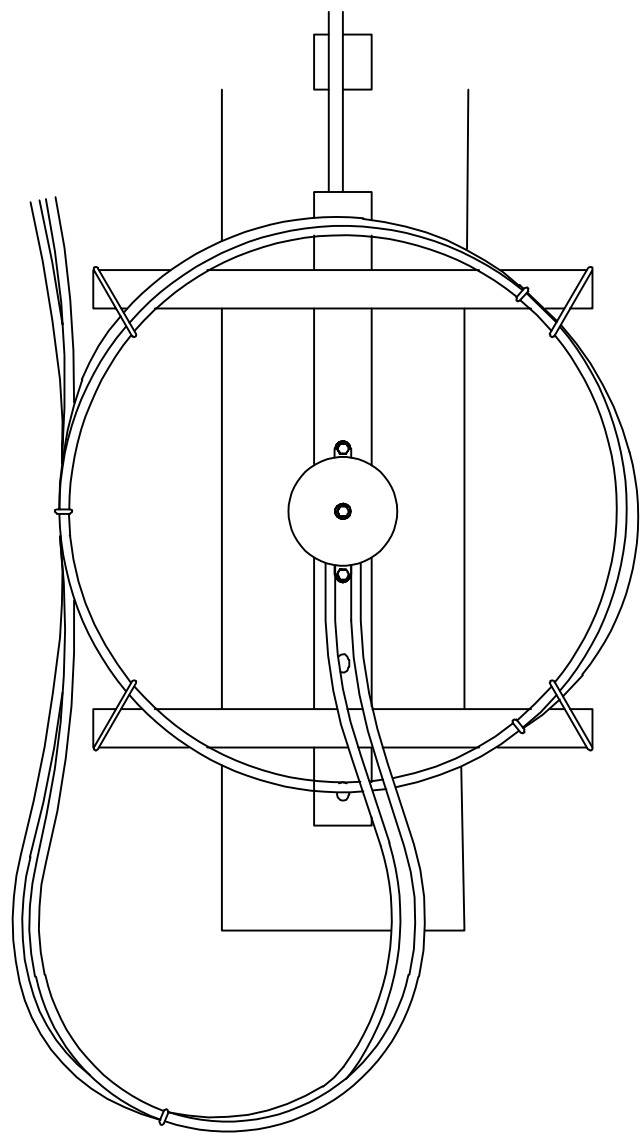

DETAIL 4
DNO-12019 SX-28/61/506
OPGW SPLICE BOX ASSEMBLY
(NY-6.0-4.6-00027)

SPLICE LOCATIONS:
56

STR. NO.	STR. HT. (FT) "H"	DESIGN LINE ANGLE RANGE	ACTUAL LINE ANGLE "θ"	LINE ANGLE / 2 "α"	LOAD DIAGRAM	VOLTAGE
56	80'-0"	0° - 10°	0°	0°	100786-C-S-104	115kV
92 - T1510; LINE 112	75'-0"	0° - 10°	-9.74°	-4.87°	100786-C-S-104	115kV
115	90'-0"	0° - 10°	0°	0°	100786-C-S-104	115kV
119	75'-0"	20° - 45°	30.41°	15.21°	100786-C-S-204	115kV
129	80'-0"	0° - 10°	0°	0°	100786-C-S-104	115kV
143	80'-0"	20° - 45°	42.62°	21.31°	100786-C-S-204	115kV
153	80'-0"	20° - 45°	-22.38°	-11.19°	100786-C-S-204	115kV
155	95'-0"	0° - 10°	10°	5°	100786-C-S-104	115kV
156	80'-0"	75° - 100°	95.86°	47.93°	100786-C-S-304	115kV
159	90'-0"	0° - 10°	0°	0°	100786-C-S-104	115kV
159-1	80'-0"	75° - 100°	-72.61°	-36.31°	100786-C-S-304	115kV

- GENERAL NOTES:
- SEE SPECIFICATION SP.06.01.301.101 FOR STRUCTURE GROUNDING DETAILS.
 - SEE SPECIFICATION SP.06.01.301.201 FOR STRUCTURE NUMBERING AND WARNING SIGNS REQUIRED ON ALL STRUCTURES.

DETAIL	DWG #	ASSEMBLY QTY
DETAIL 1 (AHD & BCK)	NY-6.0-4.6-00008	2
DETAIL 2 (AHD & BCK)	NY-6.0-4.6-00030	6
DETAIL 3	NY-6.0-4.6-00055	3
DETAIL 4	NY-6.0-4.6-00027	SPLICE LOCATION
DETAIL 5	NY-6.0-4.6-00015	1

T1510 LOCKPORT – BATAVIA
112 LINE REBUILD PROJECT
SINGLE CIRCUIT MONOPOLE DEAD-END
STEEL POLE CONCEPT DRAWING
CONCRETE CAISSON FOUNDATION

PREPARED BY: AIR 02/12/21
REVIEWED BY: CJR 02/12/21
APPROVED BY: SA 02/12/21
SCALE: 1 OF 1
SHEET INDEX

100786

nationalgrid

100786-C-S-04C

VERSION DESCRIPTION
ISSUED FOR BID

1 02/15/21

2 02/15/21

3 02/15/21

4 02/15/21

5 02/15/21

6 02/15/21


7 02/15/21

PRINTED COPIES ARE NOT DOCUMENT CONTROLLED. FOR THE LATEST AUTHORIZED VERSION PLEASE REFER TO THE ENGINEERING DEPARTMENT DOCUMENTS CABINET IN DOCUMENTUM


PRINTED 4/23/2025 9:28 AM

CONFIDENTIALITY STATEMENT: THIS DOCUMENT CONTAINS CONFIDENTIAL AND PROPRIETARY INFORMATION OF NATIONAL GRID. IT IS TO BE USED BY AUTHORIZED CONTRACTORS FOR NATIONAL GRID SOLELY IN CONNECTION WITH THE SPECIFIC PROJECT FOR WHICH IT HAS BEEN TRANSMITTED. ANY OTHER USE, ITS REPRODUCTION WITHOUT PRIOR EXPRESS WRITTEN AUTHORIZATION OF NATIONAL GRID IS STRICTLY PROHIBITED.


100786-C-S-04D

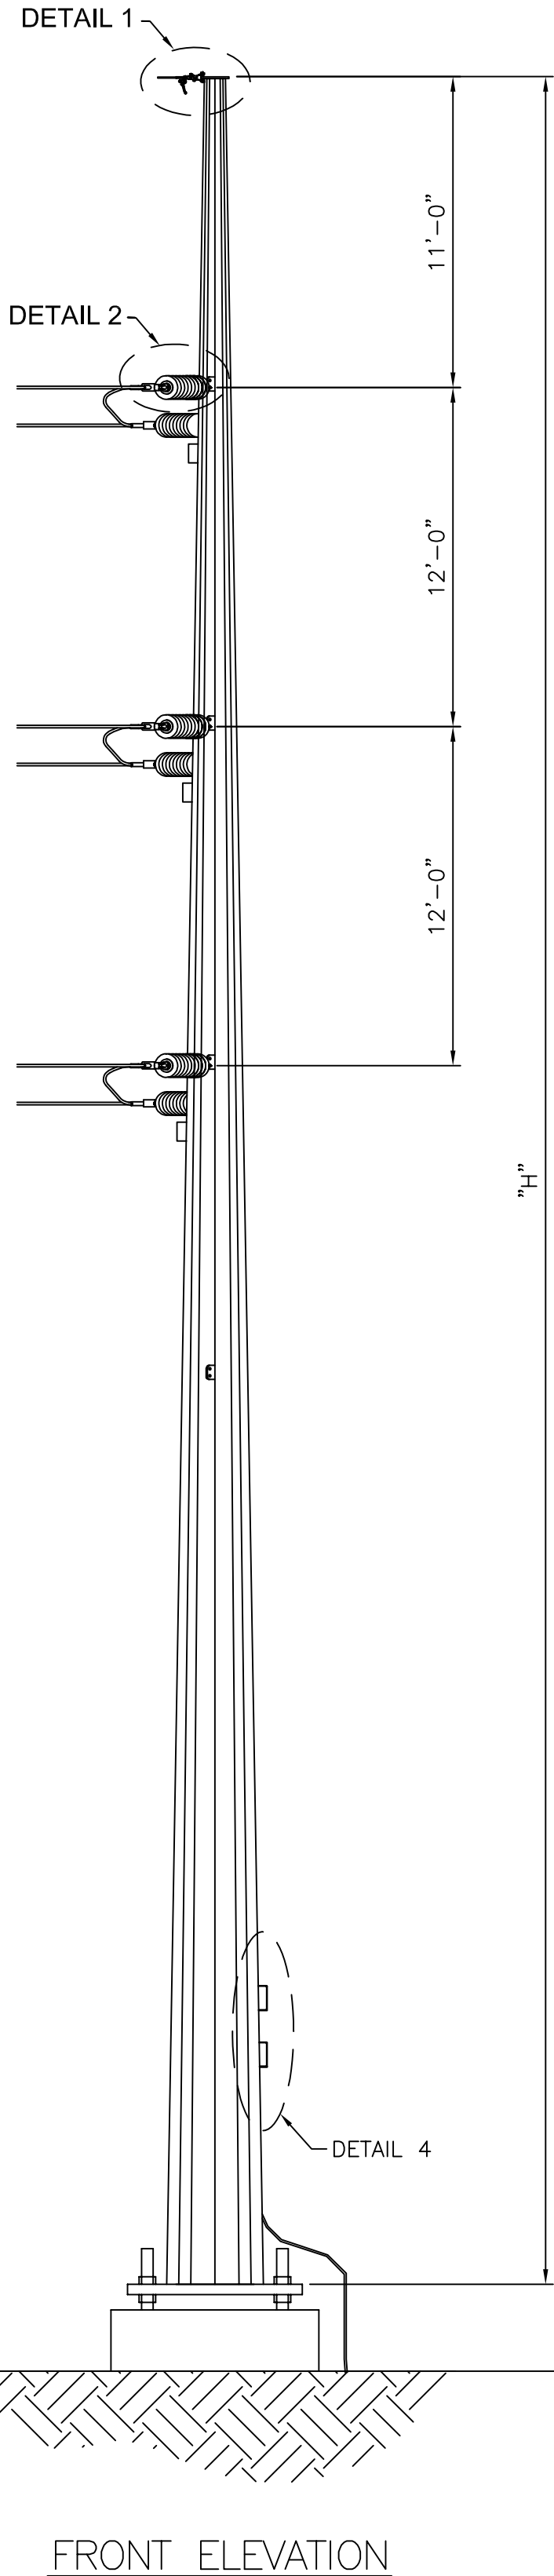


FRONT ELEVATION

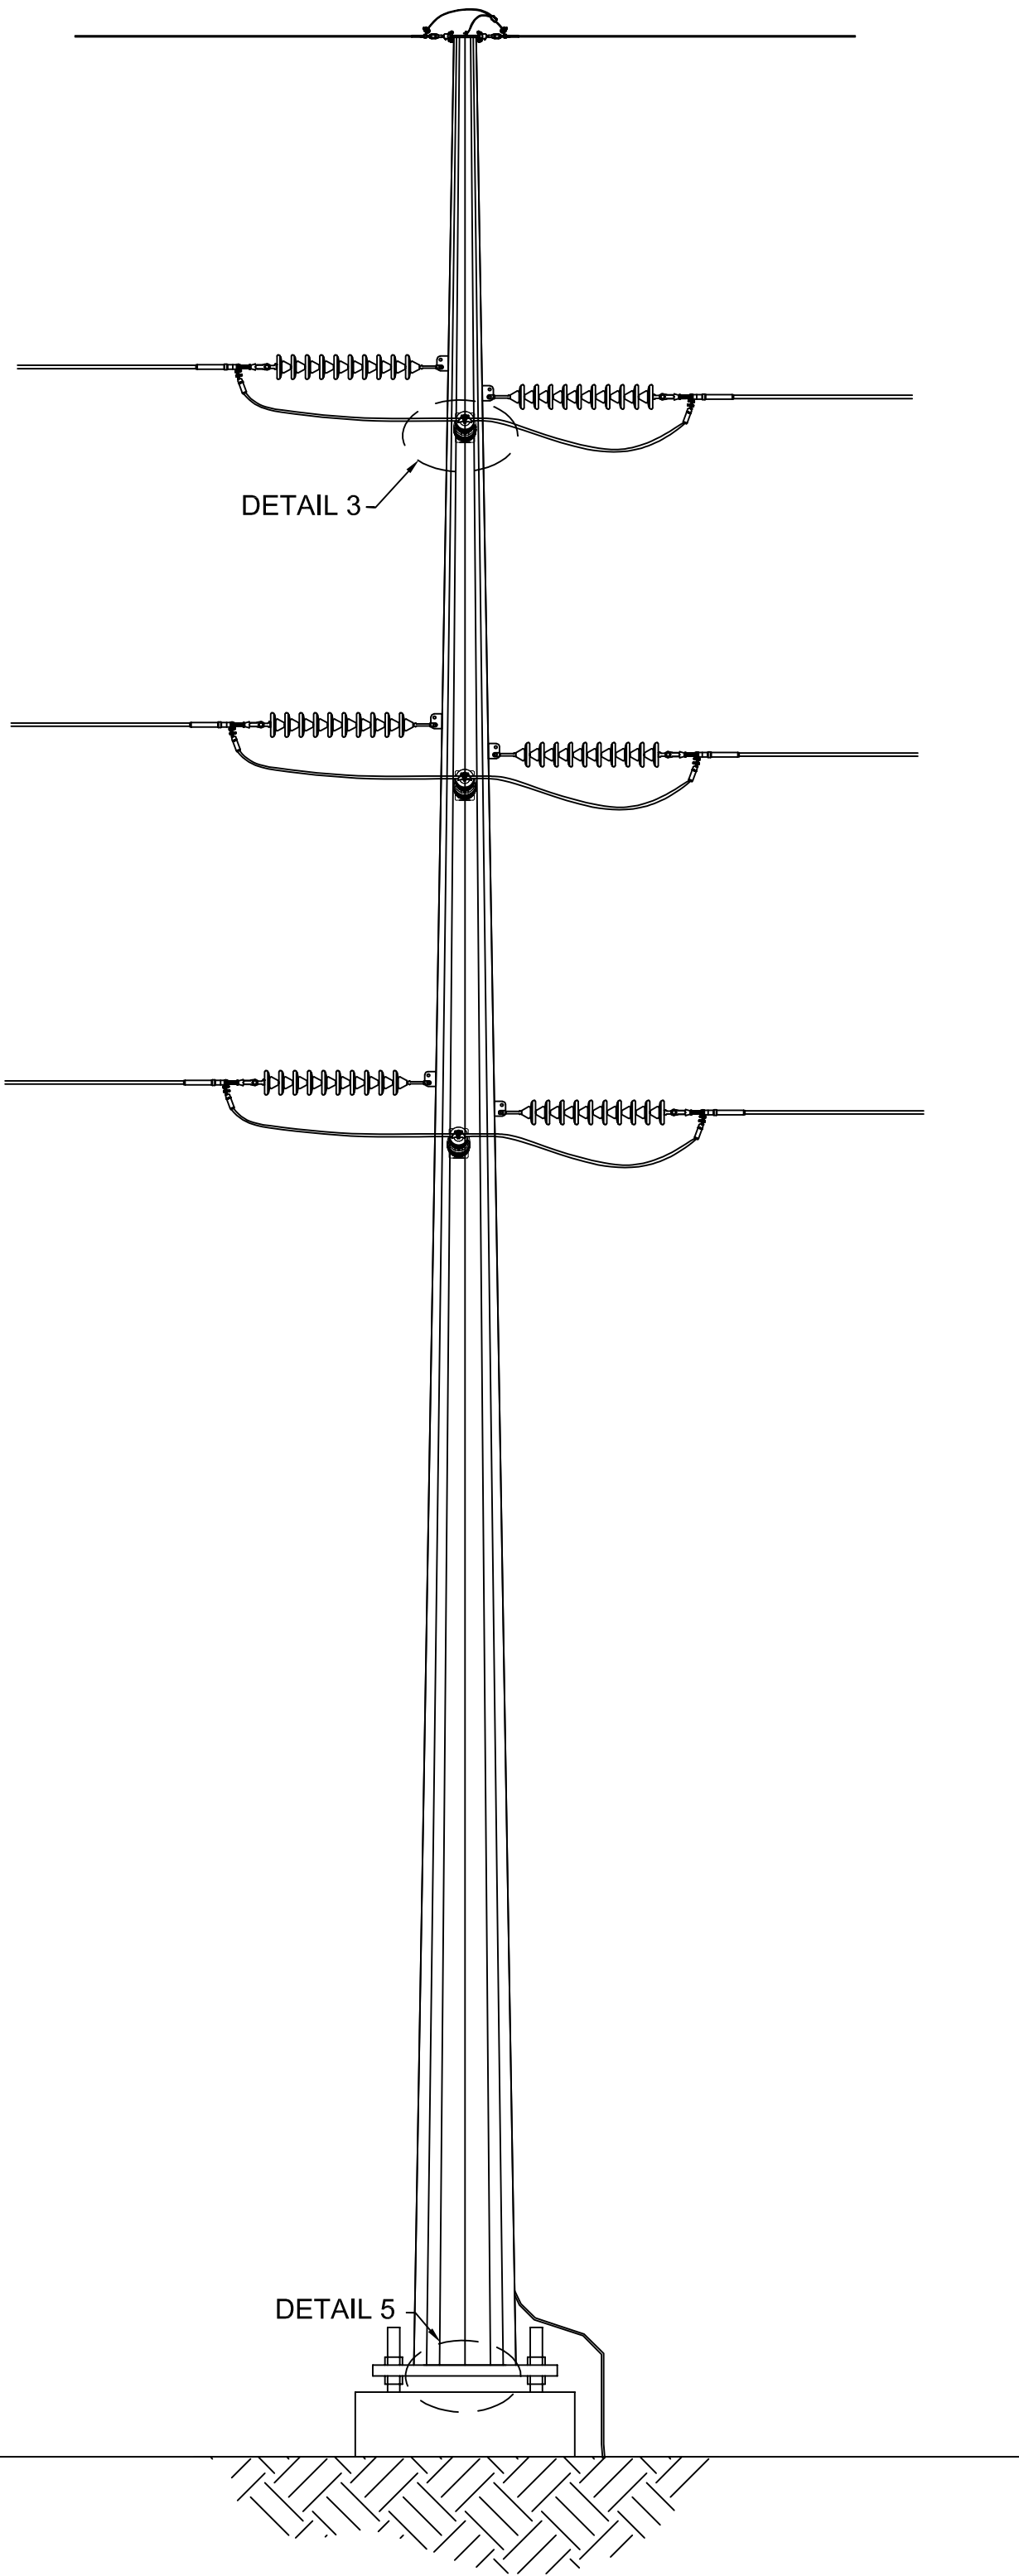

SIDE ELEVATION

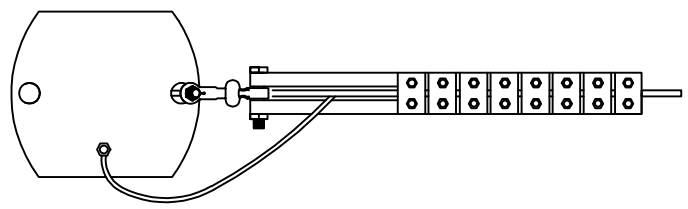


PLAN VIEW

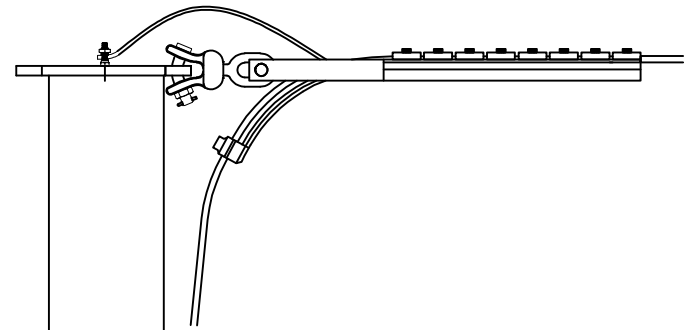

SIDE ELEVATION

DETAIL 1
DNO-12019 SX-28/61/506
OPGW DE ASSEMBLY
(NY-6.0-4.6-00008)

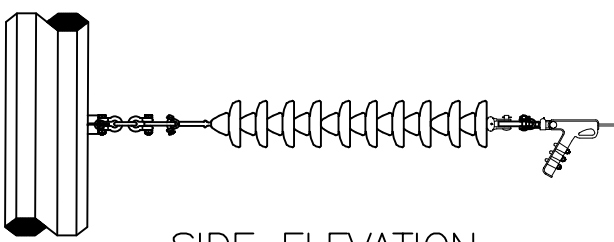

SIDE ELEVATION



SIDE ELEVATION




PLAN VIEW




PLAN VIEW

DETAIL 2A
795 KCMIL "DRAKE"
DEADEND ASSEMBLY
(NY-6.0-4.6-00051)

DETAIL 2B
795 KCMIL "DRAKE"
DEADEND ASSEMBLY
(NY-6.0-4.6-00030)

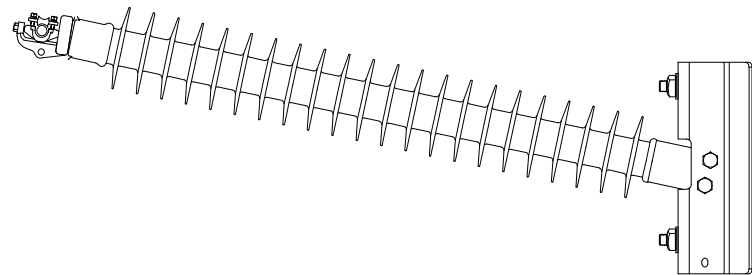


FRONT ELEVATION

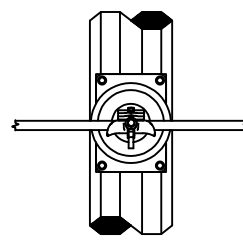


SIDE ELEVATION

DETAIL 3
795 KCMIL "DRAKE"
HORIZONTAL POST JUMPER ASSEMBLY
(NY-6.0-4.6-00055)

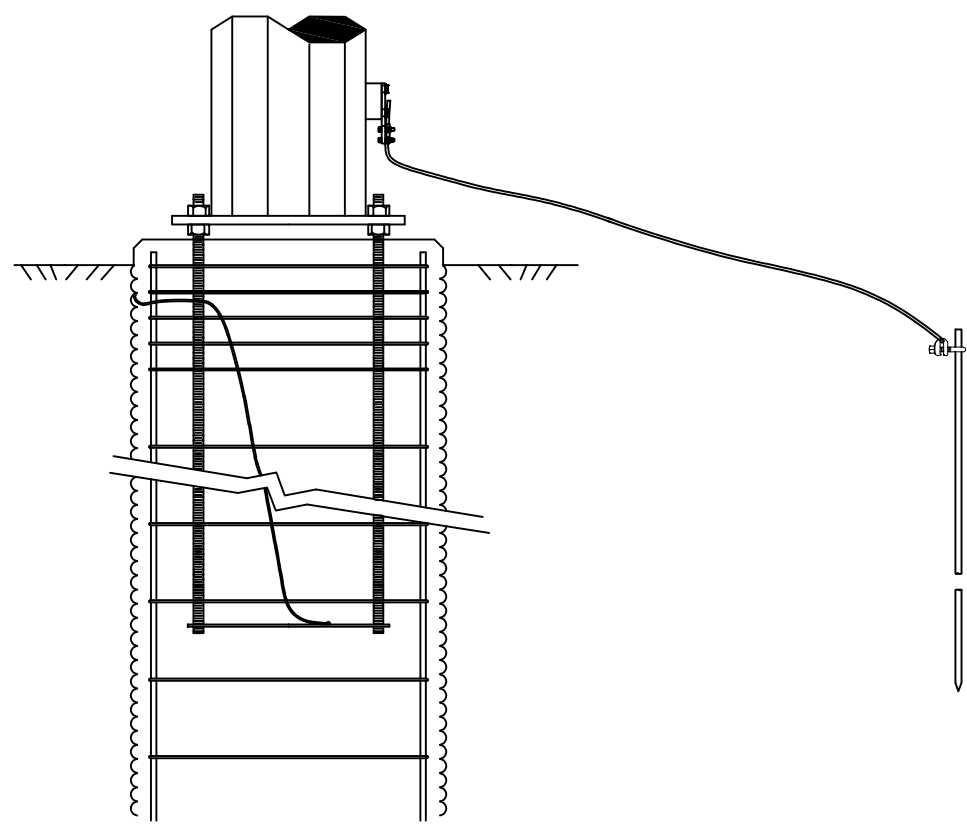

DETAIL 5
GROUNDING
(NY-6.0-4.6-00015)

SPLICE LOCATIONS:
141

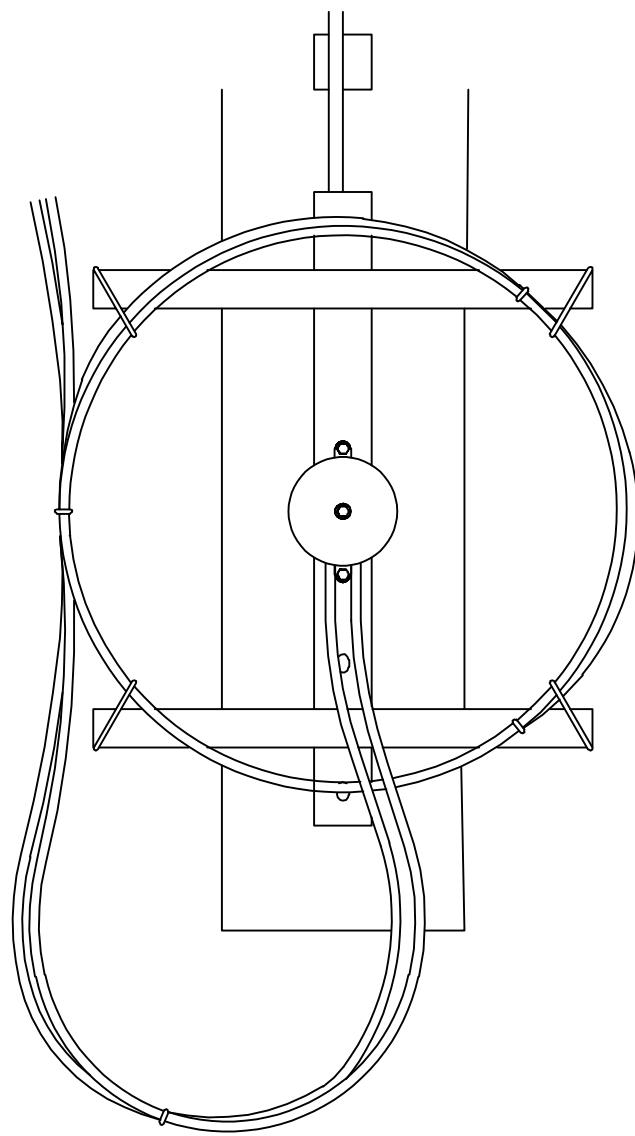

DETAIL 4
DNO-12019 SX-28/61/506
OPGW SPLICE BOX ASSEMBLY
(NY-6.0-4.6-00027)

- GENERAL NOTES:
- SEE SPECIFICATION SP.06.01.301.101 FOR STRUCTURE GROUNDING DETAILS.
 - SEE SPECIFICATION SP.06.01.301.201 FOR STRUCTURE NUMBERING AND WARNING SIGNS REQUIRED ON ALL STRUCTURES.

STR. NO.	STR. HT. (FT) "H"	DESIGN LINE ANGLE RANGE	ACTUAL LINE ANGLE "G"	LINE ANGLE / 2 "a"	LOAD DIAGRAM	VOLTAGE
67	80'-0"	0° - 10°	0°	0°	100786-C-S-104	115kV
141	90'-0"	20° - 45°	-45.00°	-22.50°	100786-C-S-204	115kV

DETAIL	DWG #	ASSEMBLY QTY
DETAIL 1 (AHD & BCK)	NY-6.0-4.6-00008	2
DETAIL 2A (BCK)	NY-6.0-4.6-00051	3
DETAIL 2B (AHD)	NY-6.0-4.6-00030	3
DETAIL 3	NY-6.0-4.6-00055	3
DETAIL 4	NY-6.0-4.6-00027	SPLICE LOCATION
DETAIL 5	NY-6.0-4.6-00015	1

T1510 LOCKPORT – BATAVIA
112 LINE REBUILD PROJECT
SINGLE CIRCUIT MONOPOLE DEAD-END
STEEL POLE CONCEPT DRAWING
CONCRETE CAISSON FOUNDATION

nationalgrid

ISSUED FOR BID

100786

PREPARED BY: AIR 02/12/21
REVIEWED BY: CJR 02/12/21
APPROVED BY: SA 02/12/21
SCALE: 1 OF 1
SHEET: 1 OF 1
INDEX: 100786


VERSION DESCRIPTION
AIR CJR SA
1 02/15/21
2 02/15/21
3 02/15/21
4 02/15/21
5 02/15/21
6 02/15/21
7 02/15/21

100786-C-S-04D


PRINTED COPIES ARE NOT DOCUMENT CONTROLLED. FOR THE LATEST AUTHORIZED VERSION PLEASE REFER TO THE ENGINEERING DEPARTMENT DOCUMENTS CABINET IN DOCUMENTUM PRINTED 4/23/2025 9:29 AM

CONFIDENTIALITY STATEMENT: THIS DOCUMENT CONTAINS CONFIDENTIAL AND PROPRIETARY INFORMATION OF NATIONAL GRID. IT IS TO BE USED BY AUTHORIZED CONTRACTORS FOR NATIONAL GRID SOLELY IN CONNECTION WITH THE SPECIFIC PROJECT FOR WHICH IT HAS BEEN TRANSMITTED. ANY OTHER USE, ITS TRANSMITTAL TO THIRD PARTIES, OR ITS REPRODUCTION WITHOUT PRIOR EXPRESS WRITTEN AUTHORIZATION OF NATIONAL GRID IS STRICTLY PROHIBITED.


100786-C-S-05

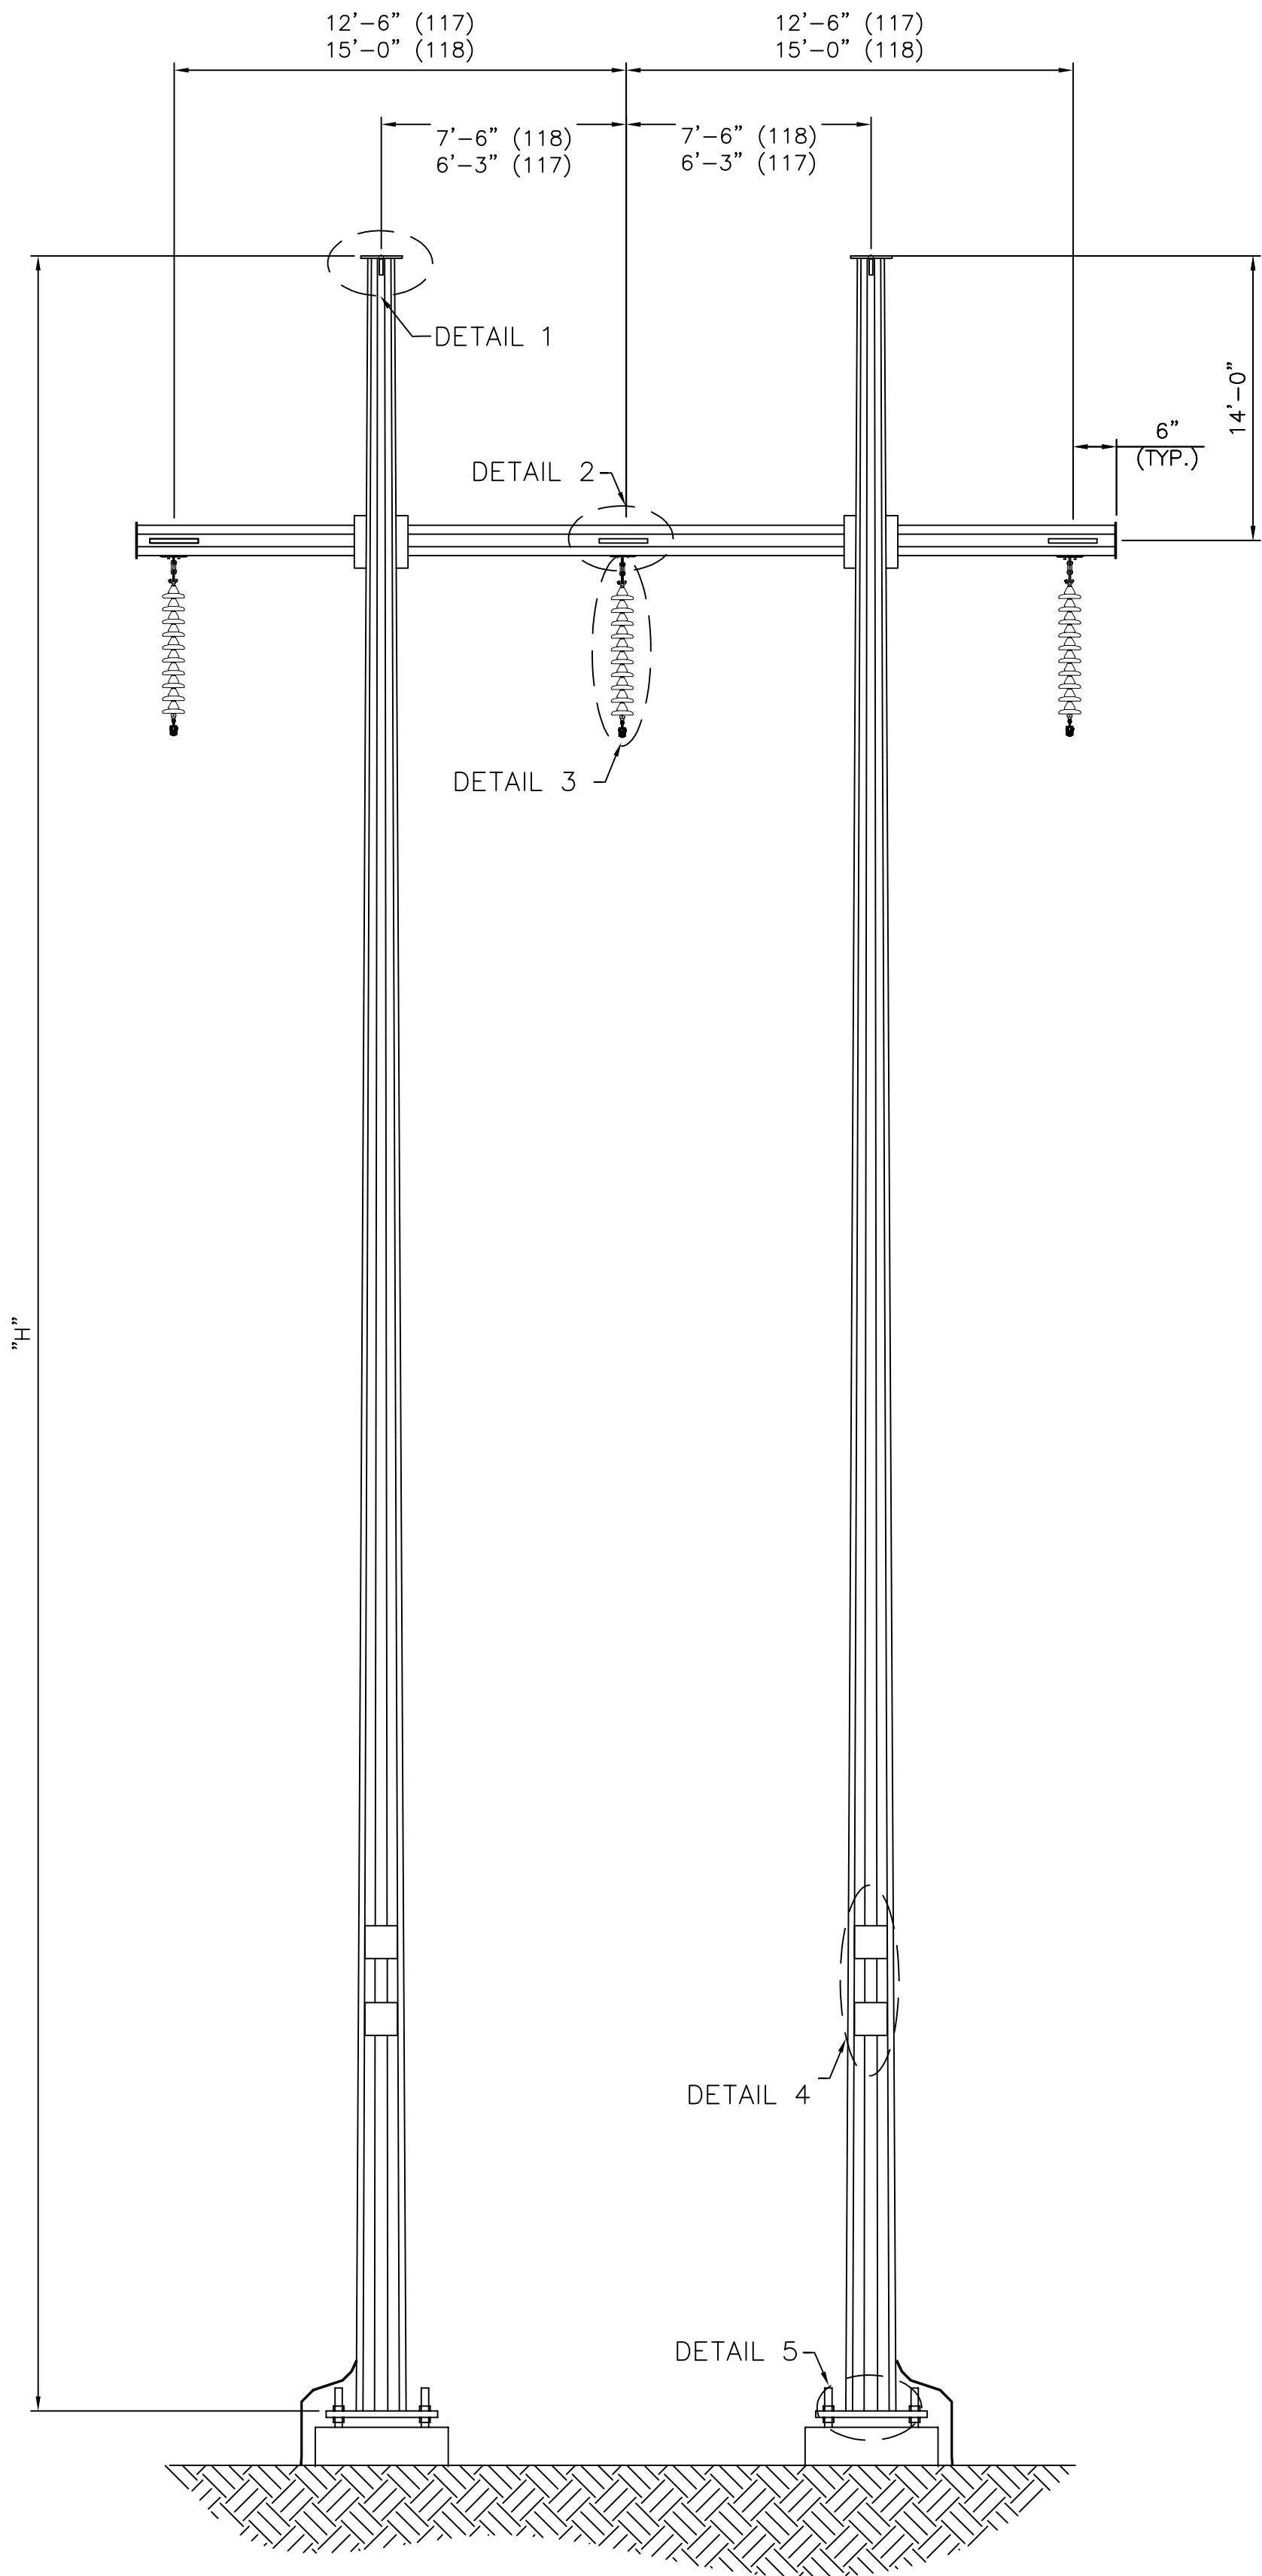

FRONT ELEVATION

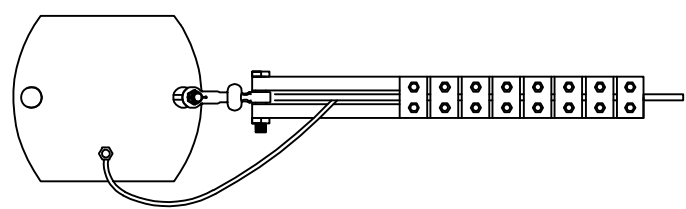


PLAN VIEW

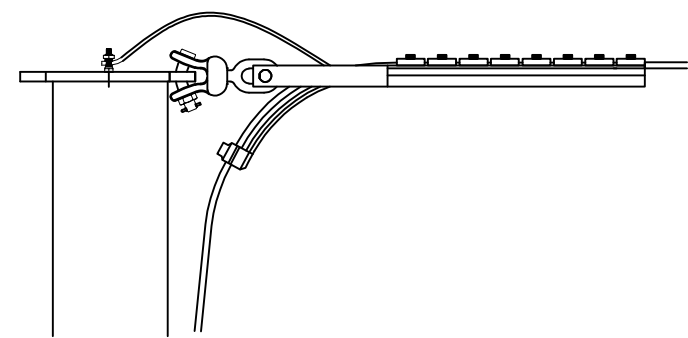

SIDE ELEVATION

DETAIL 1
DNO-12019 SX-28/61/506
OPGW DE ASSEMBLY
(NY-6.0-4.6-00008)

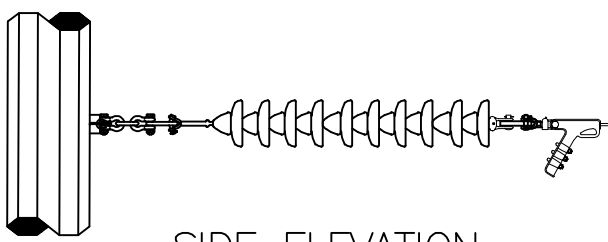

SIDE ELEVATION




PLAN VIEW


DETAIL 2
795 KCMIL "DRAKE"
DEADEND ASSEMBLY
(NY-6.0-4.6-00051)



DETAIL 3
795 KCMIL "DRAKE"
JUMPER ASSEMBLY
(NY-6.0-4.6-00005)

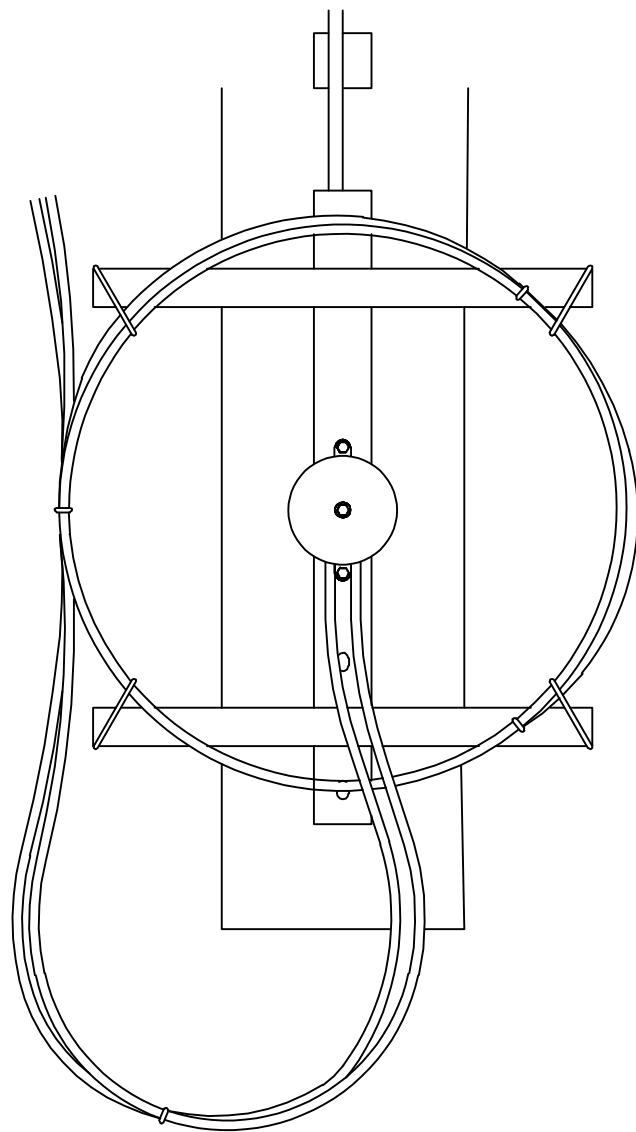

DETAIL 4
DNO-12019 SX-28/61/506
OPGW SPLICER BOX ASSEMBLY
(NY-6.0-4.6-00027)

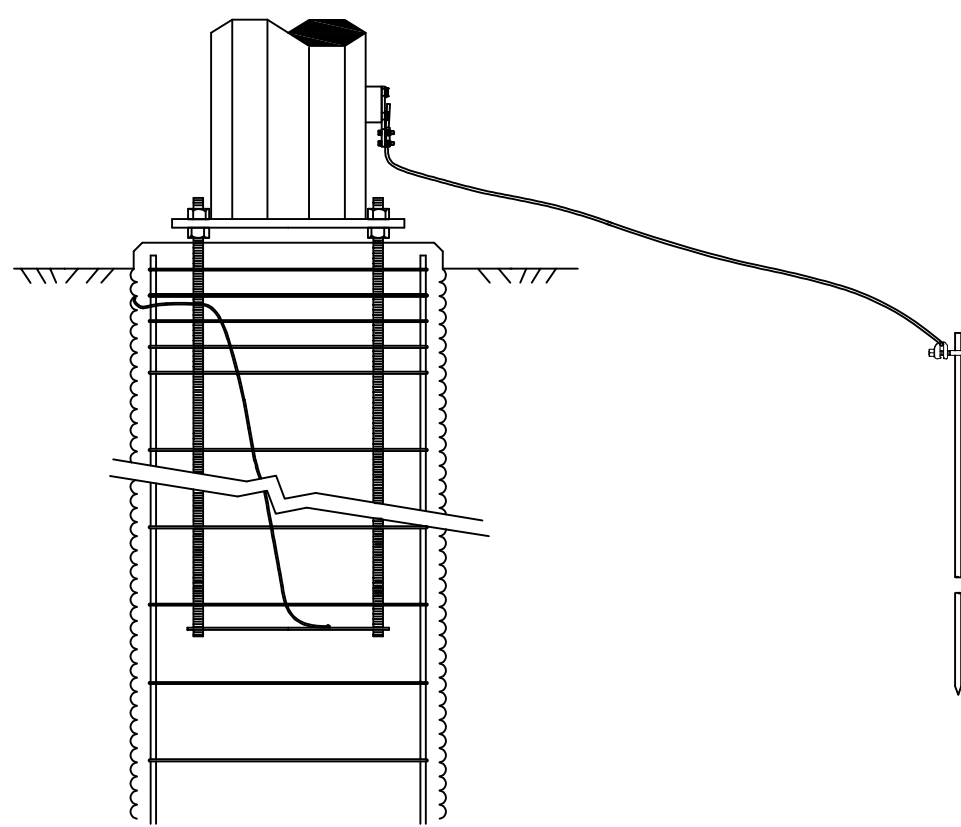

DETAIL 5
GROUNDING
(NY-6.0-4.6-00015)

- GENERAL NOTES:
- SEE SPECIFICATION SP.06.01.301.101 FOR STRUCTURE GROUNDING DETAILS.
 - SEE SPECIFICATION SP.06.01.301.201 FOR STRUCTURE NUMBERING AND WARNING SIGNS REQUIRED ON ALL STRUCTURES.

DETAIL	DWG #	ASSEMBLY QTY
DETAIL 1 (AHD & BCK)	NY-6.0-4.6-00008	2
DETAIL 2 (AHD & BCK)	NY-6.0-4.6-00051	6
DETAIL 3	NY-6.0-4.6-00005	3
DETAIL 4	NY-6.0-4.6-00027	SPLICE LOCATION
DETAIL 5	NY-6.0-4.6-00015	2

STRUCTURE TABLE		
STR #	STR HEIGHT (FT) "H"	DESIGN LINE ANGLE RANGE
118	45'-0"	0°-10°
117	45'-0"	

T11510 LOCKPORT — BATAVIA
112 LINE REBUILD PROJECT
SINGLE CIRCUIT H-FRAME DEAD-END
STEEL POLE CONCEPT DRAWING
CONCRETE CAISSON FOUNDATION


PREPARED BY	AIR	01/15/21
REVIEWED BY	CJR	01/15/21
APPROVED BY	AIR	02/12/2021
SCALE	NTS	
SHEET	1	OF 1
INDEX		

nationalgrid


VERSION		VERSION	
VER	DATE	DESCRIPTION	ISSUED FOR BID
1	02/15/21		
2			
3			
4			
5			
6			
7			

CONFIDENTIALITY STATEMENT: THIS DOCUMENT CONTAINS CONFIDENTIAL AND PROPRIETARY INFORMATION OF NATIONAL GRID. IT IS TO BE USED BY AUTHORIZED CONTRACTORS FOR NATIONAL GRID SOLELY IN CONNECTION WITH THE SPECIFIC PROJECT FOR WHICH IT HAS BEEN TRANSMITTED. ANY OTHER USE, ITS TRANSMITTAL TO THIRD PARTIES, OR ITS REPRODUCTION WITHOUT PRIOR EXPRESS WRITTEN AUTHORIZATION OF NATIONAL GRID IS STRICTLY PROHIBITED.


100786-C-S-05A

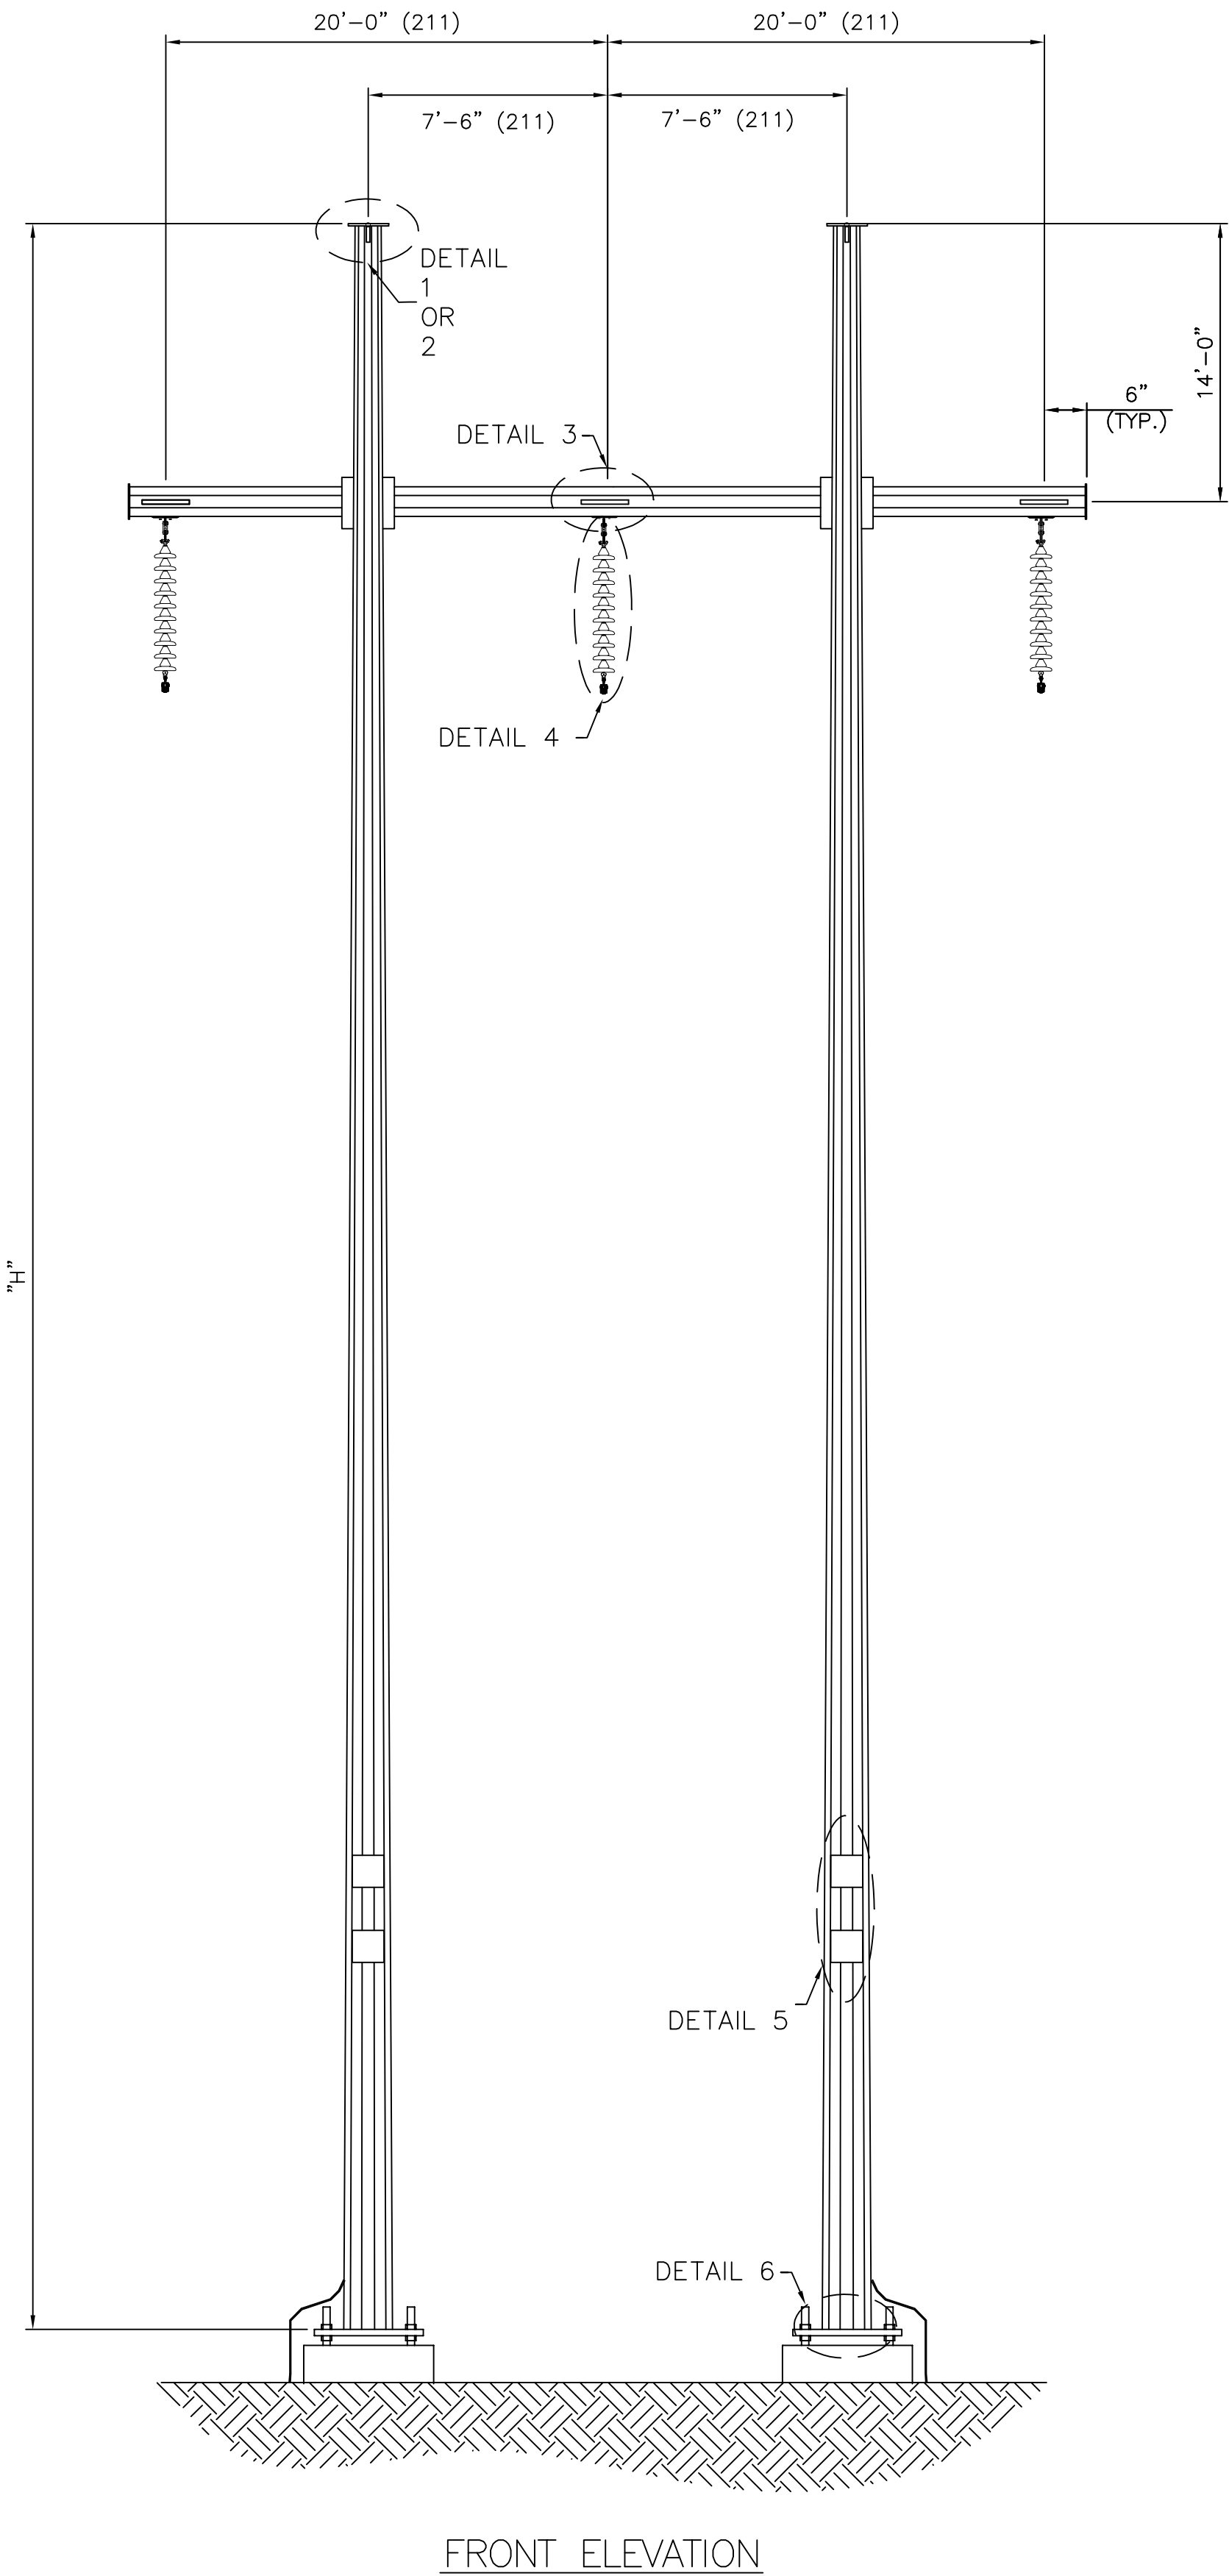

FRONT ELEVATION

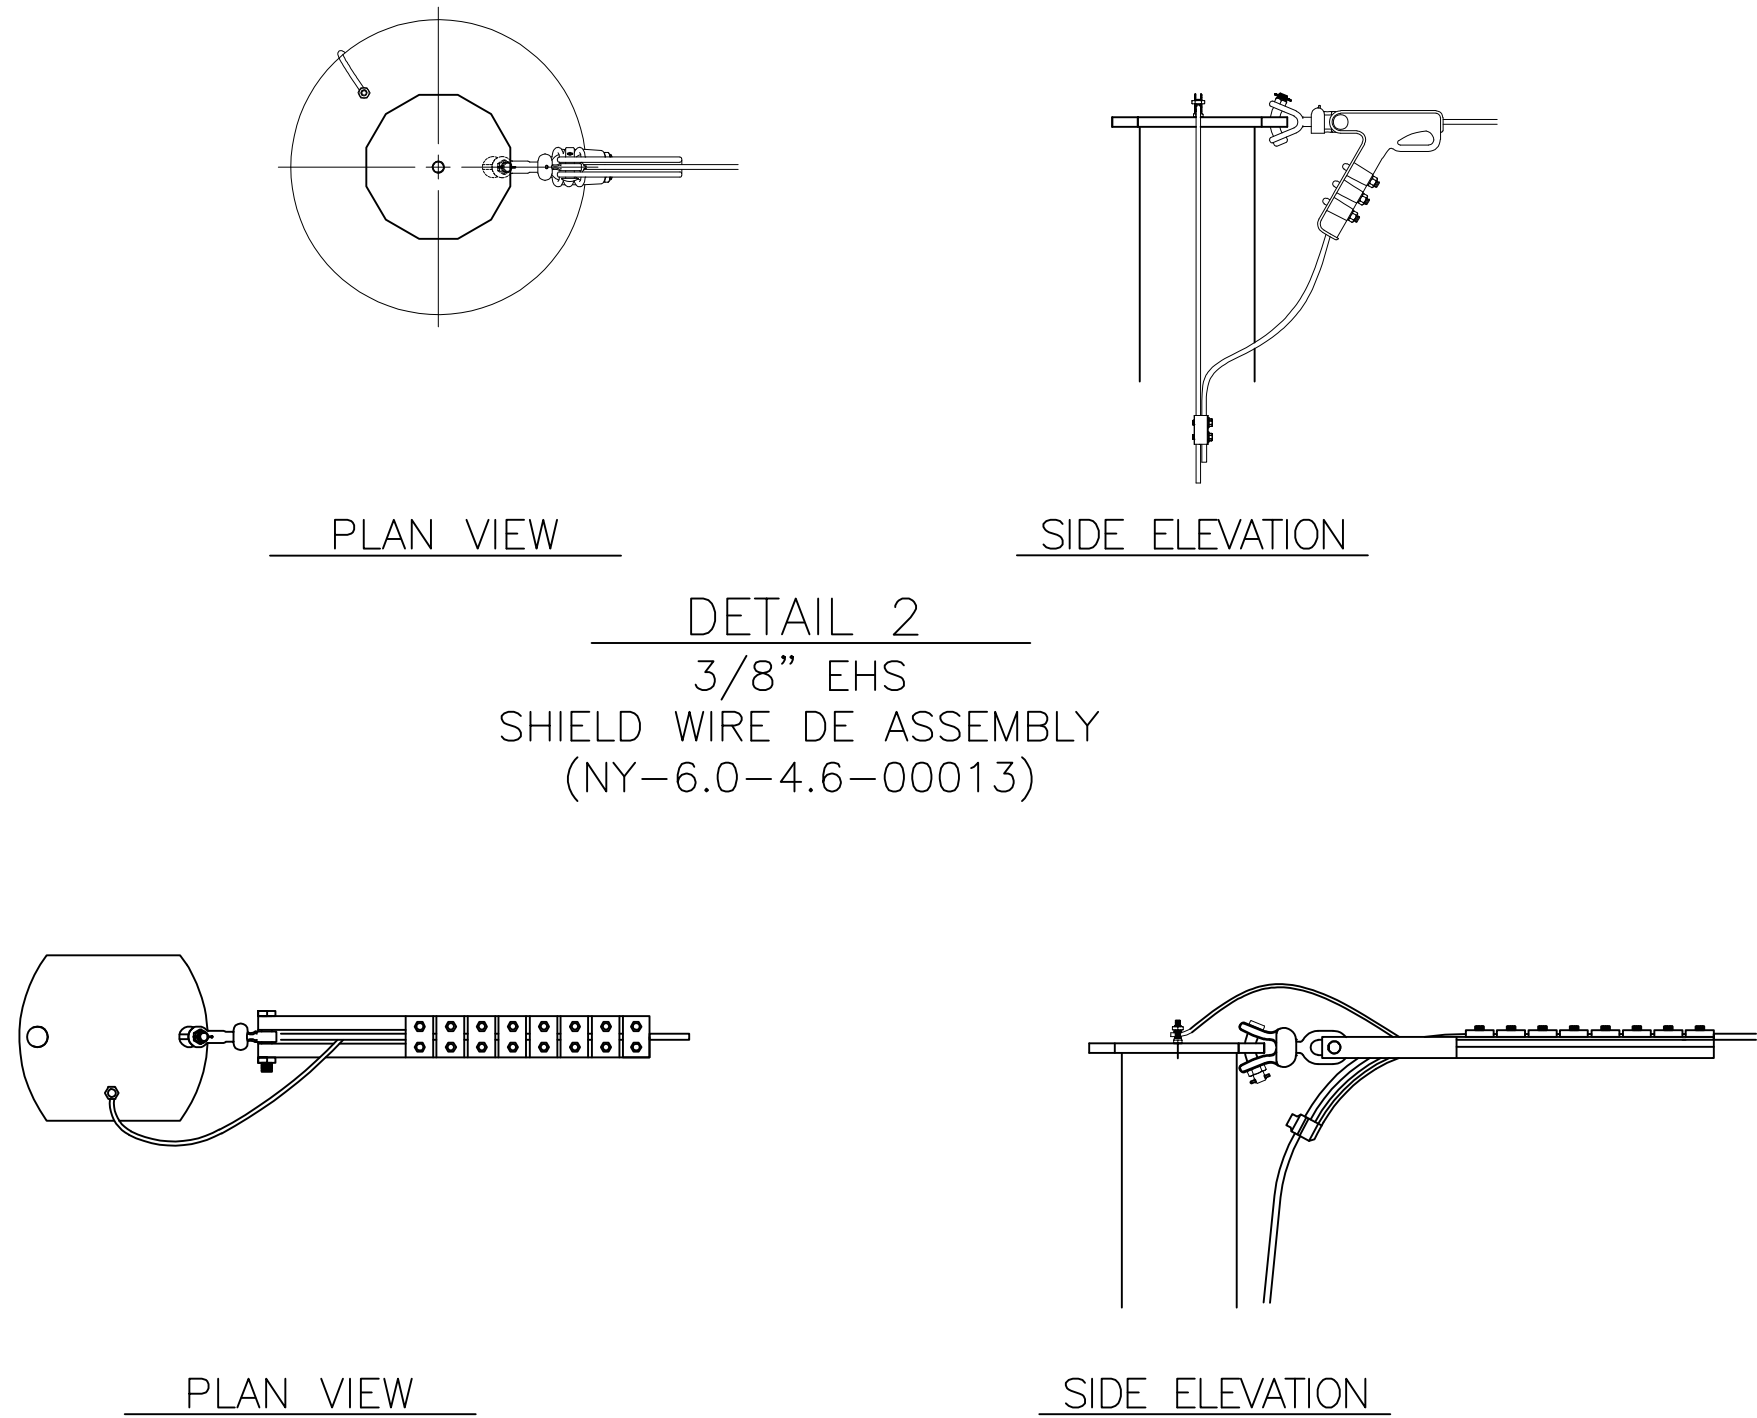


DETAIL 2
3/8" EHS
SHIELD WIRE DE ASSEMBLY
(NY-6.0-4.6-00013)

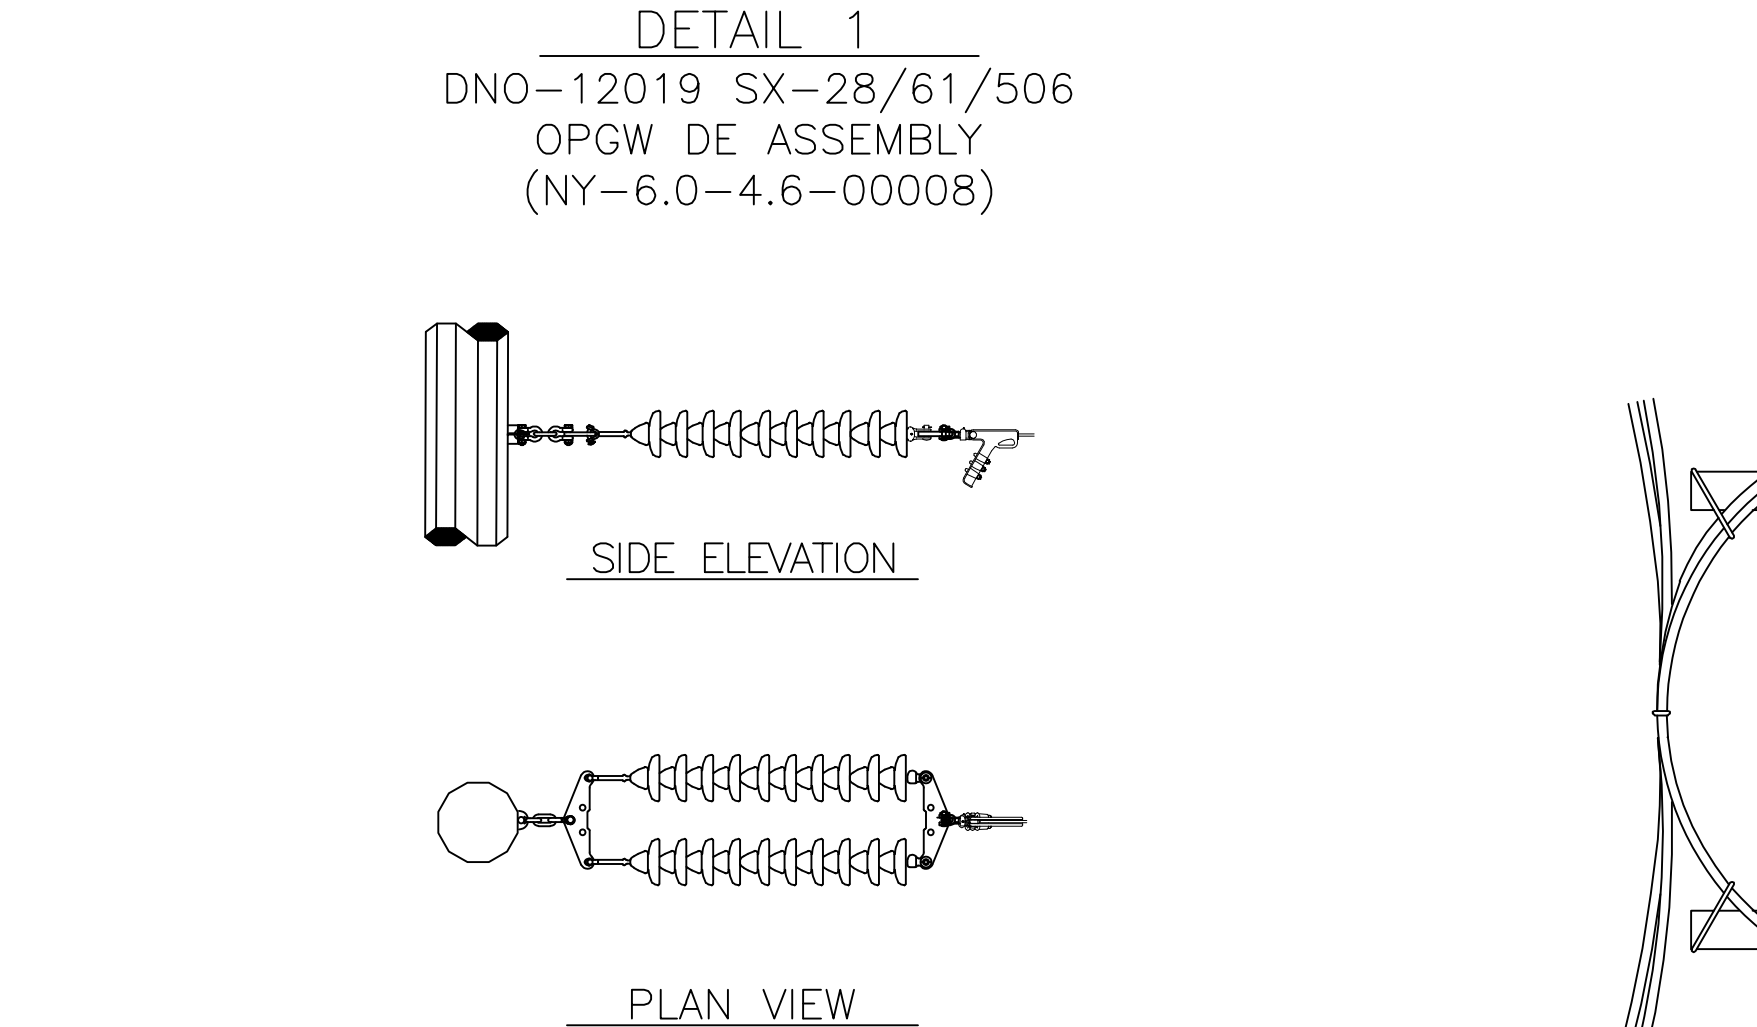


DETAIL 1
DNO-12019 SX-28/61/506
OPGW DE ASSEMBLY
(NY-6.0-4.6-00008)

SPLICE LOCATIONS:
211

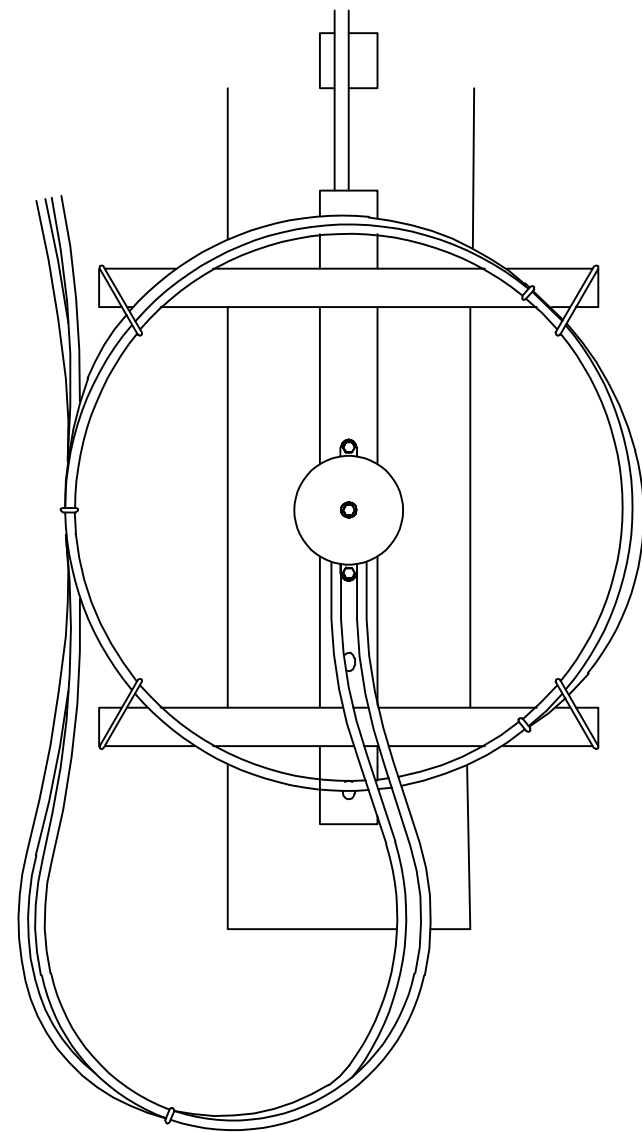

DETAIL 5
DNO-12019 SX-28/61/506
OPGW SPLICE BOX ASSEMBLY
(NY-6.0-4.6-00027)

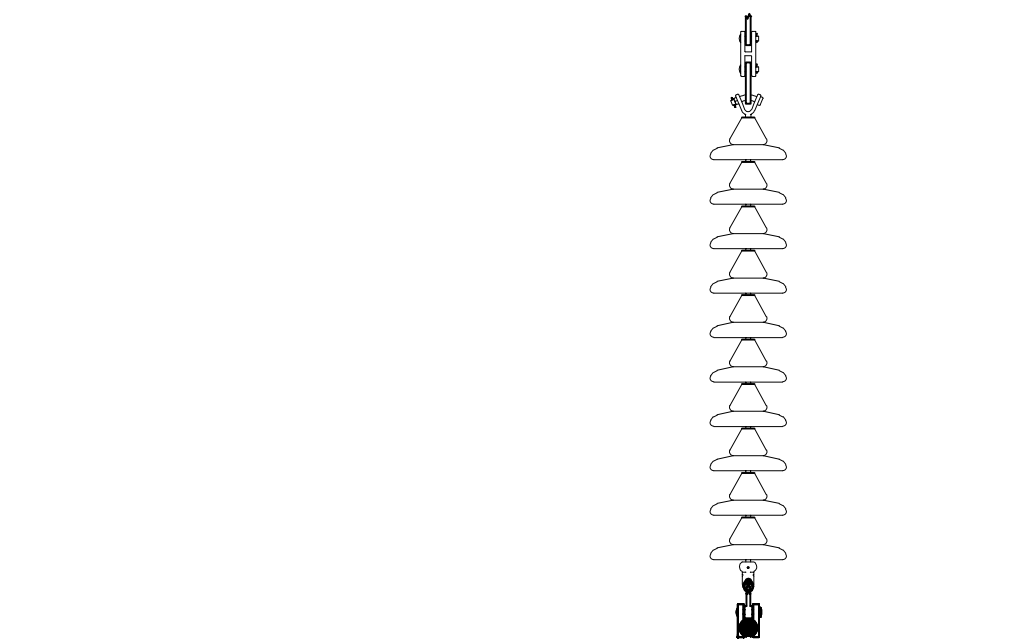


DETAIL 3
795 KCMIL "DRAKE"
DEADEND ASSEMBLY
(NY-6.0-4.6-00051)

DETAIL 4
795 KCMIL "DRAKE"
JUMPER ASSEMBLY
(NY-6.0-4.6-00005)

- GENERAL NOTES:
- SEE SPECIFICATION SP.06.01.301.101 FOR STRUCTURE GROUNDING DETAILS.
 - SEE SPECIFICATION SP.06.01.301.201 FOR STRUCTURE NUMBERING AND WARNING SIGNS REQUIRED ON ALL STRUCTURES.

DETAIL	DWG #	ASSEMBLY QTY
DETAIL 1 (BCK)	NY-6.0-4.6-00008	1
DETAIL 2 (AHD)	NY-6.0-4.6-00013	1
DETAIL 2 (AHD & BCK)	NY-6.0-4.6-00051	6
DETAIL 3	NY-6.0-4.6-00005	3
DETAIL 4	NY-6.0-4.6-00027	SPLICE LOCATION
DETAIL 5	NY-6.0-4.6-00015	2

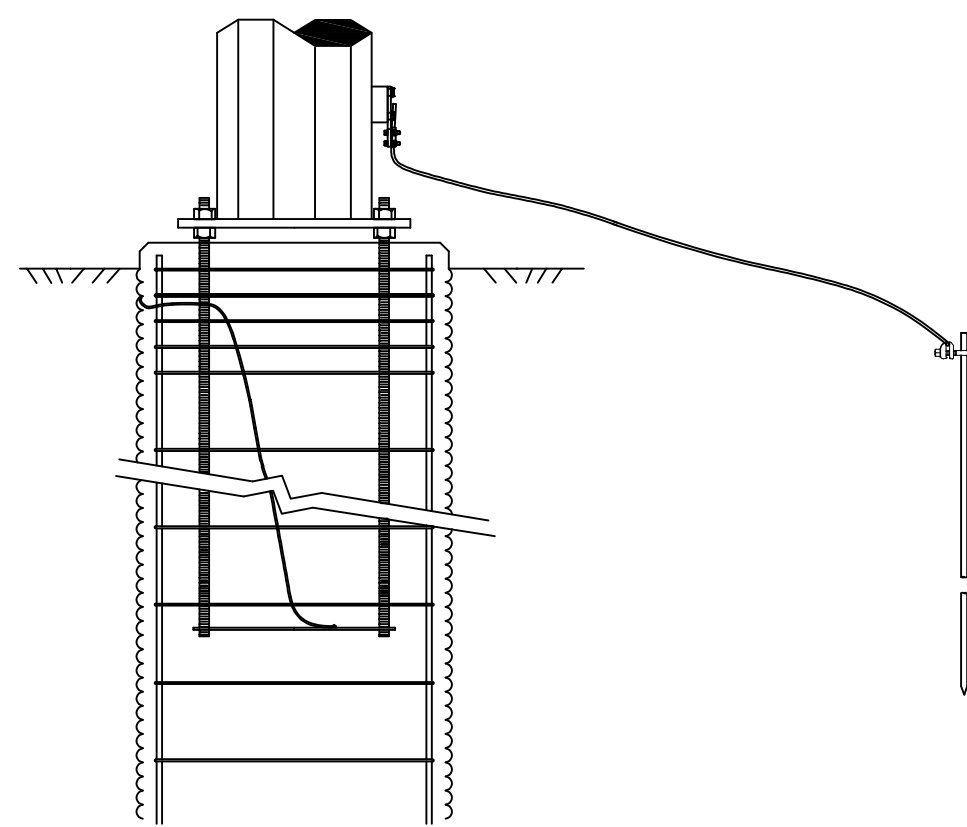

DETAIL 6
GROUNDING
(NY-6.0-4.6-00015)

STRUCTURE TABLE		
STR #	STR HEIGHT (FT) "H"	DESIGN LINE ANGLE RANGE
211	60'-0"	0°-10°

T1510 LOCKPORT — BATAVIA

112 LINE REBUILD PROJECT

SINGLE CIRCUIT H-FRAME DEAD-END

STEEL POLE CONCEPT DRAWING

CONCRETE CAISSON FOUNDATION

PREPARED BY: AIR 01/15/21

REVIEWED BY: CAIR 01/15/21

SCALE: NTS

SHEET: 1 OF 1

INDEX

nationalgrid

VERSION

ISSUED FOR BID

JCB AIR AIR

1

2

3

4


5

6


7

CONFIDENTIALITY STATEMENT: THIS DOCUMENT CONTAINS CONFIDENTIAL AND PROPRIETARY INFORMATION OF NATIONAL GRID. IT IS TO BE USED BY AUTHORIZED CONTRACTORS FOR NATIONAL GRID SOLELY IN CONNECTION WITH THE SPECIFIC PROJECT FOR WHICH IT HAS BEEN TRANSMITTED. ANY OTHER USE, ITS REPRODUCTION WITHOUT PRIOR EXPRESS WRITTEN AUTHORIZATION OF NATIONAL GRID IS STRICTLY PROHIBITED.

100786-C-S-06

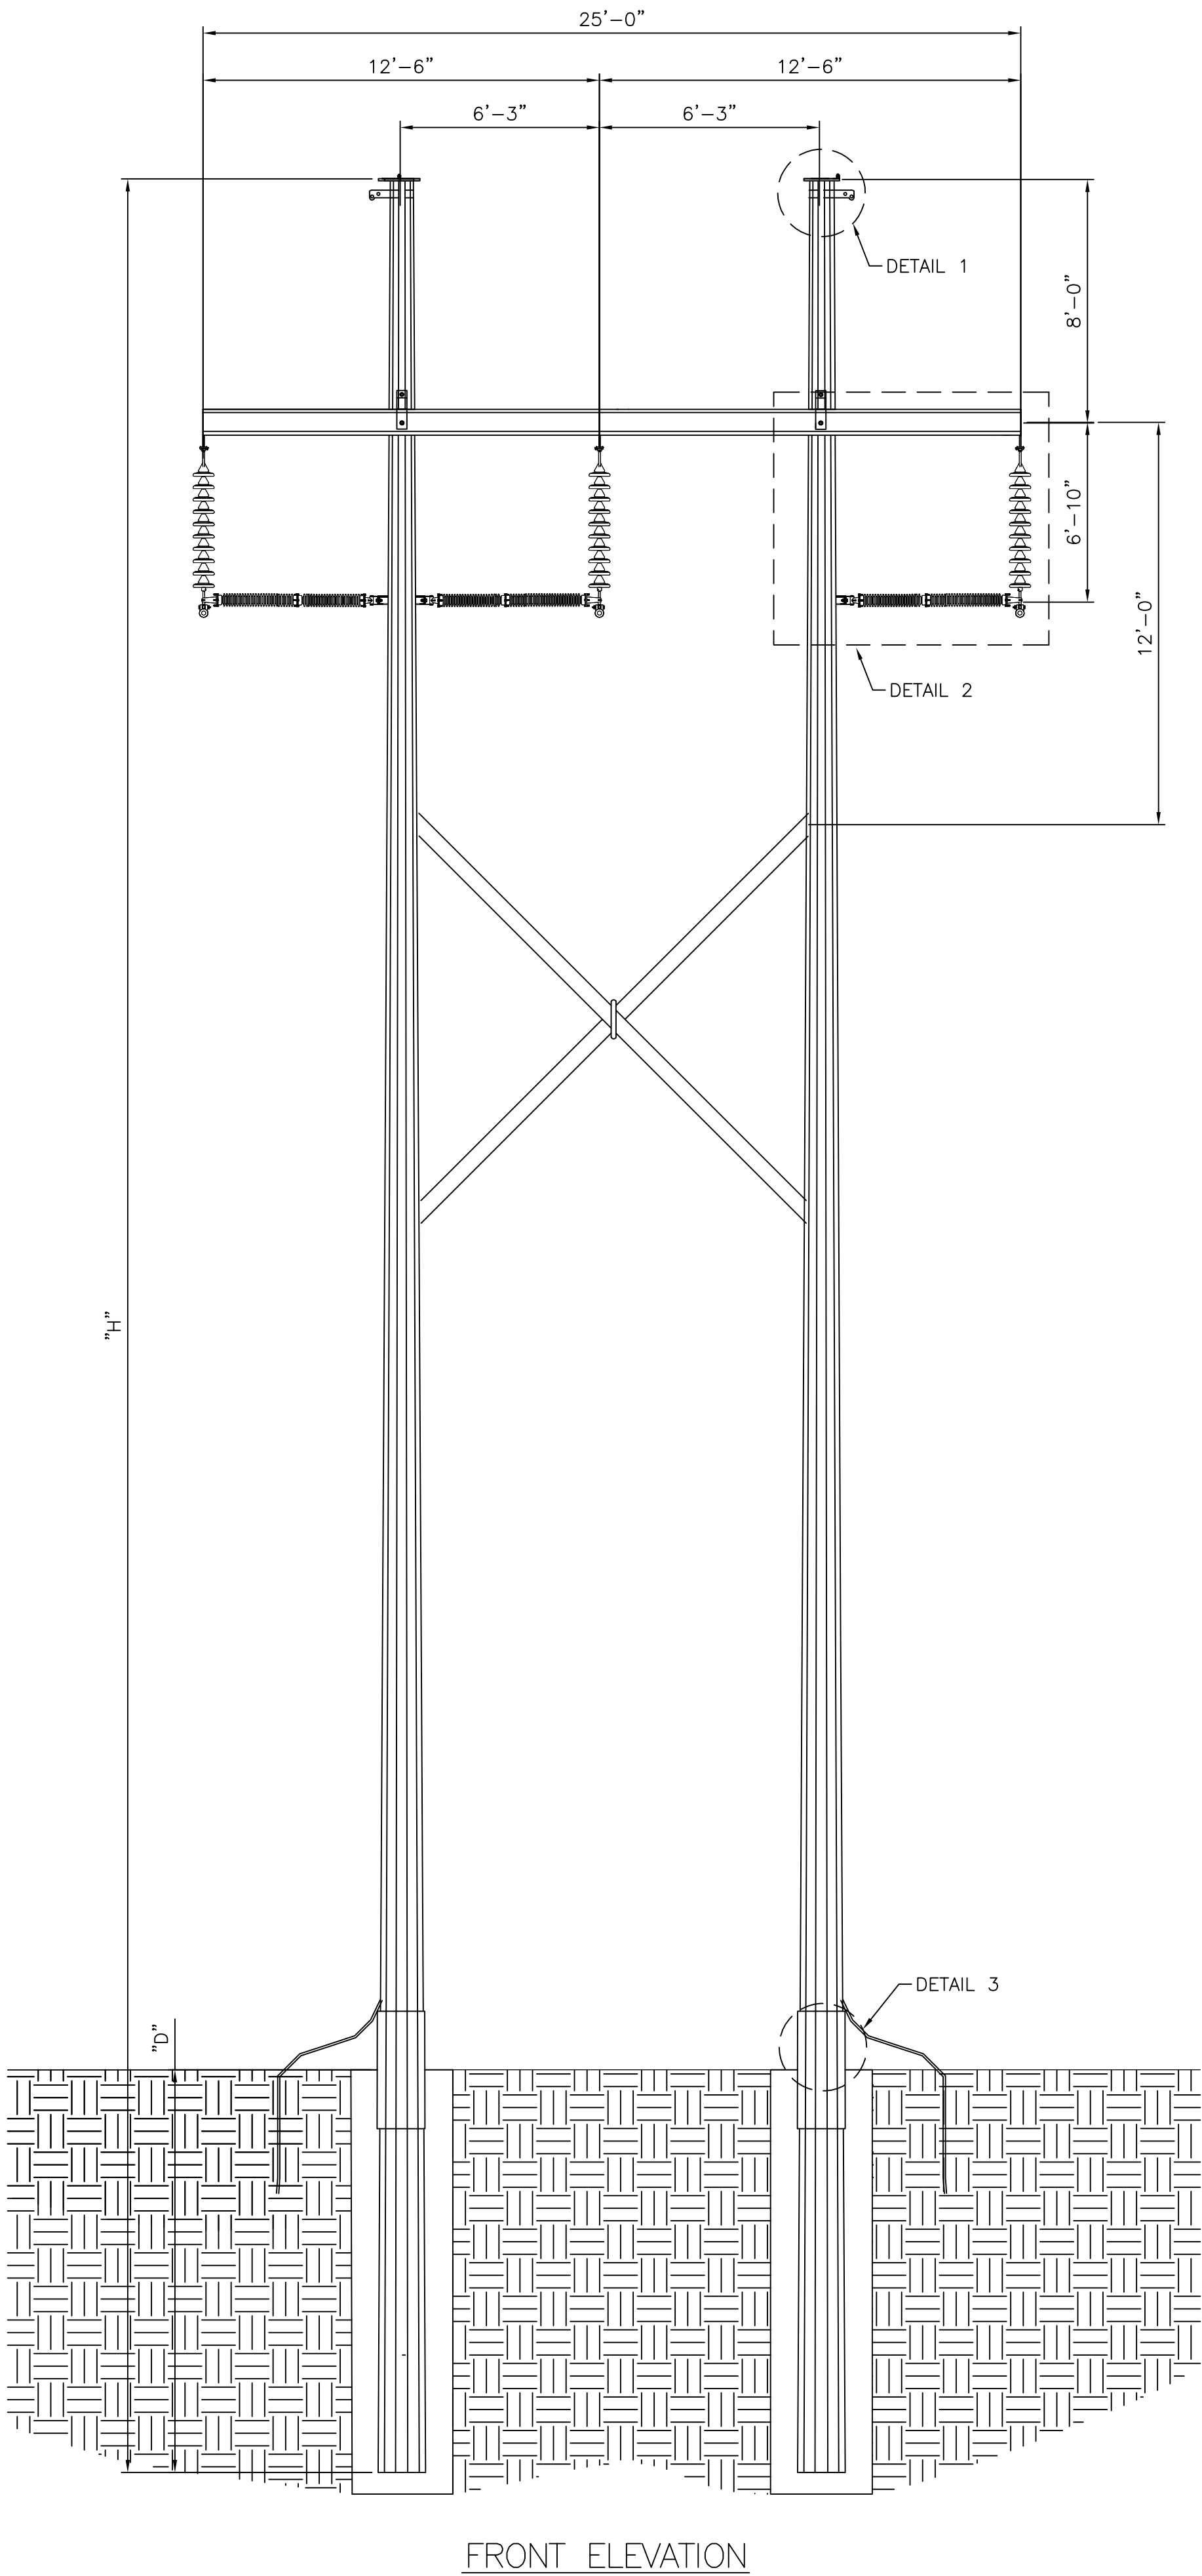


FRONT ELEVATION

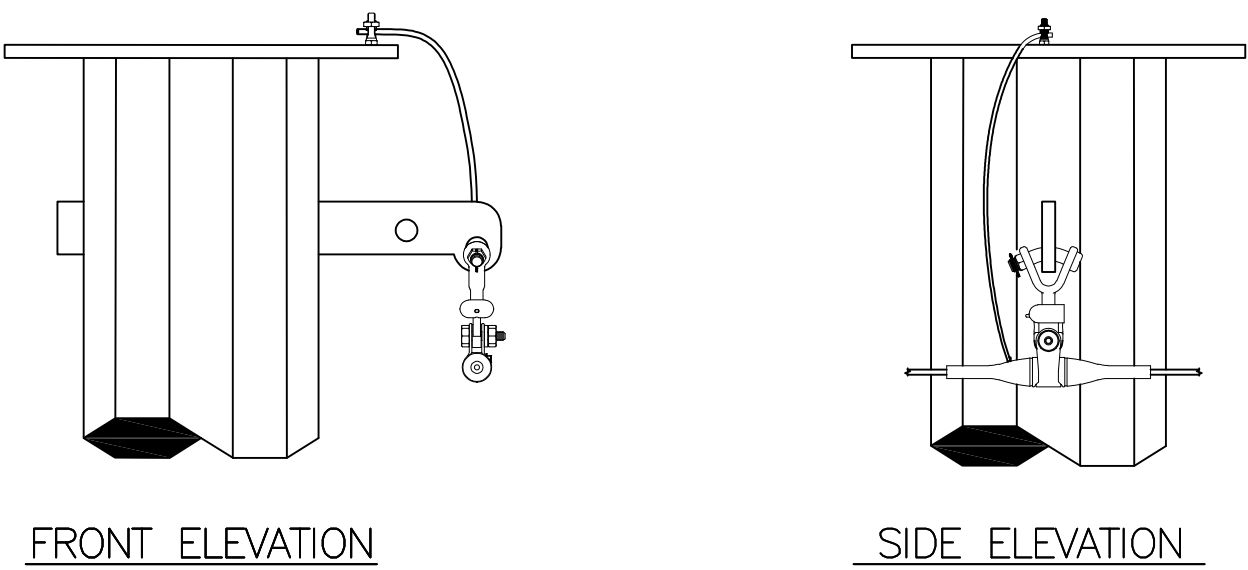


FRONT ELEVATION

SIDE ELEVATION

DETAIL 1
DNO-12019 SX-28/61/506
OPGW SUSPENSION
(NY-6.0-4.6-00007)

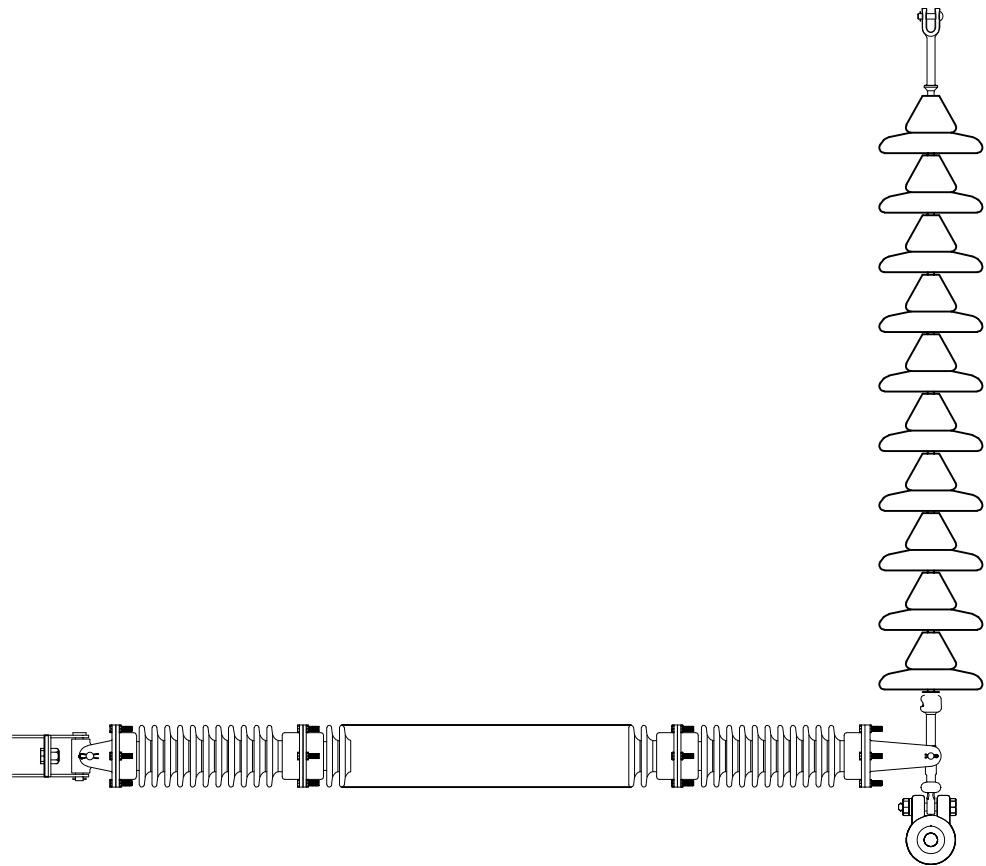

DETAIL 2
795 KCMIL "DRAKE"
CONDUCTOR SUSPENSION ASSEMBLY
(NY-6.0-4.6-00056)

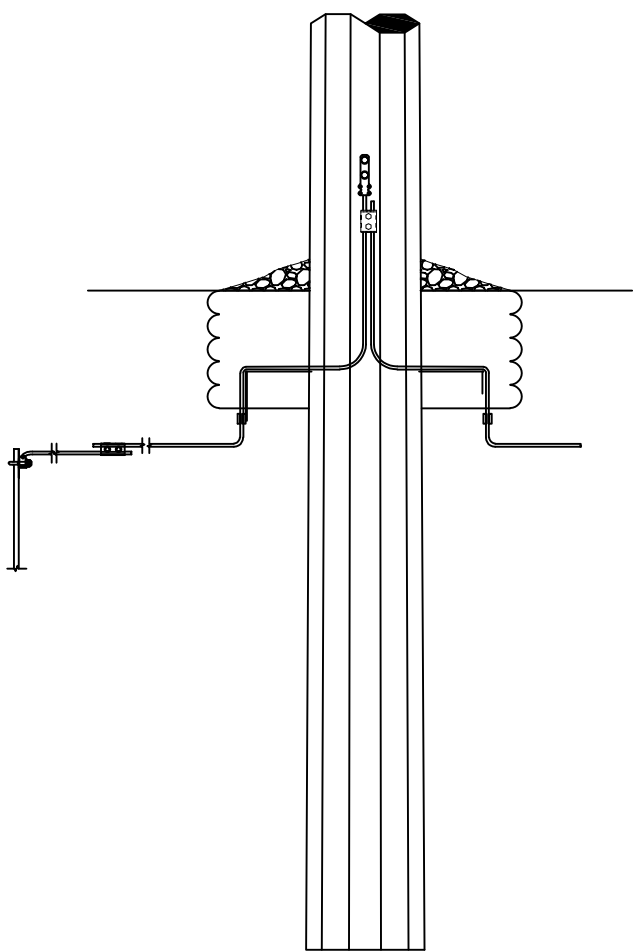

DETAIL 3
GROUNDING
(NY-6.0-4.6-00014)

INCHES ON ORIGINAL

STRUCTURE TABLE		
STR #	STR HEIGHT (FT) "H"	EMBED (FT) "D"
171	75'-0"	15'-0"
172	75'-0"	

- GENERAL NOTES:
- SEE SPECIFICATION SP.06.01.301.101 FOR STRUCTURE GROUNDING DETAILS.
 - SEE SPECIFICATION SP.06.01.301.201 FOR STRUCTURE NUMBERING AND WARNING SIGNS REQUIRED ON ALL STRUCTURES.

T11510 LOCKPORT – BATAVIA
112 LINE REBUILD PROJECT
SINGLE CIRCUIT H-FRAME RESTRAINED SUSPENSION
STEEL POLE CONCEPT DRAWING
DIRECT EMBEDDED FOUNDATION


PREPARED BY	JCB	02/15/21
REVIEWED BY	AIR	02/15/21
APPROVED BY	AIR	02/15/21
SCALE	SEE	NOTES
SHEET	1	OF 1
INDEX		-

nationalgrid


VERSION		VERSION	
VER	DATE	DESCRIPTION	ISSUED FOR
1	02/15/21	AIR	CJR
2		AIR	
3		AIR	
4		AIR	
5		AIR	
6		AIR	
7		AIR	

CONFIDENTIALITY STATEMENT: THIS DOCUMENT CONTAINS CONFIDENTIAL AND PROPRIETARY INFORMATION OF NATIONAL GRID. IT IS TO BE USED BY AUTHORIZED CONTRACTORS FOR NATIONAL GRID SOLELY IN CONNECTION WITH THE SPECIFIC PROJECT FOR WHICH IT HAS BEEN TRANSMITTED. ANY OTHER USE, ITS REPRODUCTION WITHOUT PRIOR EXPRESS WRITTEN AUTHORIZATION OF NATIONAL GRID IS STRICTLY PROHIBITED.

100786-C-S-07

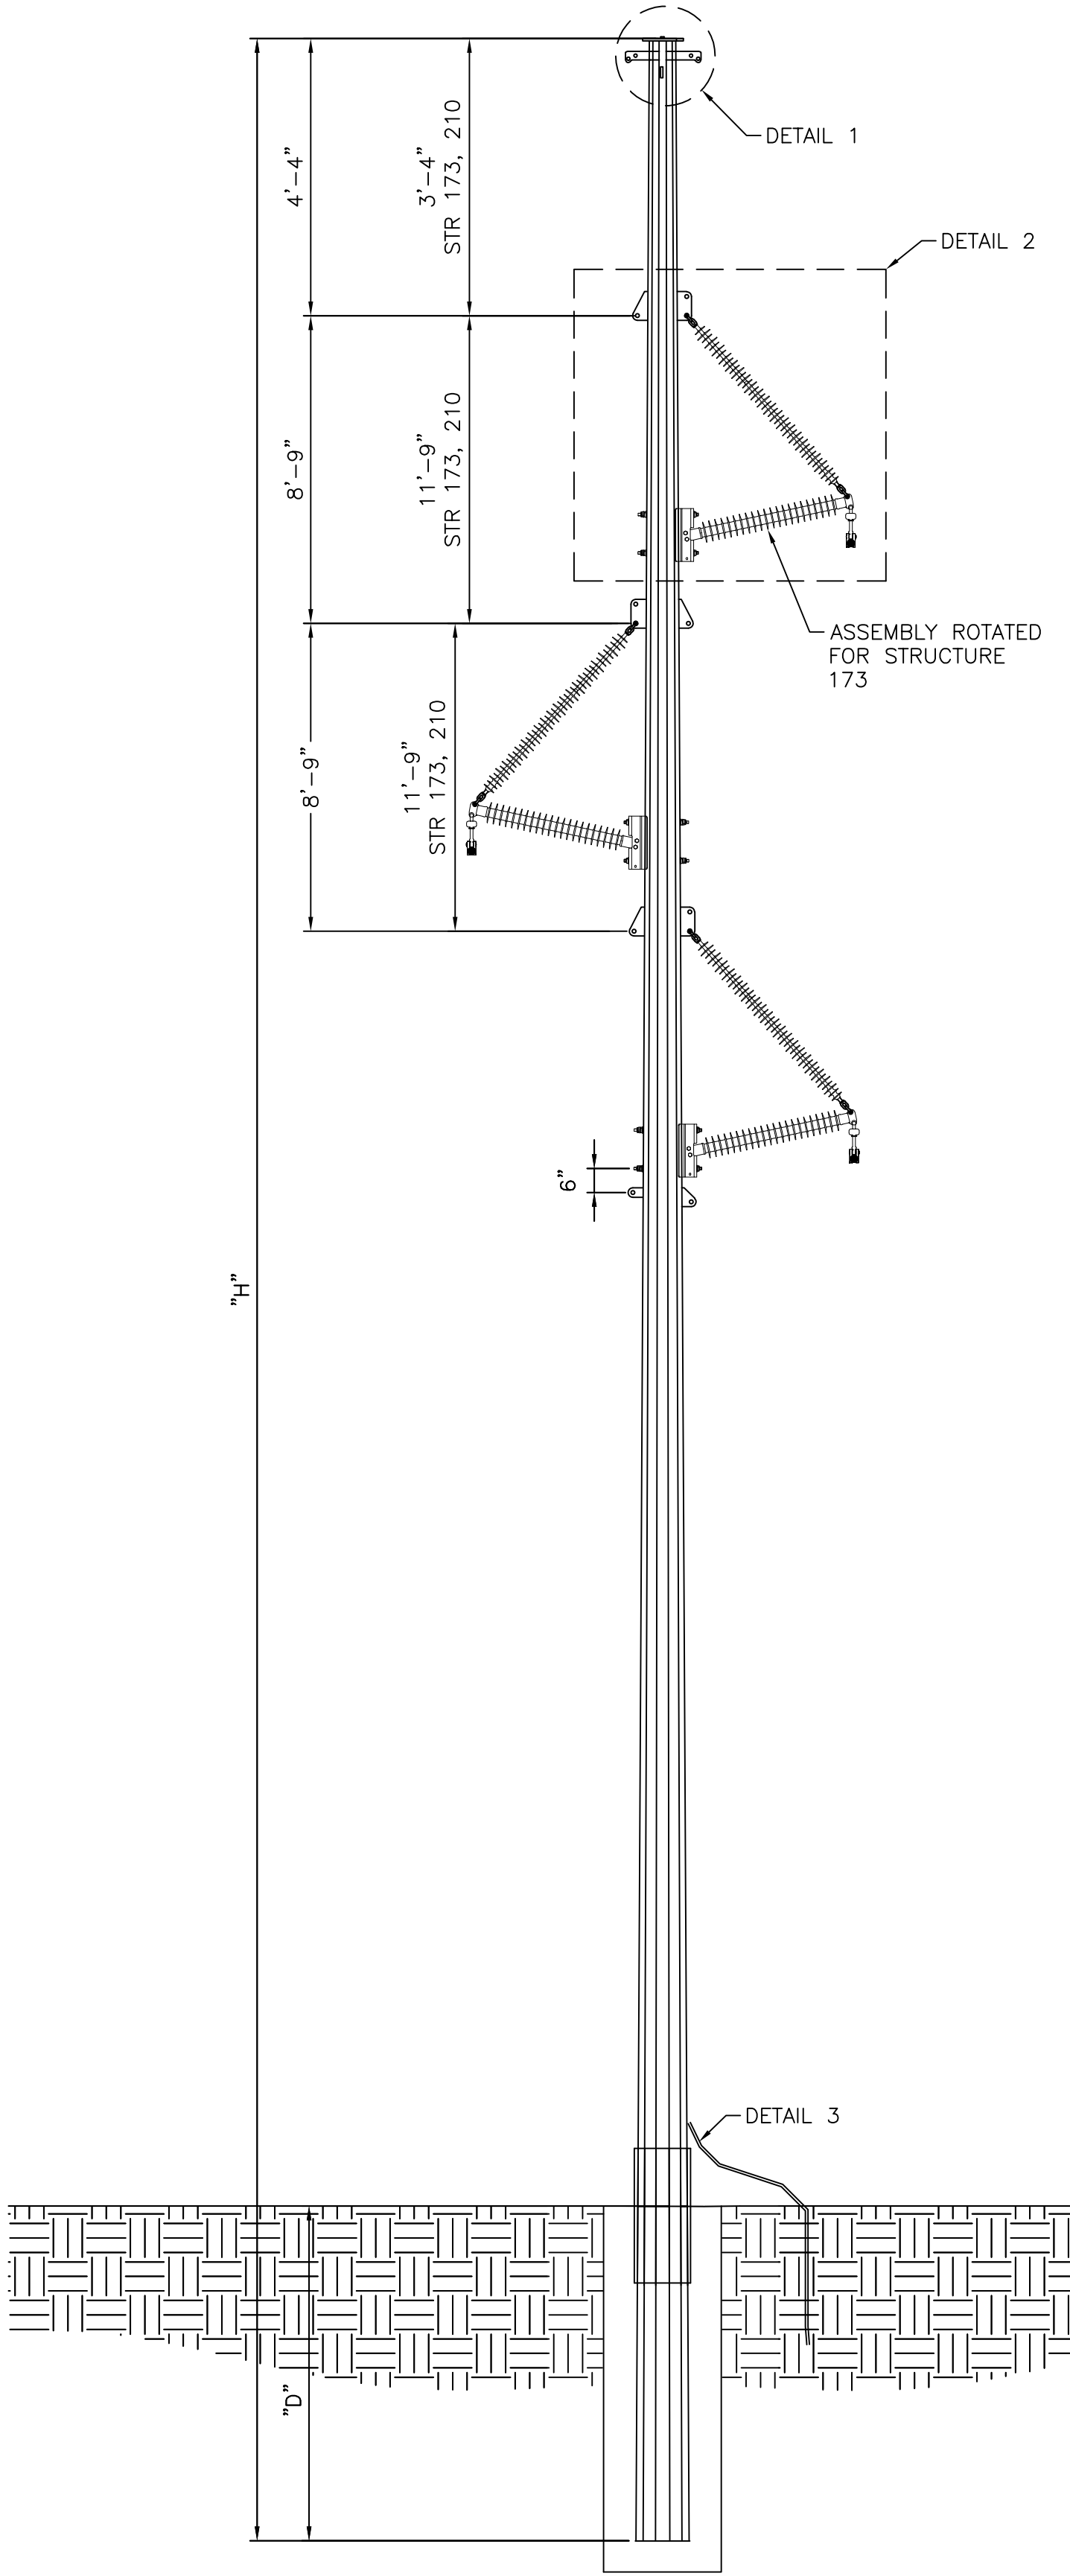


FRONT ELEVATION

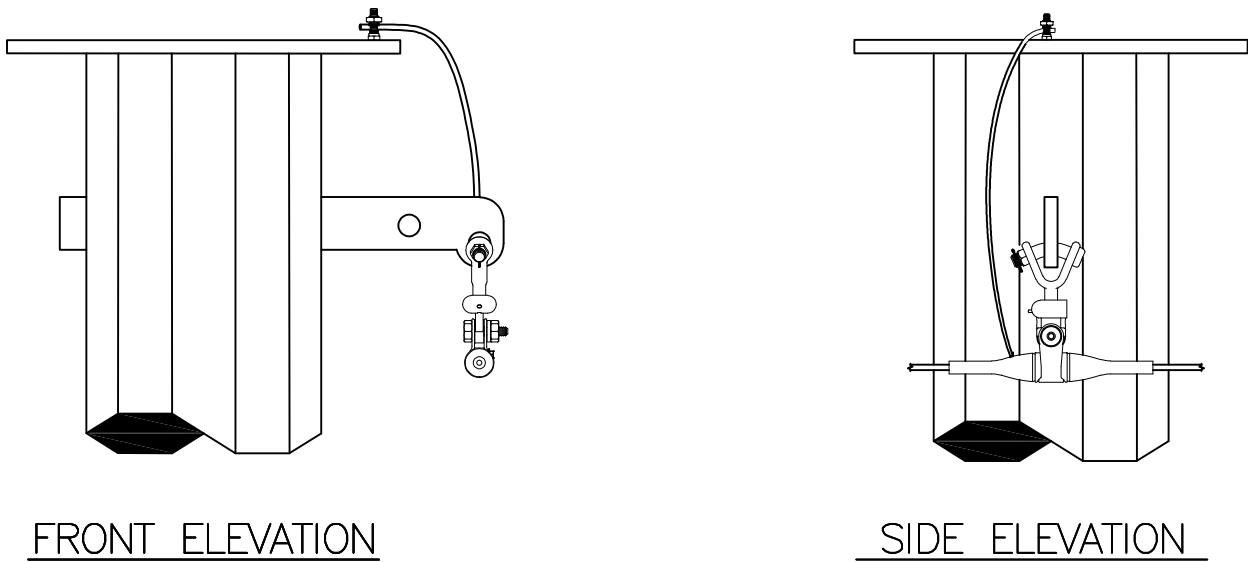


FRONT ELEVATION

SIDE ELEVATION

DETAIL 1
DNO-12019 SX-28/61/506
OPGW SUSPENSION
(NY-6.0-4.6-00007)

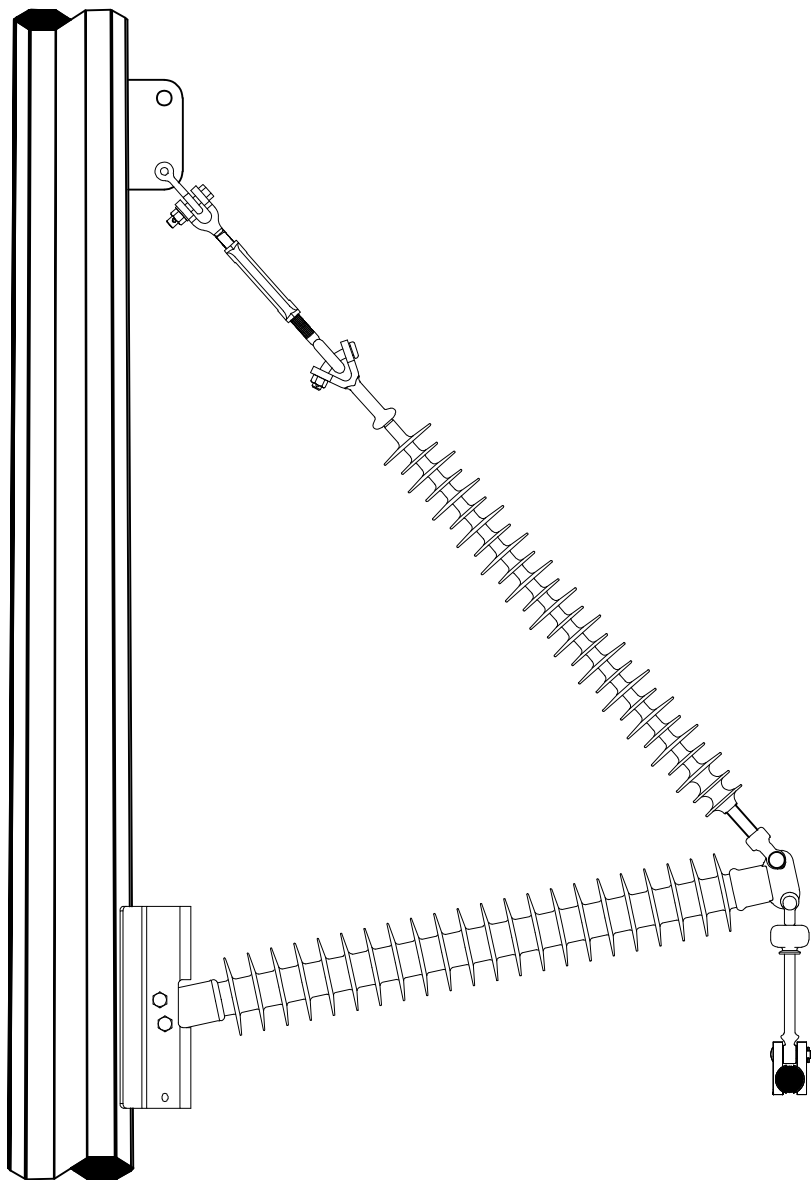

DETAIL 2
795 KCMIL "DRAKE"
BRACED LINE POST ASSEMBLY
(NY-6.0-4.6-0054)

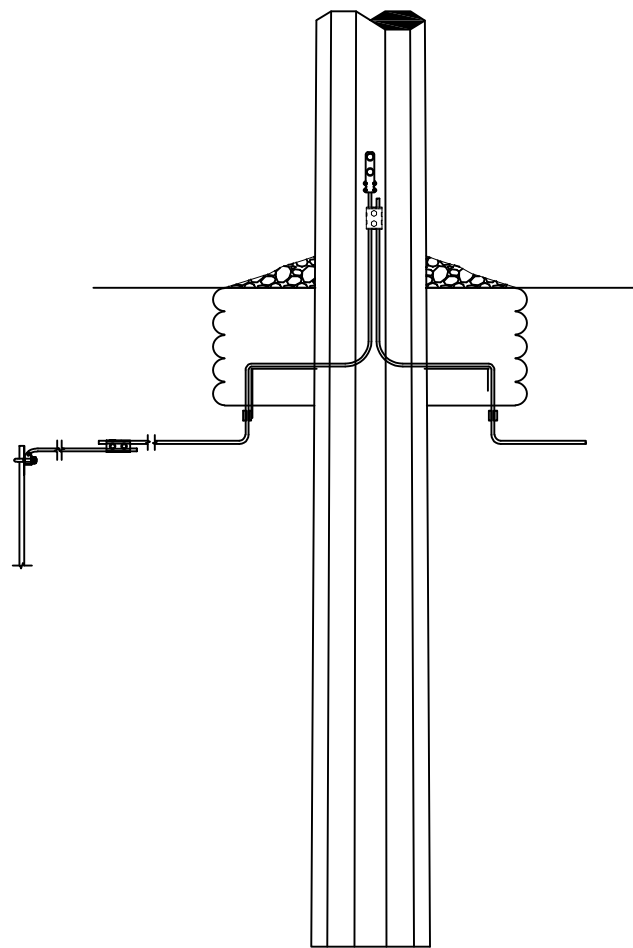

DETAIL 3
GROUNDING
(NY-6.0-4.6-00014)

INCHES ON ORIGINAL

STRUCTURE TABLE		
STR #	STR HEIGHT (FT) "H"	EMBED (FT) "D"
191-1	80'-0"	16'-0"
21, 208, 208-1	90'-0"	20'-0"
190, 191, 192, 196	90'-0"	16'-0"
195	90'-0"	17'-0"
193, 194	95'-0"	18'-0"
8-1, 19, 20, 22, 23, 25, 26, 28, 29, 30, 31, 32, 34, 35, 76, 77, 86, 97, 98, 99, 100, 102, 103, 104, 105, 110, 111, 113, 122, 125, 127, 135, 136, 205, 205-1, 206, 207, 209	95'-0"	20'-0"
6, 7, 8, 9, 11, 12, 13, 18, 27, 33, 83, 85, 94, 95, 96, 101, 106, 107, 109, 112, 114, 201, 202, 203, 204, 210	100'-0"	20'-0"
5, 10, 14, 17, 84, 93, 120, 199	105'-0"	20'-0"
116, 116-1	110'-0"	20'-0"
44, 45, 46	90'-0"	22'-0"
39, 40, 41, 43, 47, 50, 71, 74, 89	95'-0"	22'-0"
24, 37, 38, 42, 48, 49, 51, 52, 53, 54, 55, 68, 69, 70, 72, 73, 75, 78, 79, 87, 88, 90, 121, 123, 124, 126, 128, 130, 131, 132, 133, 134, 137, 138, 140, 173, 185, 186, 187, 188, 189	100'-0"	22'-0"
91, 139, 142	105'-0"	22'-0"
16	105'-0"	20'-0"
197, 198	105'-0"	18'-0"

DETAIL	DWG #	ASSEMBLY QTY
DETAIL 1	NY-6.0-4.6-00007	1
DETAIL 2	NY-6.0-4.6-0054	3
DETAIL 3	NY-6.0-4.6-00014	1

- GENERAL NOTES:
- SEE SPECIFICATION SP.06.01.301.101 FOR STRUCTURE GROUNDING DETAILS.
 - SEE SPECIFICATION SP.06.01.301.201 FOR STRUCTURE NUMBERING AND WARNING SIGNS REQUIRED ON ALL STRUCTURES.

T1510 LOCKPORT – BATAVIA

112 LINE REBUILD PROJECT

SINGLE CIRCUIT BRACED POST TANGENT

STEEL POLE CONCEPT DRAWING

DIRECT EMBEDDED FOUNDATION

PREPARED BY: JCB

REVIEWED BY: AIR

SCALE

SHEET 1

INDEX

02/15/21

02/15/21

02/15/21

1

1

1

1

1

nationalgrid

VERSION

ISSUED FOR BID

1

2

3

4

5

6

7

REVISIONS

ISSUED FOR BID

1

2

3

4

5

6

7


PRINTED COPIES ARE NOT DOCUMENT CONTROLLED. FOR THE LATEST AUTHORIZED VERSION PLEASE REFER TO THE ENGINEERING DEPARTMENT DOCUMENTS CABINET IN DOCUMENTUM

PRINTED 4/23/2025 9:45 AM


100786-C-S-07

CONFIDENTIALITY STATEMENT: THIS DOCUMENT CONTAINS CONFIDENTIAL AND PROPRIETARY INFORMATION OF NATIONAL GRID. IT IS TO BE USED BY AUTHORIZED CONTRACTORS FOR NATIONAL GRID SOLELY IN CONNECTION WITH THE SPECIFIC PROJECT FOR WHICH IT HAS BEEN TRANSMITTED. ANY OTHER USE, ITS TRANSMITTAL TO THIRD PARTIES, OR ITS REPRODUCTION WITHOUT PRIOR EXPRESS WRITTEN AUTHORIZATION OF NATIONAL GRID IS STRICTLY PROHIBITED.

100786-C-S-07A

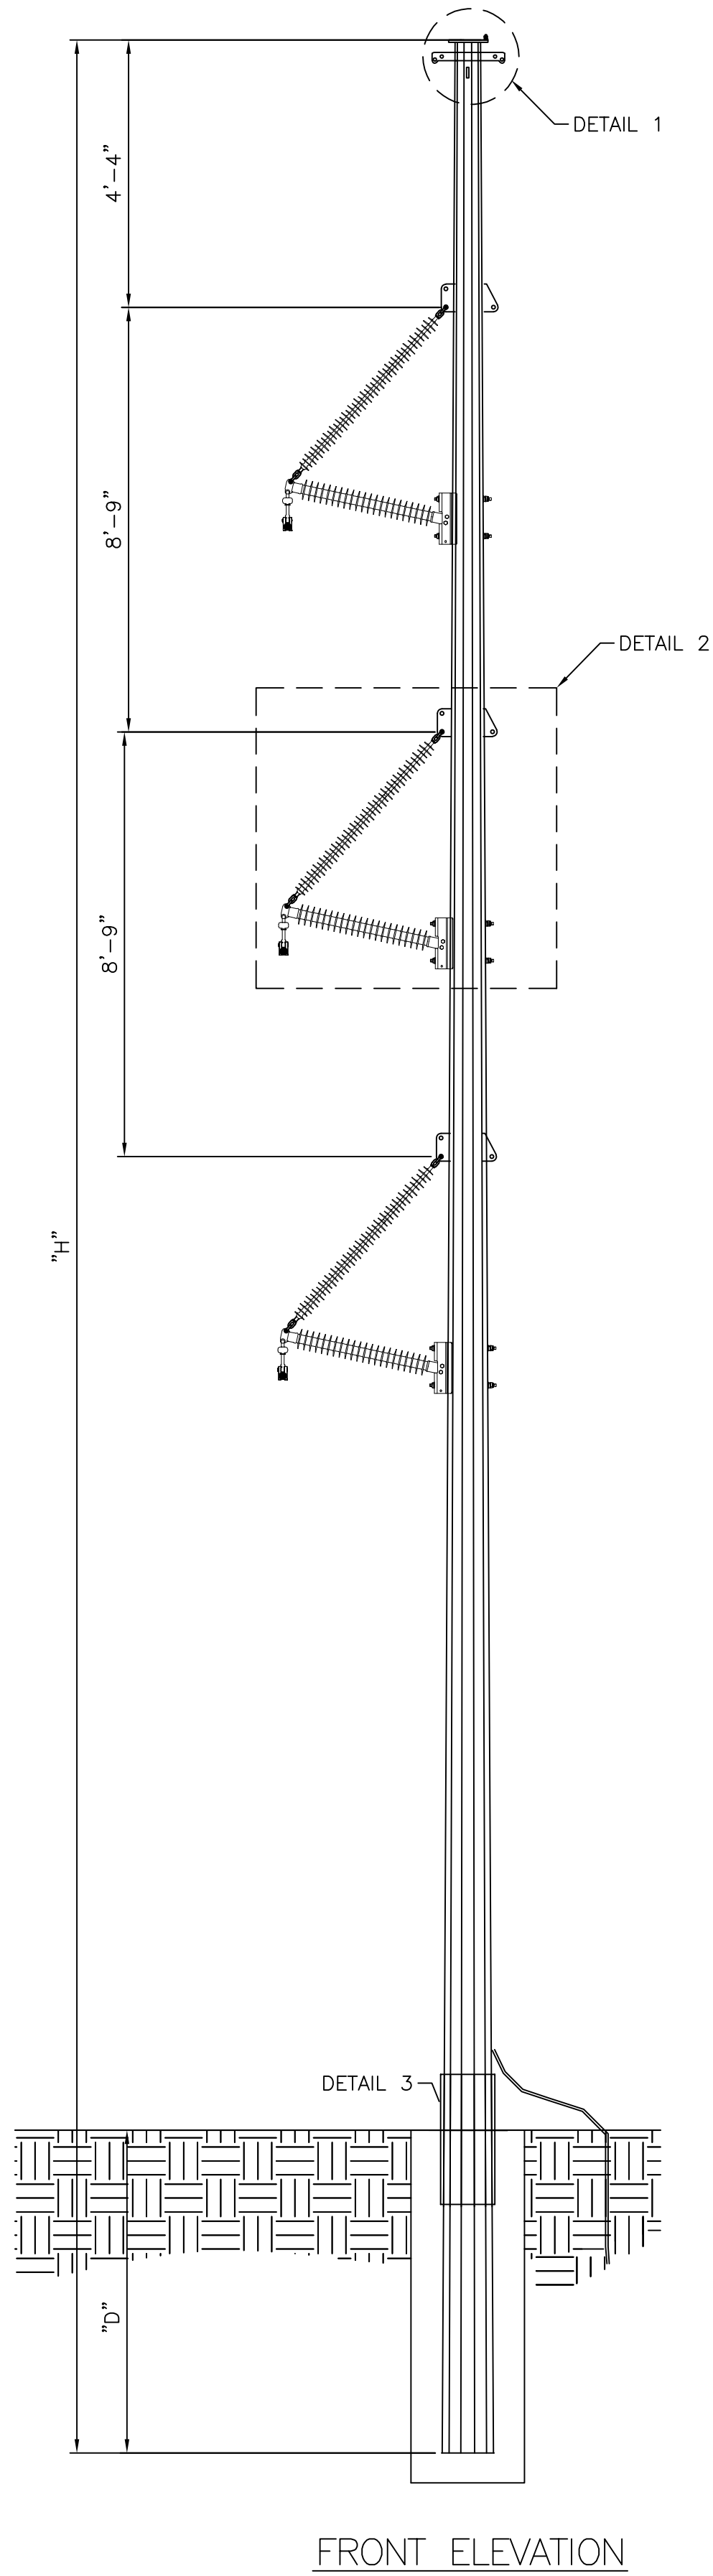


FRONT ELEVATION

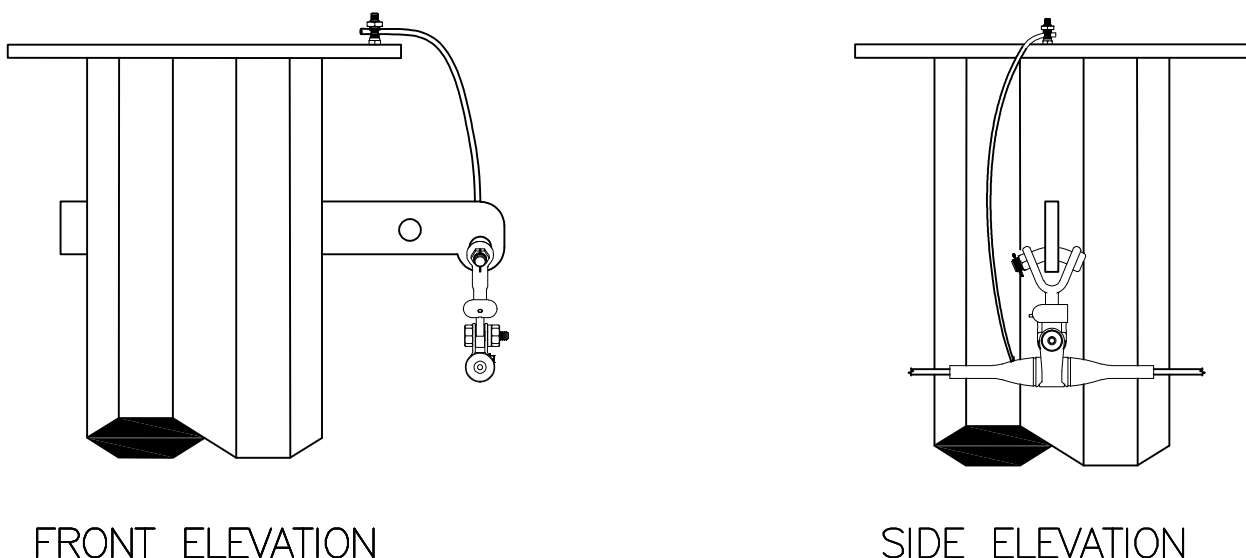


FRONT ELEVATION

SIDE ELEVATION

DETAIL 1
SW SUSPENSION
(NY-6.0-4.6-00038)

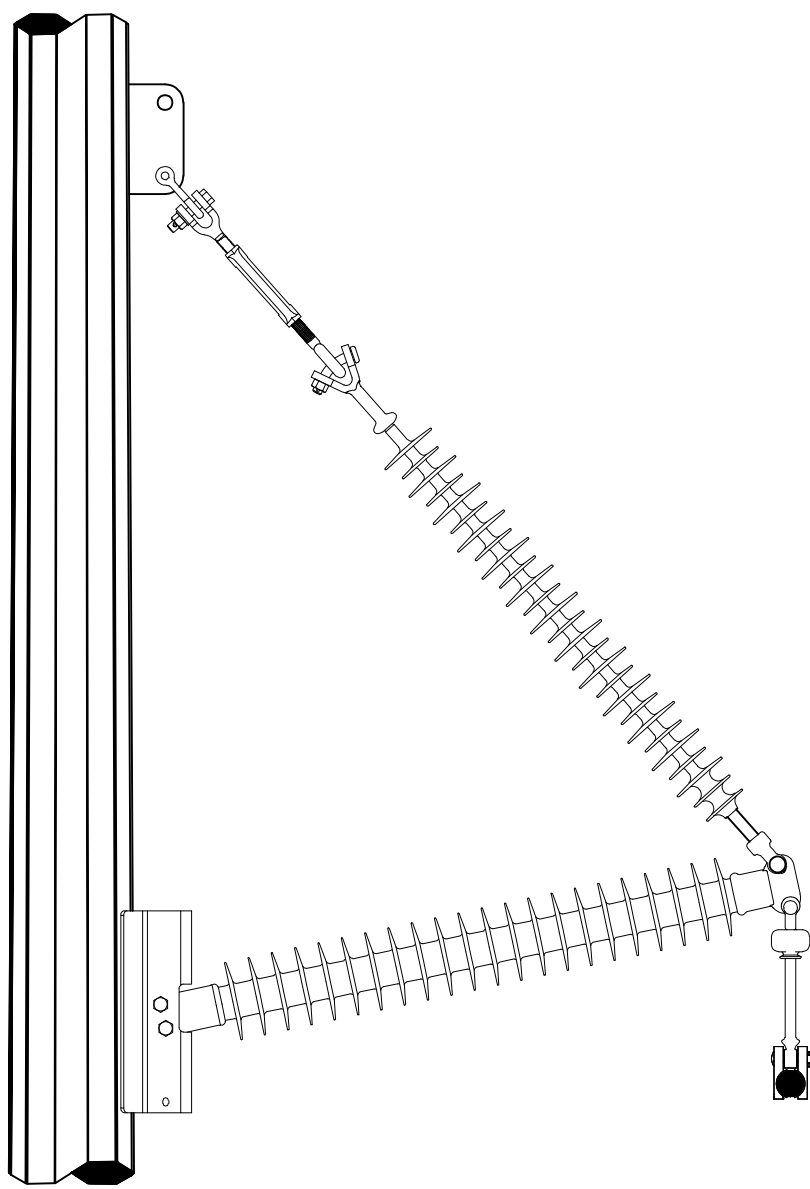

DETAIL 2
795 KCMIL "DRAKE"
BRACED LINE POST ASSEMBLY
(NY-6.0-4.6-0054)

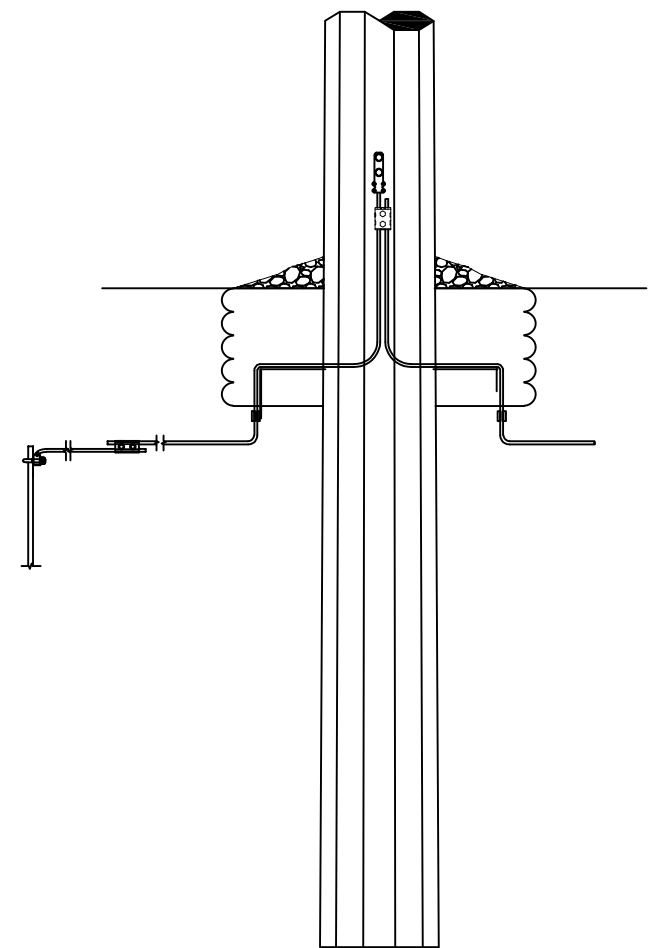

DETAIL 3
GROUNDING
(NY-6.0-4.6-00014)

STR. NO.	STR. HT. (FT) "H"	EMBED (FT) "D"
3-1-T1530	125'-0"	20'-0"

- GENERAL NOTES:
- SEE SPECIFICATION SP.06.01.301.101 FOR STRUCTURE GROUNDING DETAILS.
 - SEE SPECIFICATION SP.06.01.301.201 FOR STRUCTURE NUMBERING AND WARNING SIGNS REQUIRED ON ALL STRUCTURES.

DETAIL	DWG #	ASSEMBLY QTY
DETAIL 1	NY-6.0-4.6-00038	1
DETAIL 2	NY-6.0-4.6-0054	3
DETAIL 3	NY-6.0-4.6-00014	1


T1510 LOCKPORT — BATAVIA		112 LINE REBUILD PROJECT		SINGLE CIRCUIT BRACED POST TANGENT		STEEL POLE CONCEPT DRAWING		DIRECT EMBEDDED FOUNDATION	
PREPARED BY	JCB	DATE	02/15/21	REVIEWED BY	AIR	DATE	02/15/21	ISSUED FOR	BID
APPROVED BY	AIR	DATE	02/15/21	SCALE	SEE NOTES	SHEET	1	OF	1
INDEX									
nationalgrid									
VERSION									
AIR C/JR AIR									
1									
2									
3									
4									
5									
6									
7									

INCHES ON ORIGINAL


100786-C-S-07A

CONFIDENTIALITY STATEMENT: THIS DOCUMENT CONTAINS CONFIDENTIAL AND PROPRIETARY INFORMATION OF NATIONAL GRID. IT IS TO BE USED BY AUTHORIZED CONTRACTORS FOR NATIONAL GRID SOLELY IN CONNECTION WITH THE SPECIFIC PROJECT FOR WHICH IT HAS BEEN TRANSMITTED. ANY OTHER USE, ITS REPRODUCTION WITHOUT PRIOR EXPRESS WRITTEN AUTHORIZATION OF NATIONAL GRID IS STRICTLY PROHIBITED.

100786-C-S-07B

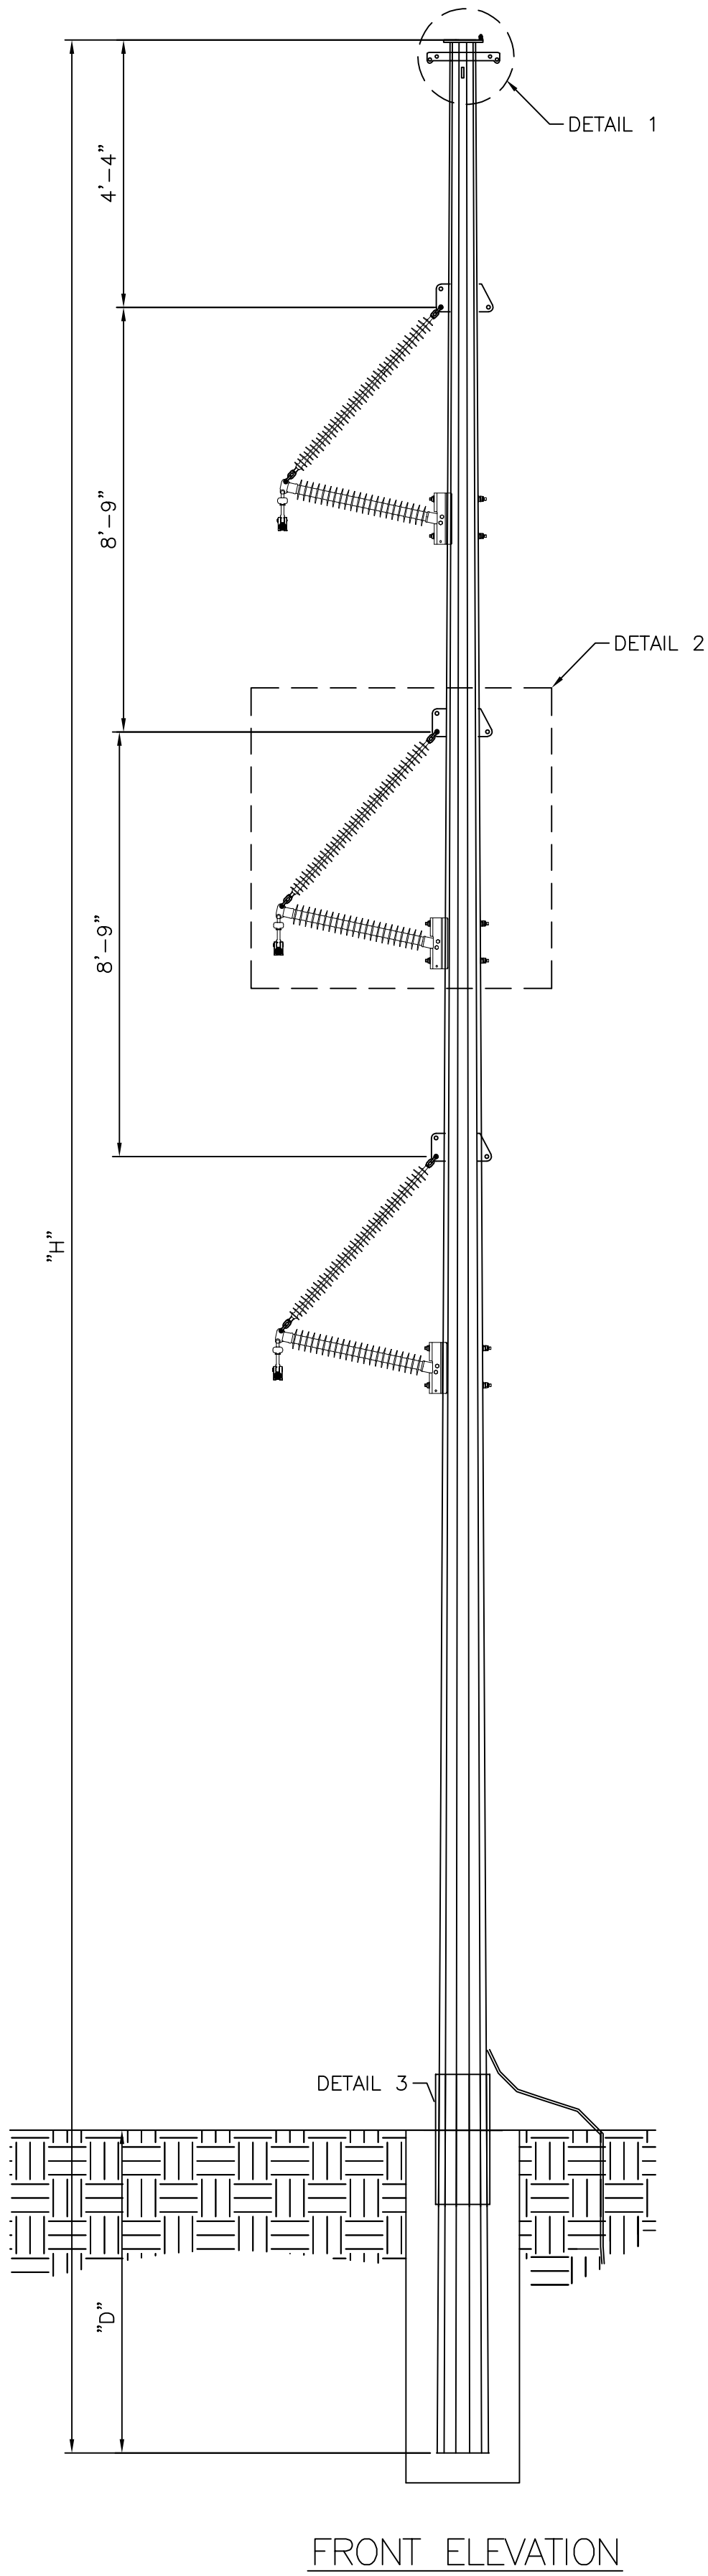


FRONT ELEVATION

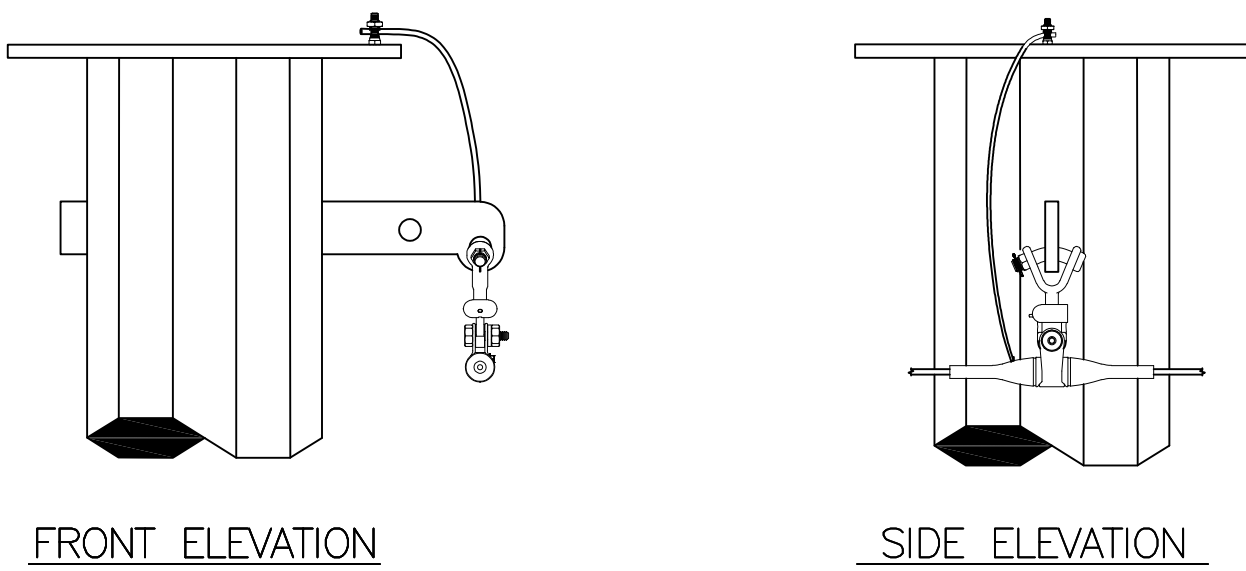


FRONT ELEVATION

SIDE ELEVATION

DETAIL 1
DNO-12019 SX-28/61/506
OPGW SUSPENSION
(NY-6.0-4.6-00007)

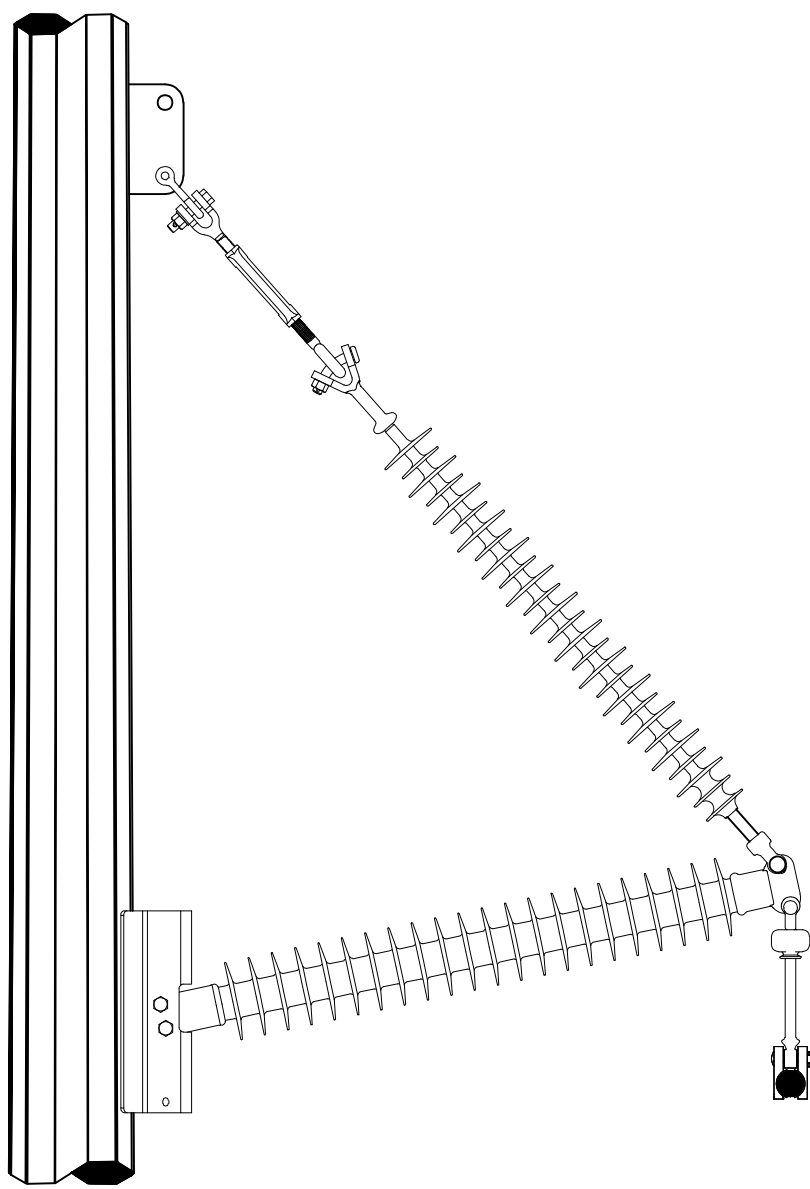

DETAIL 2
795 KCMIL "DRAKE"
BRACED LINE POST ASSEMBLY
(NY-6.0-4.6-0054)

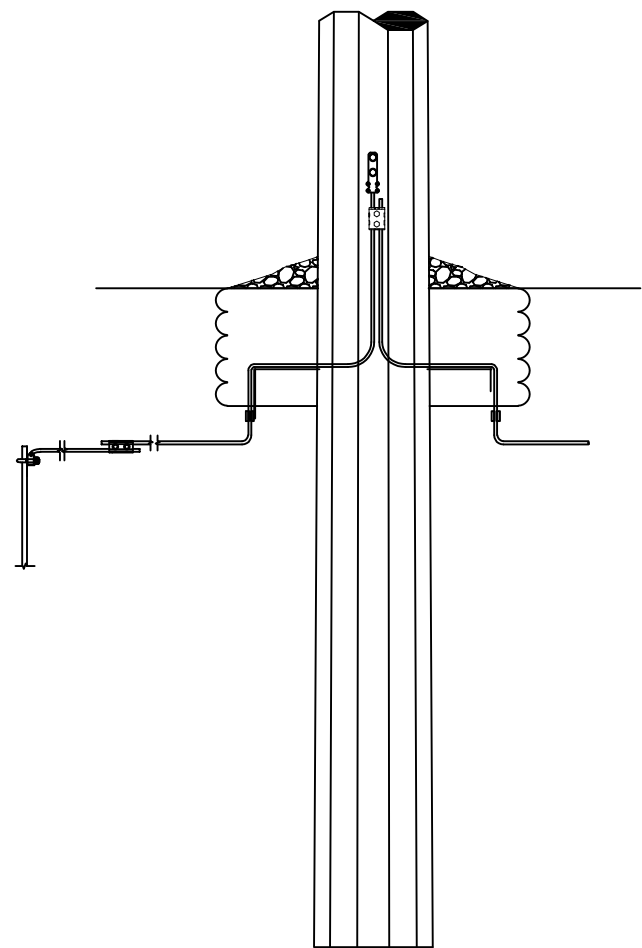

DETAIL 3
GROUNDING
(NY-6.0-4.6-00014)

STR. NO.	STR. HT. (FT) "H"	EMBED (FT) "D"
3-1-T1510	125'-0"	20'-0"
81	90'-0"	20'-0"
81-1	90'-0"	20'-0"

- GENERAL NOTES:
- SEE SPECIFICATION SP.06.01.301.101 FOR STRUCTURE GROUNDING DETAILS.
 - SEE SPECIFICATION SP.06.01.301.201 FOR STRUCTURE NUMBERING AND WARNING SIGNS REQUIRED ON ALL STRUCTURES.

DETAIL	DWG #	ASSEMBLY QTY
DETAIL 1	NY-6.0-4.6-00007	1
DETAIL 2	NY-6.0-4.6-0054	3
DETAIL 3	NY-6.0-4.6-00014	1

T1510 LOCKPORT – BATAVIA

112 LINE REBUILD PROJECT

SINGLE CIRCUIT BRACED POST TANGENT

STEEL POLE CONCEPT DRAWING

DIRECT EMBEDDED FOUNDATION

PREPARED BY: JCB 02/15/21

REVIEWED BY: AIR 02/15/21

APPROVED BY: AIR 02/15/21

SCALE: SEE NOTES

SHEET: 1 OF 1

INDEX: –

nationalgrid

VER	DATE	DESCRIPTION
1	02/15/21	ISSUED FOR BID
2		
3		
4		
5		
6		
7		



VERSION	DESCRIPTION
1	ISSUED FOR BID
2	
3	
4	
5	
6	
7	

INCHES ON ORIGINAL

100786-C-S-07B


CONFIDENTIALITY STATEMENT: THIS DOCUMENT CONTAINS CONFIDENTIAL AND PROPRIETARY INFORMATION OF NATIONAL GRID. IT IS TO BE USED BY AUTHORIZED CONTRACTORS FOR NATIONAL GRID SOLELY IN CONNECTION WITH THE SPECIFIC PROJECT FOR WHICH IT HAS BEEN TRANSMITTED. ANY OTHER USE, ITS REPRODUCTION WITHOUT PRIOR EXPRESS WRITTEN AUTHORIZATION OF NATIONAL GRID IS STRICTLY PROHIBITED.

60-S-C-987001

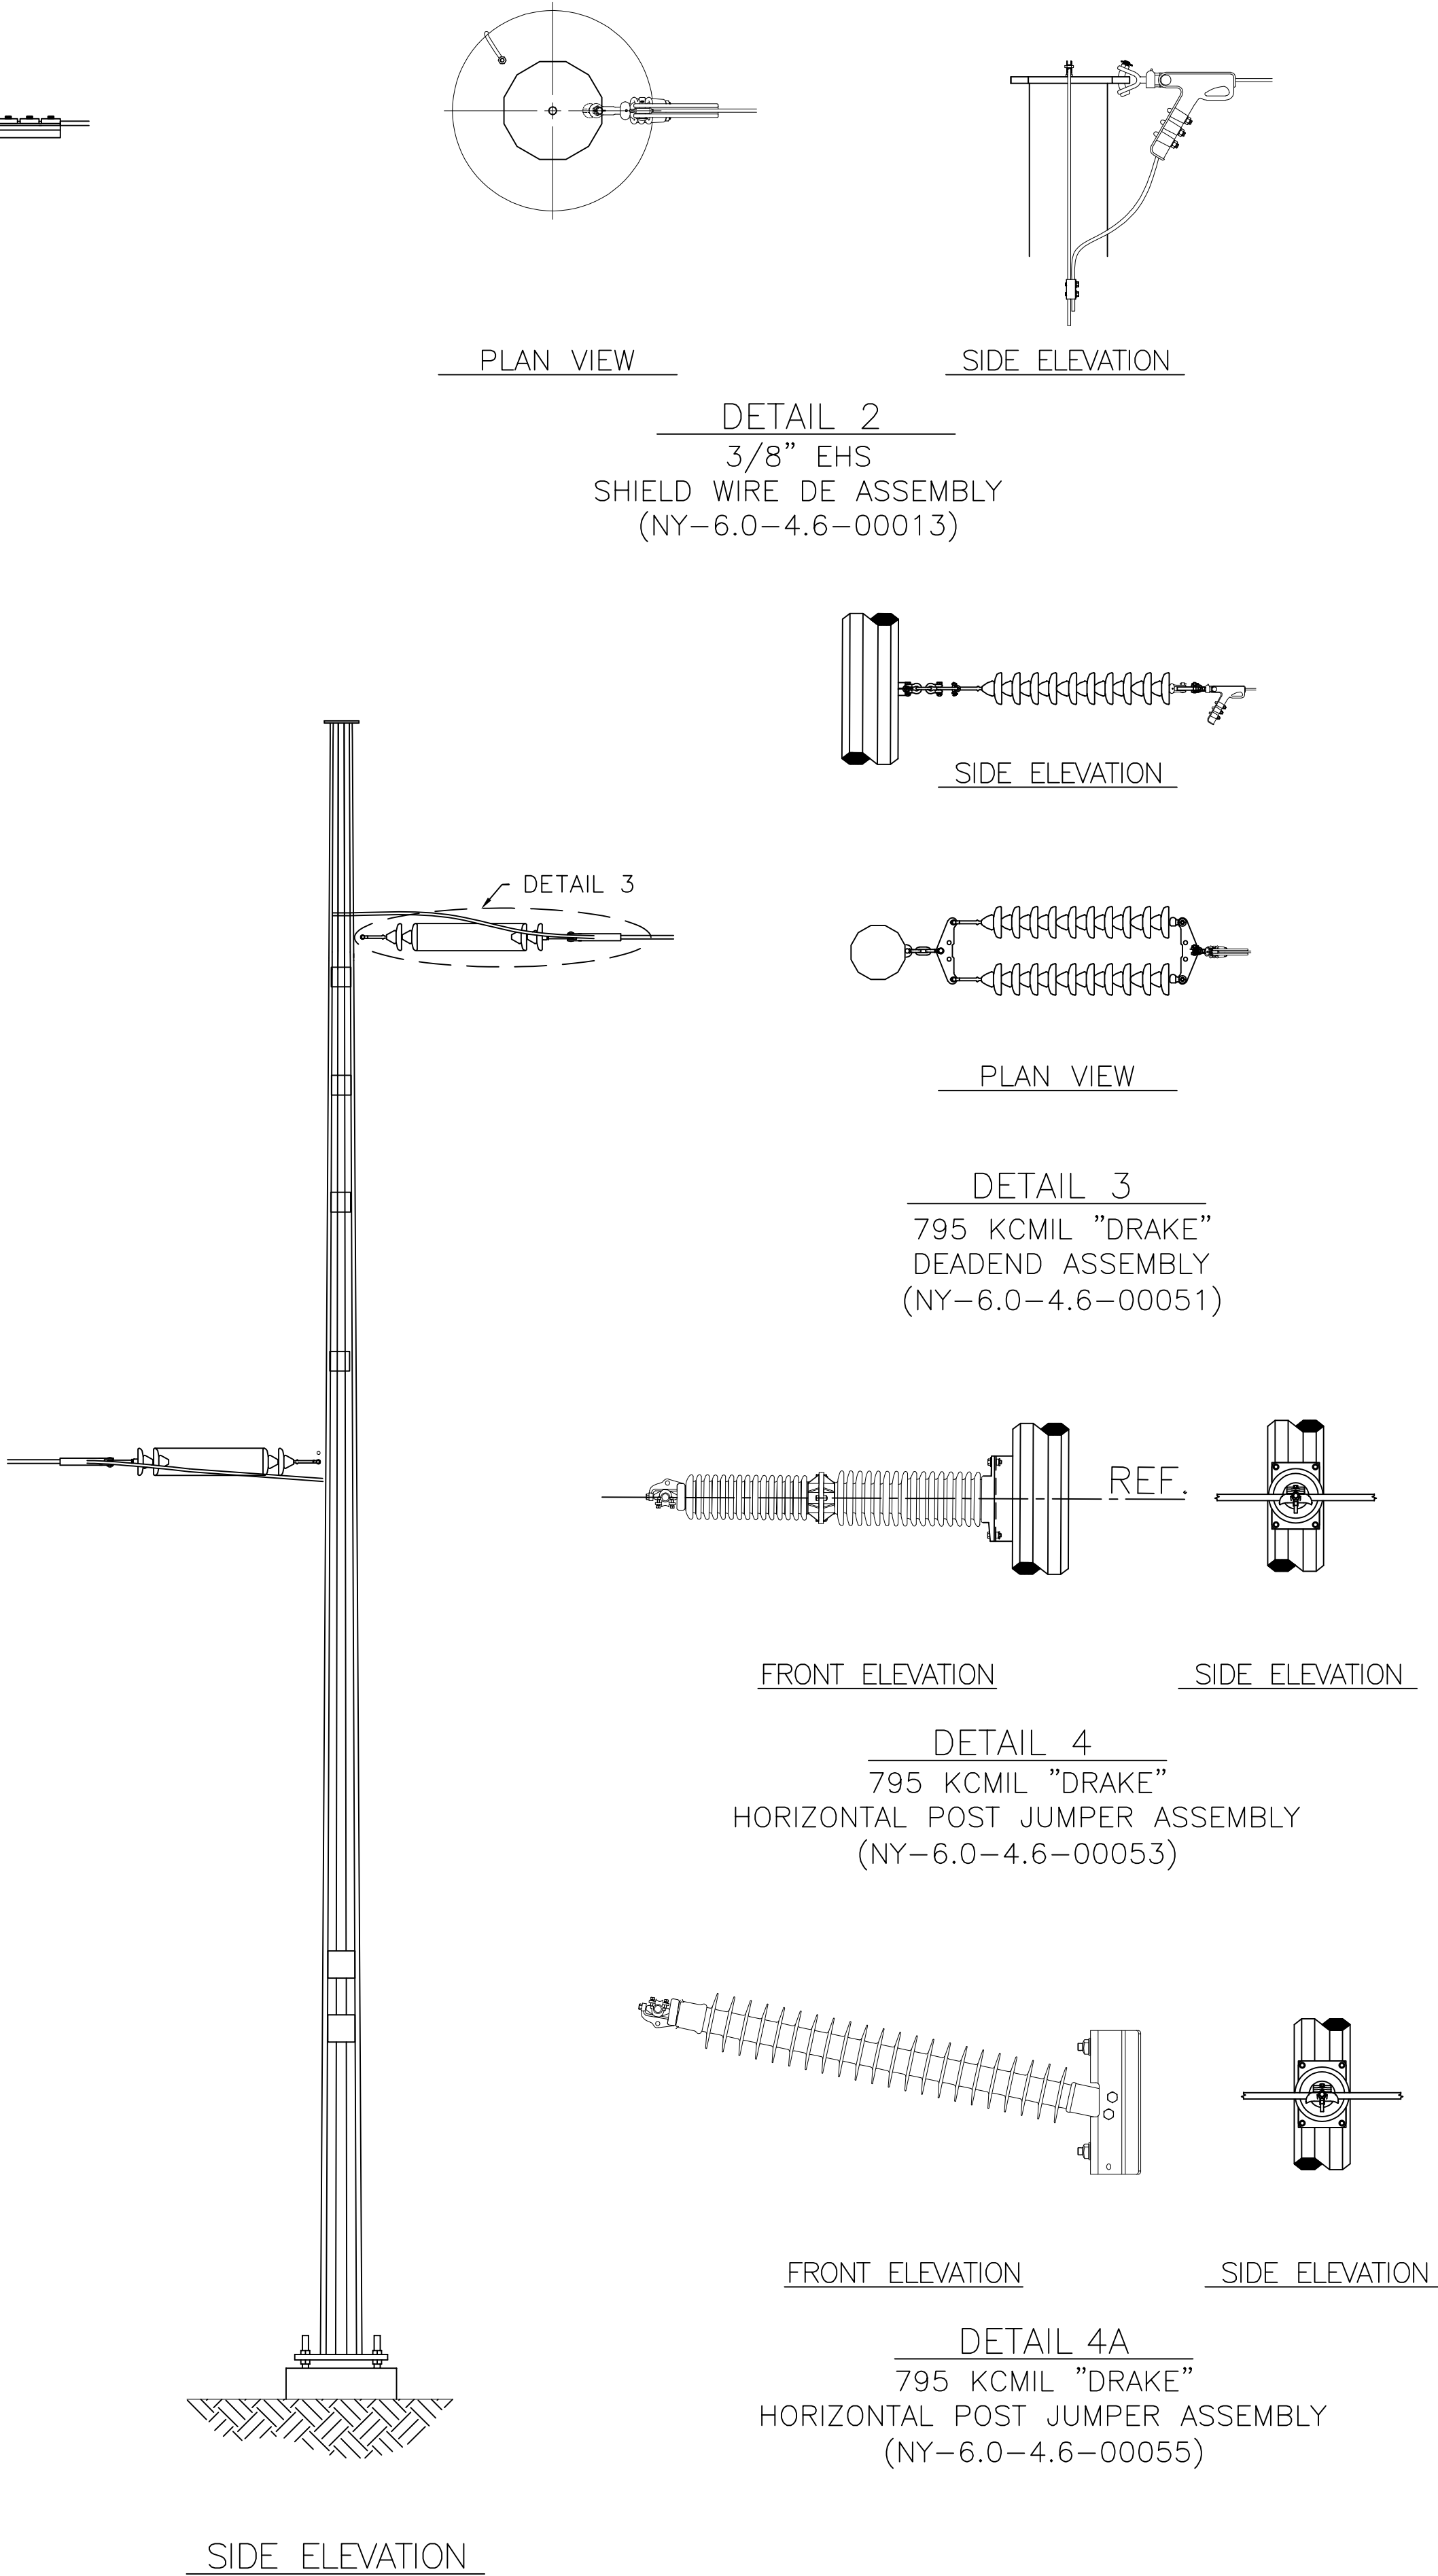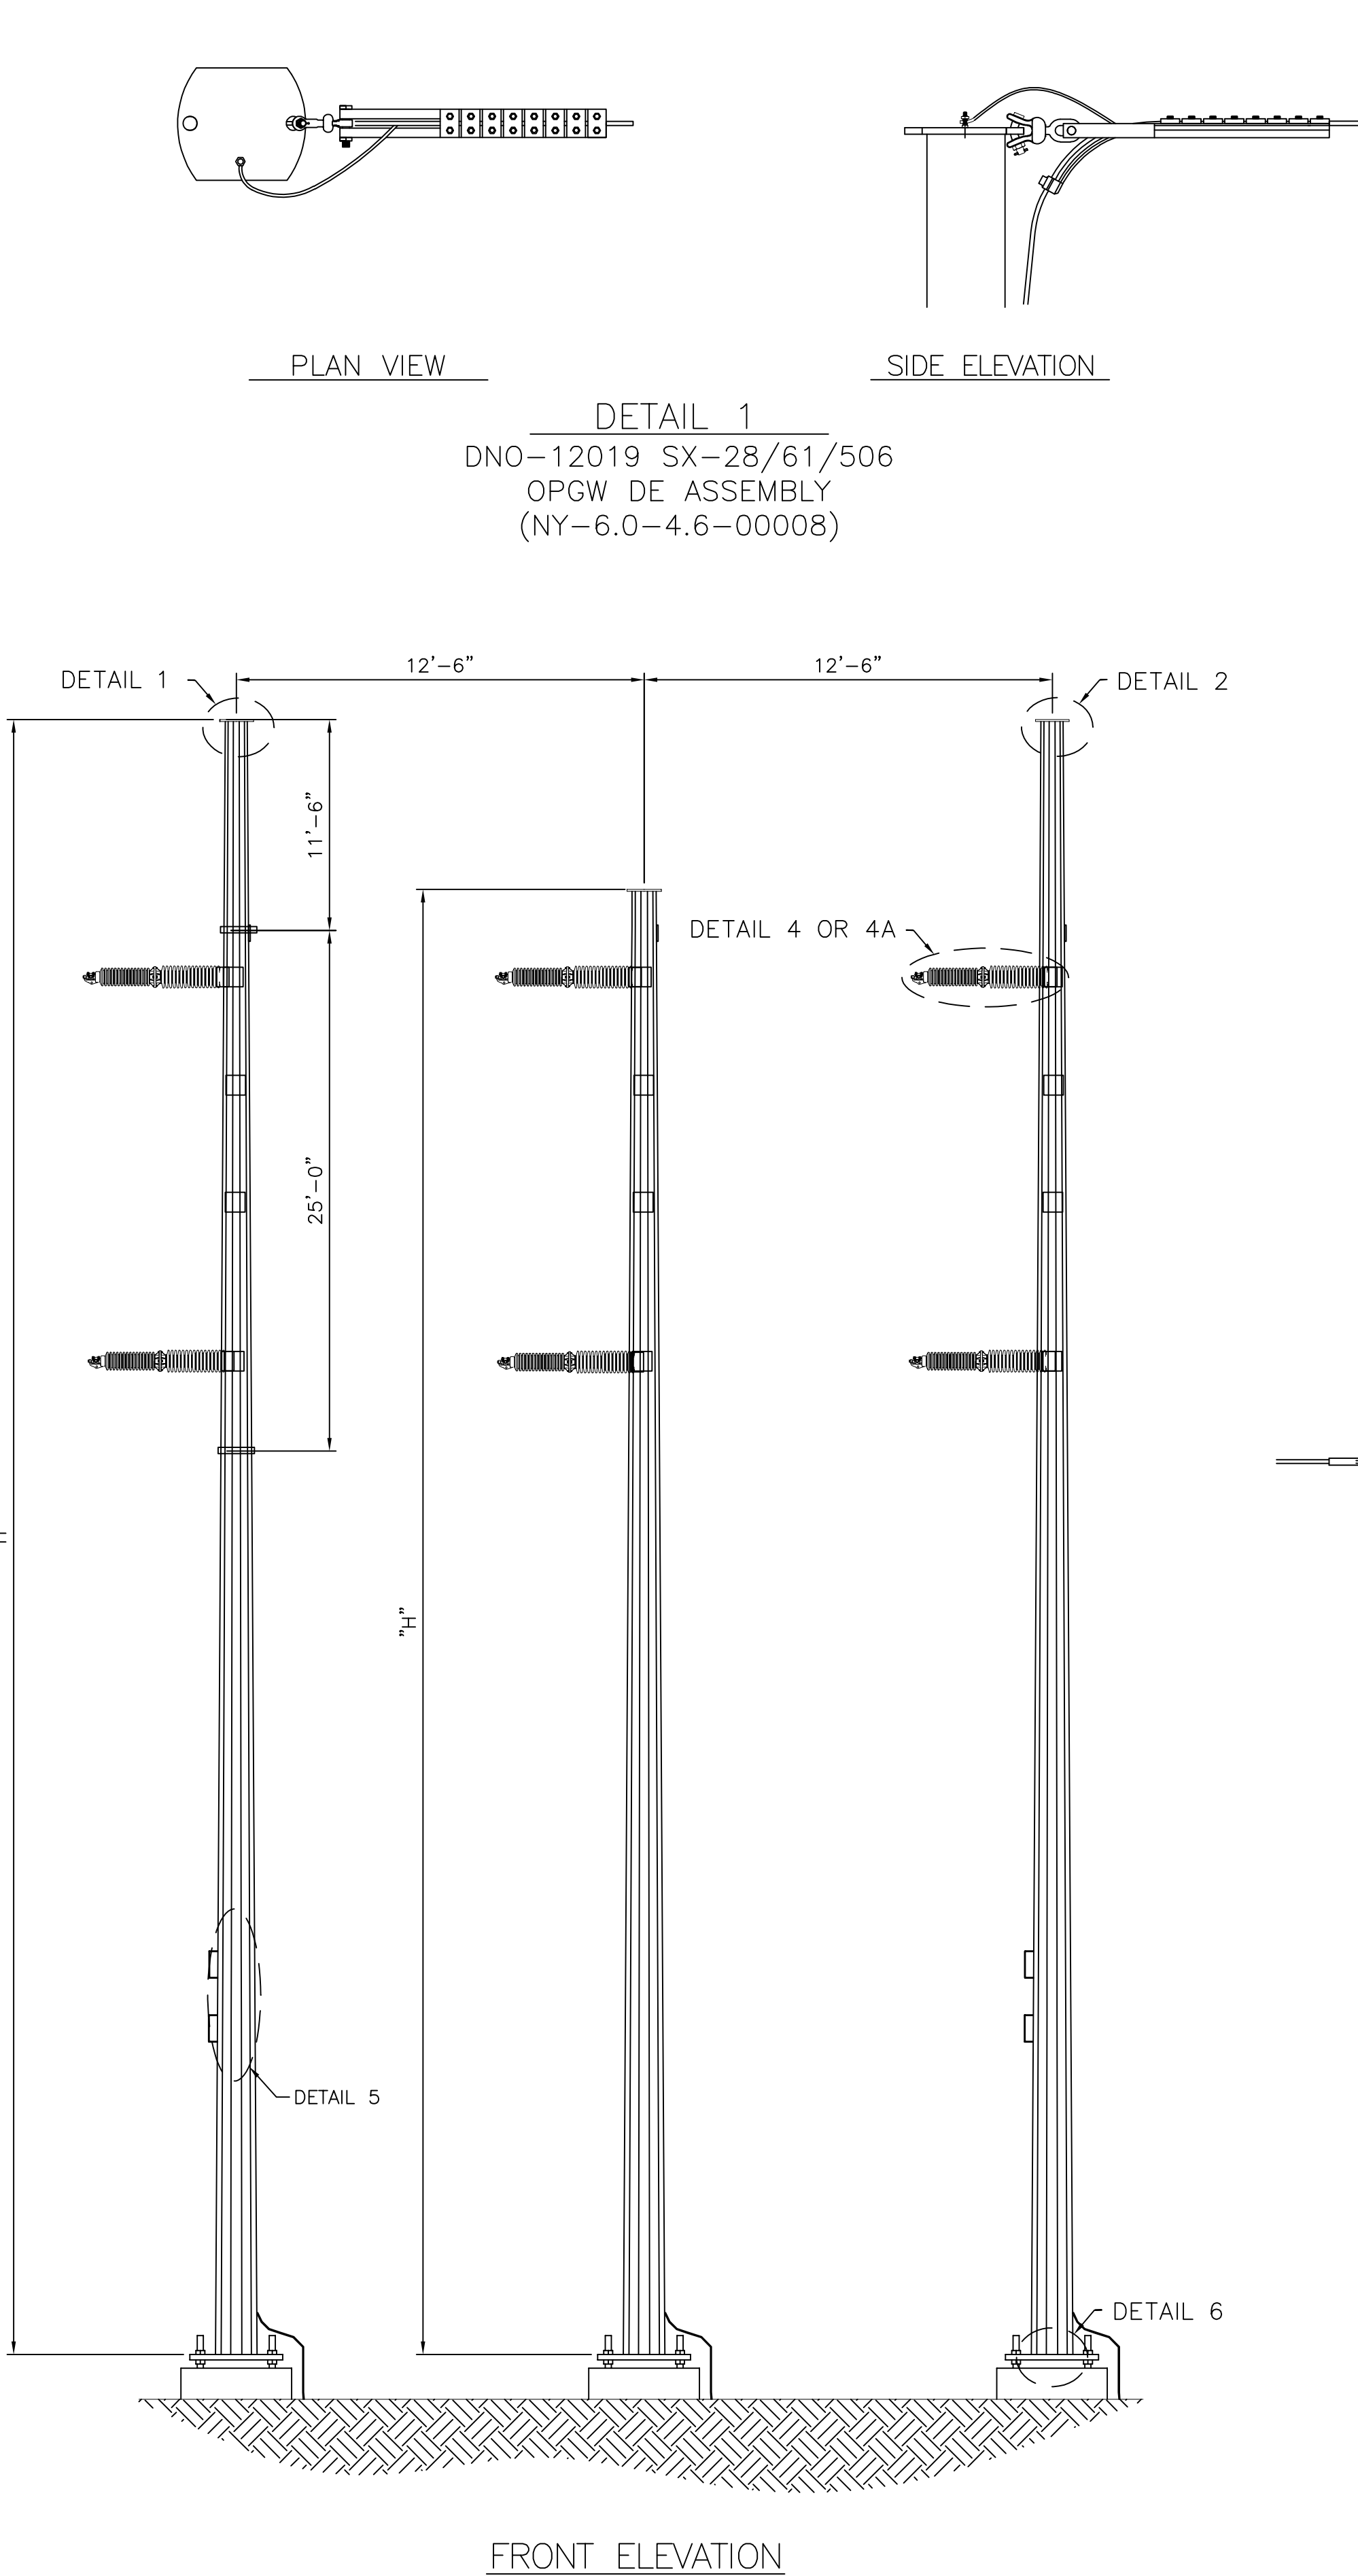


DETAIL	DWG #	ASSEMBLY QTY
DETAIL 1 (AHD ONLY)	NY-6.0-4.6-00008	1
DETAIL 2 (AHD ONLY)	NY-6.0-4.6-00013	1
DETAIL 3 (AHD & BCK)	NY-6.0-4.6-00051	6
DETAIL 4	NY-6.0-4.6-00053	9
DETAIL 4A	NY-6.0-4.6-00055	9
DETAIL 5	NY-6.0-4.6-00027	SPLICE LOCATION
DETAIL 6	NY-6.0-4.6-00015	3

- GENERAL NOTES:
- SEE SPECIFICATION SP.06.01.301.101 FOR STRUCTURE GROUNDING DETAILS.
 - SEE SPECIFICATION SP.06.01.301.201 FOR STRUCTURE NUMBERING AND WARNING SIGNS REQUIRED ON ALL STRUCTURES.

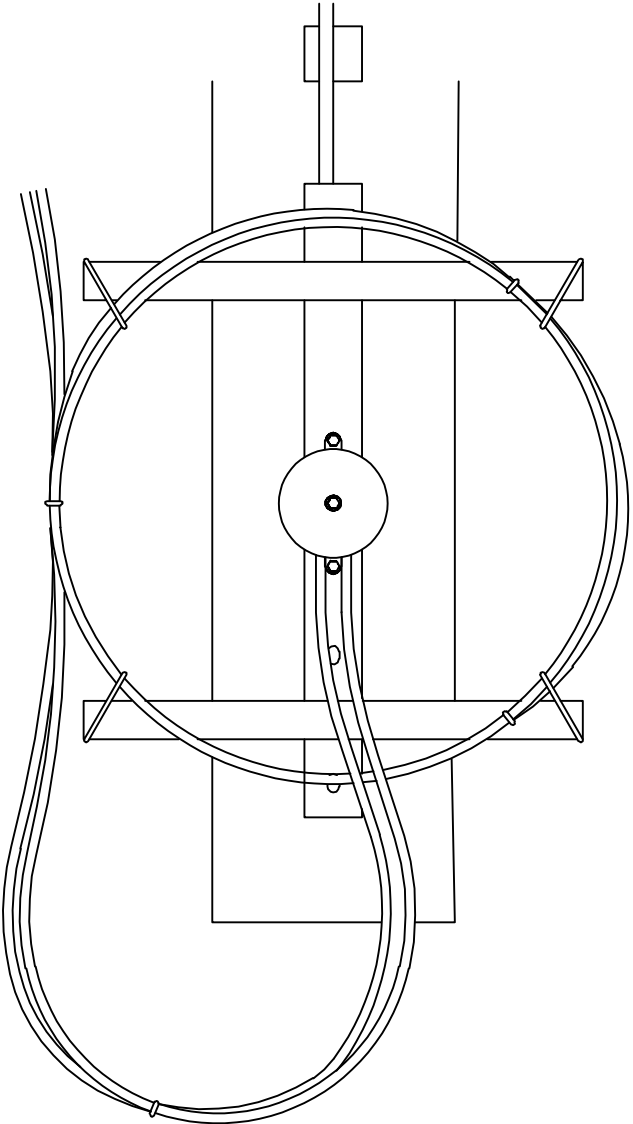

DETAIL 5
DNO-12019 SX-28/61/506
OPGW SPLICE BOX ASSEMBLY
(NY-6.0-4.6-00027)

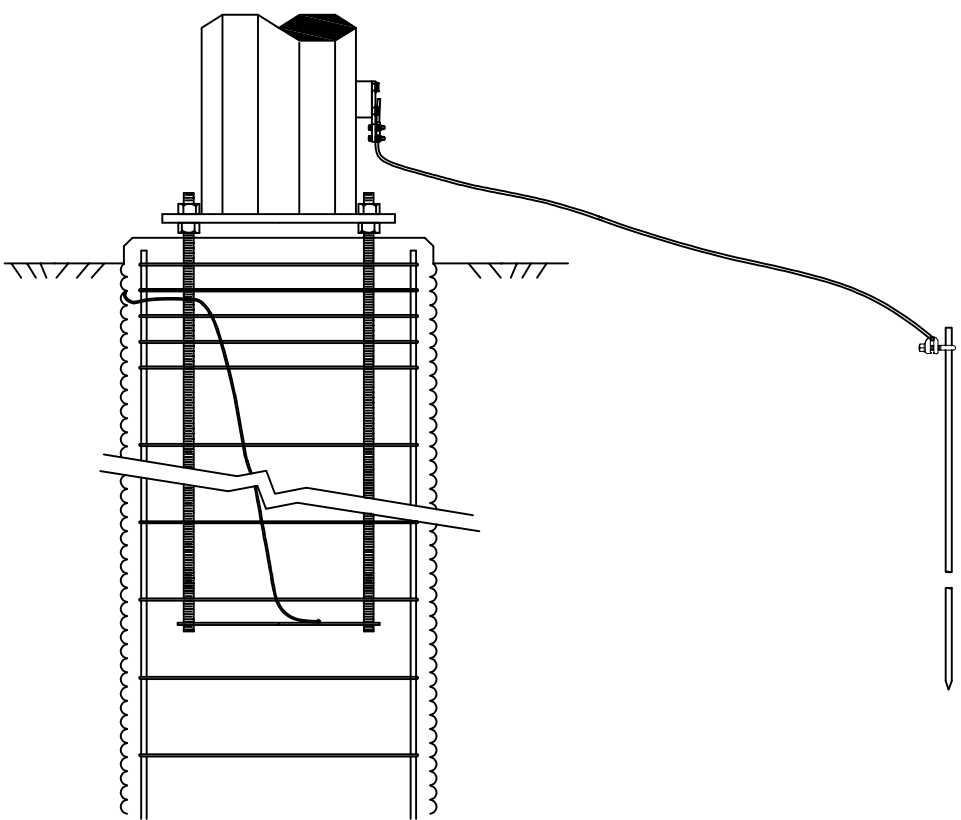

DETAIL 6
GROUNDING
(NY-6.0-4.6-00015)

STRUCTURE TABLE		
STR #	STR HEIGHT (FT) "H"	DESIGN LINE ANGLE RANGE
1-5	65'-0", 55'-0", 65'-0"	0°-5°

T1510 LOCKPORT – BATAVIA

112 LINE REBUILD PROJECT

SINGLE CIRCUIT 3-POLE DEAD-END

STEEL POLE CONCEPT DRAWING

CONCRETE CAISSON FOUNDATION

PREPARED BY: AIR 04/31/2021

REVIEWED BY: CJR 04/24/2021

APPROVED BY: AIR 04/31/2021

SCALE: NTS

SHEET: 1 OF 1


INDEX

nationalgrid


VERSION	DESCRIPTION	ISSUED FOR	BID
1	02/12/21	AIR	CJR
2		AIR	CJR
3		AIR	CJR
4		AIR	CJR
5		AIR	CJR
6		AIR	CJR
7		AIR	CJR

CONFIDENTIALITY STATEMENT: THIS DOCUMENT CONTAINS CONFIDENTIAL AND PROPRIETARY INFORMATION OF NATIONAL GRID. IT IS TO BE USED BY AUTHORIZED CONTRACTORS FOR NATIONAL GRID SOLELY IN CONNECTION WITH THE SPECIFIC PROJECT FOR WHICH IT HAS BEEN TRANSMITTED. ANY OTHER USE, ITS TRANSMITTAL TO THIRD PARTIES, OR ITS REPRODUCTION WITHOUT PRIOR EXPRESS WRITTEN AUTHORIZATION OF NATIONAL GRID IS STRICTLY PROHIBITED.

100786-C-S-10

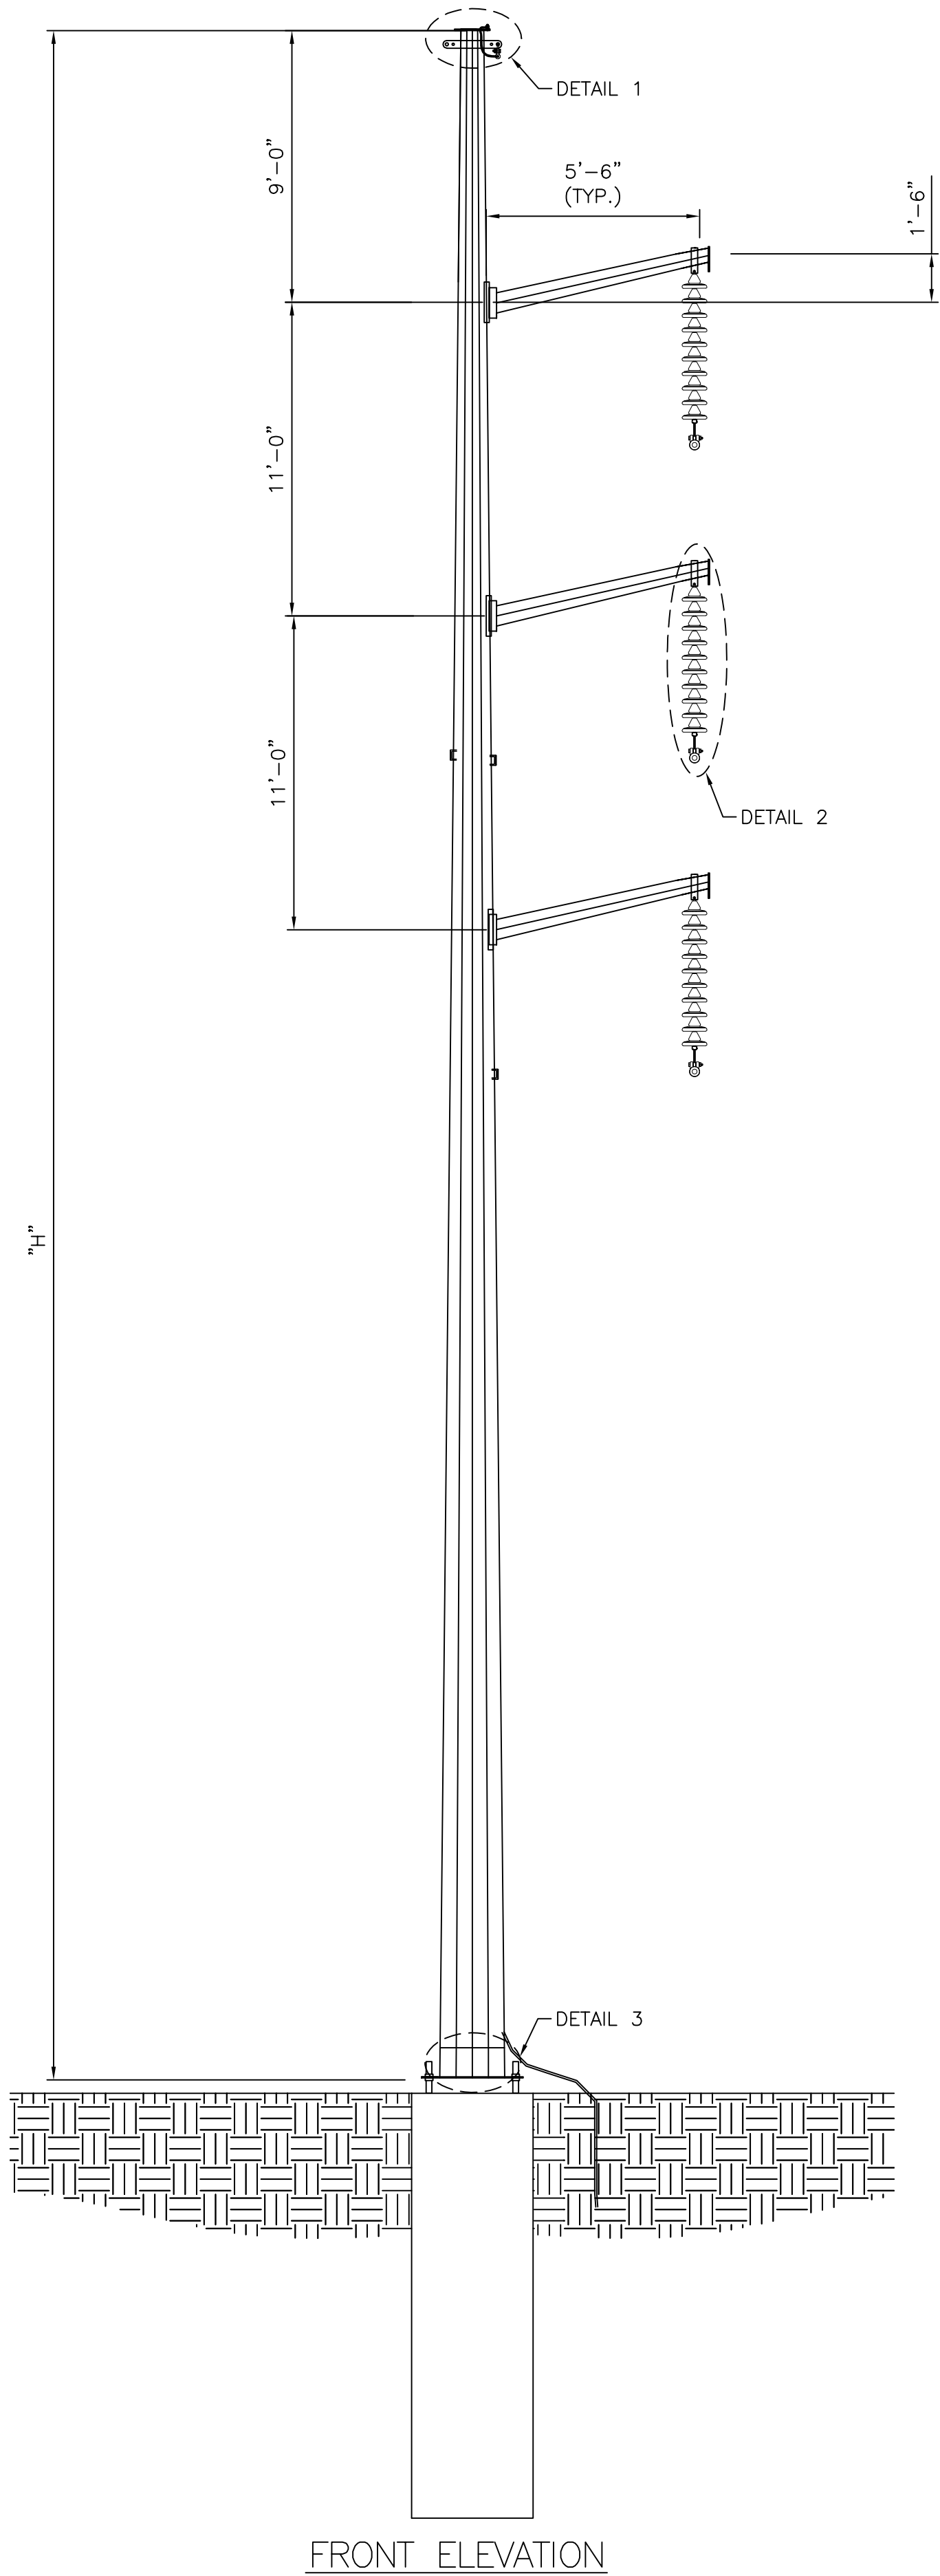


FRONT ELEVATION

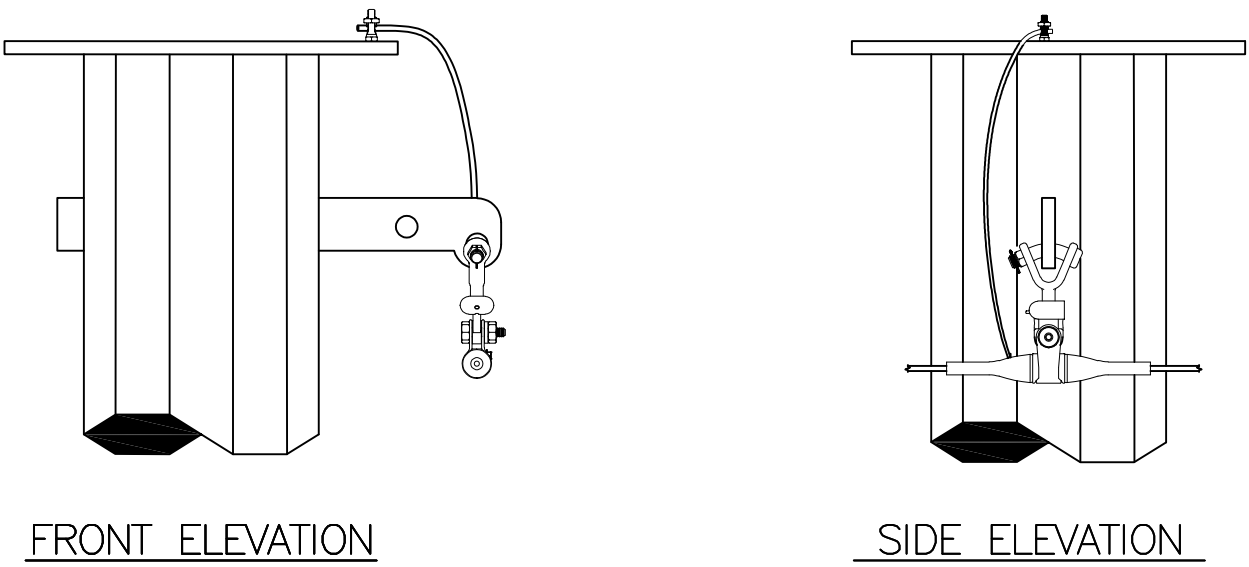


FRONT ELEVATION

SIDE ELEVATION

DETAIL 1
DNO-12019 SX-28/61/506
OPGW SUSPENSION
(NY-6.0-4.6-00007)

 

DETAIL 2
795 KCMIL "DRAKE"
CONDUCTOR SUSPENSION ASSEMBLY
(NY-6.0-4.6-00005)

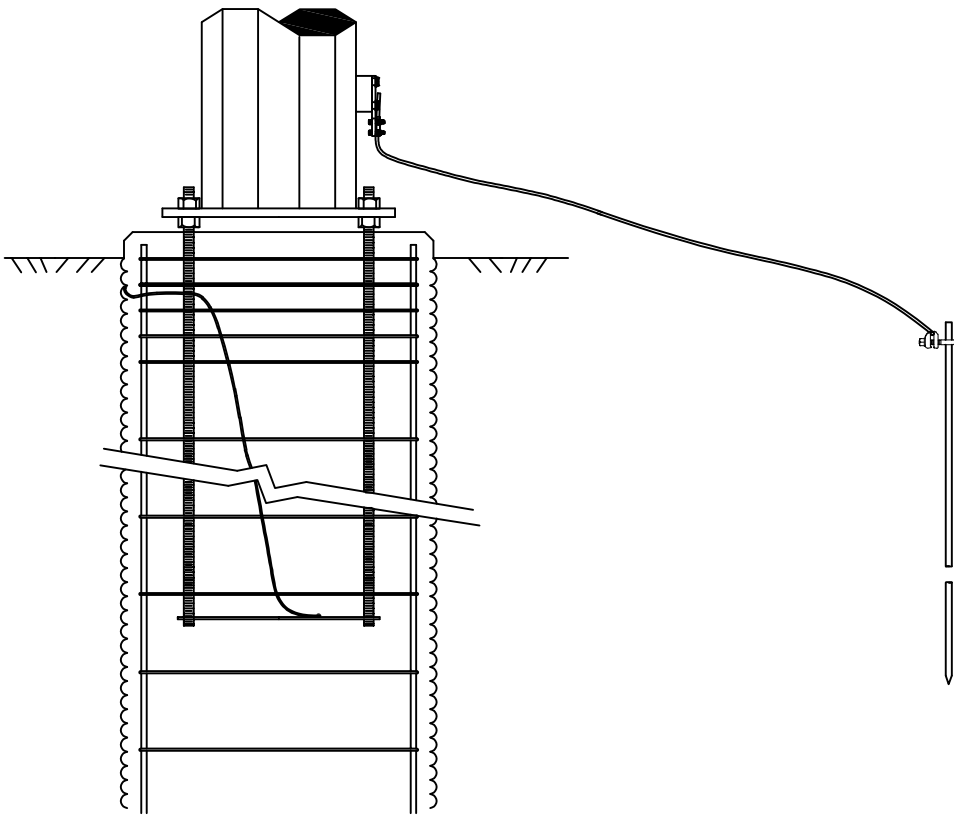

DETAIL 3
GROUNDING
(NY-6.0-4.6-00015)

INCHES ON ORIGINAL

DETAIL	DWG #	ASSEMBLY QTY
DETAIL 1	NY-6.0-4.6-00007	1
DETAIL 2	NY-6.0-4.6-00005	3
DETAIL 3	NY-6.0-4.6-00015	1


- GENERAL NOTES:
- SEE SPECIFICATION SP.06.01.301.101 FOR STRUCTURE GROUNDING DETAILS.
 - SEE SPECIFICATION SP.06.01.301.201 FOR STRUCTURE NUMBERING AND WARNING SIGNS REQUIRED ON ALL STRUCTURES.

STRUCTURE TABLE		
STR #	STR HEIGHT (FT) "H"	DESIGN LINE ANGLE RANGE
148	90'-0"	0°-20°
149	90'-0"	0°-20°


T1510 LOCKPORT – BATAVIA										nationalgrid										1																			
112 LINE REBUILD PROJECT																																							
SINGLE CIRCUIT DAVIT ARM SUSPENSION																																							
STEEL POLE CONCEPT DRAWING																																							
DRILLED SHAFT FOUNDATION																																							
PREPARED BY					AIR					02/12/21					VERSION																								
REVIEWED BY					CJR					02/12/21					PREPARED/REVIEWED/APPROVED																								
APPROVED BY					AIR					02/12/21					AIR					CJR					AIR														
SCALE					SEE NOTES																																		
SHEET					1					OF					1																								
INDEX																																							

CONFIDENTIALITY STATEMENT: THIS DOCUMENT CONTAINS CONFIDENTIAL AND PROPRIETARY INFORMATION OF NATIONAL GRID. IT IS TO BE USED BY AUTHORIZED CONTRACTORS FOR NATIONAL GRID SOLELY IN CONNECTION WITH THE SPECIFIC PROJECT FOR WHICH IT HAS BEEN TRANSMITTED. ANY OTHER USE, ITS TRANSMITTAL TO THIRD PARTIES, OR ITS REPRODUCTION WITHOUT PRIOR EXPRESS WRITTEN AUTHORIZATION OF NATIONAL GRID IS STRICTLY PROHIBITED.


11-S-C-087001

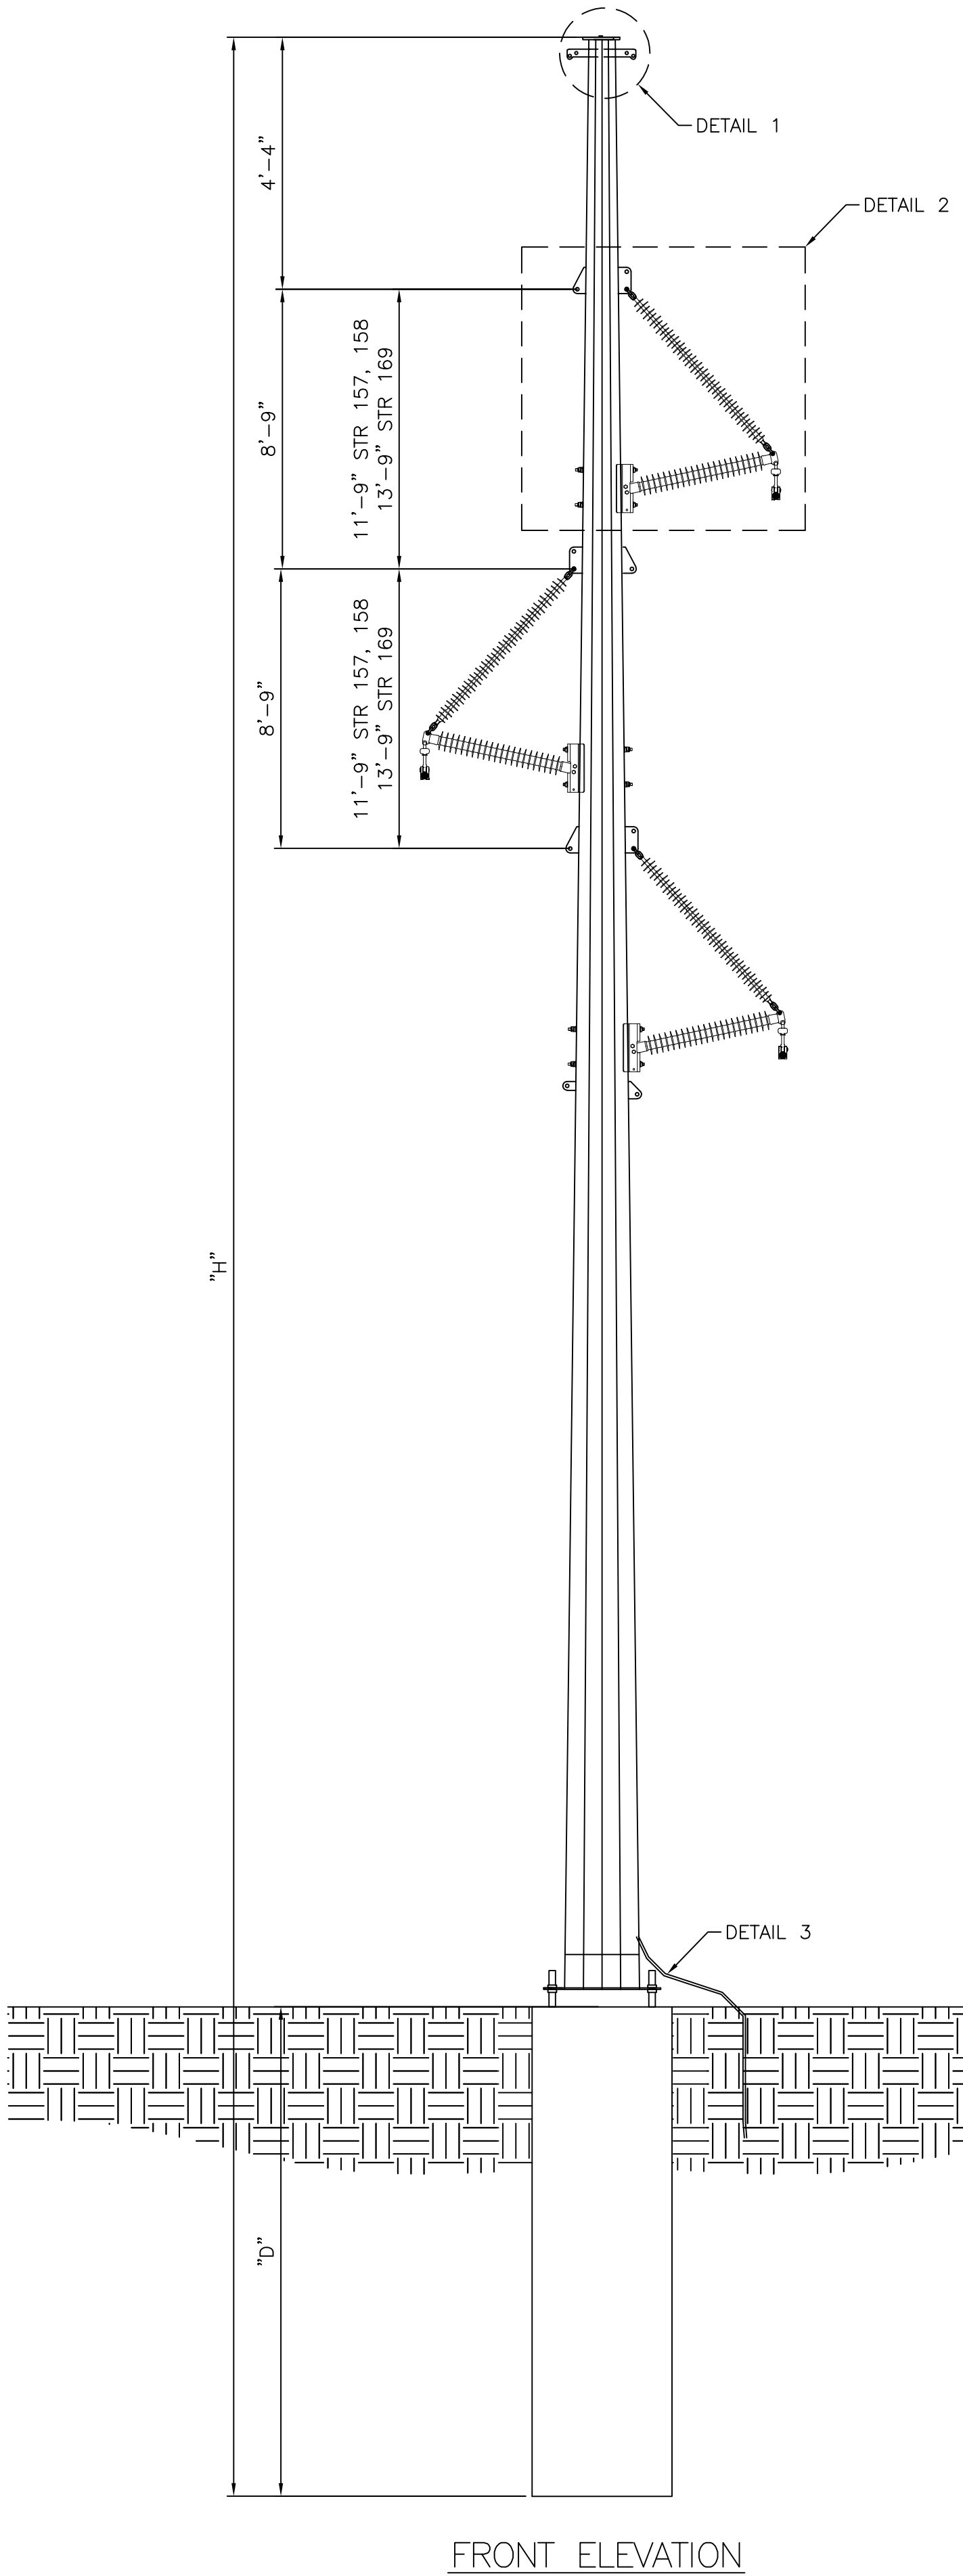


FRONT ELEVATION

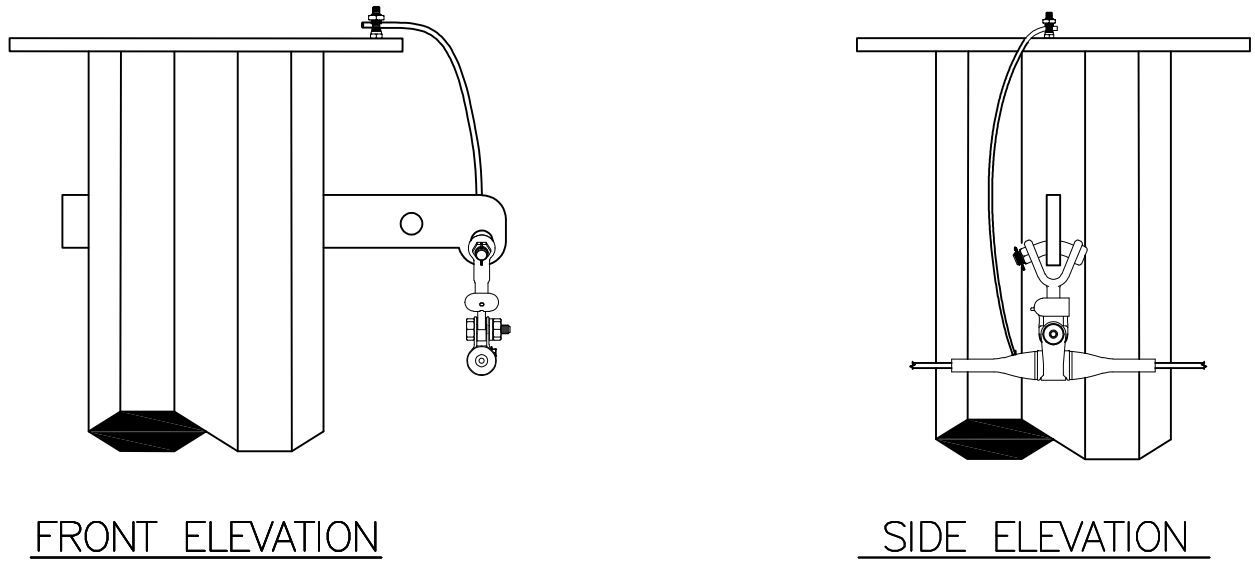

DETAIL 1
DNO-12019 SX-28/61/506
OPGW SUSPENSION
(NY-6.0-4.6-00007)

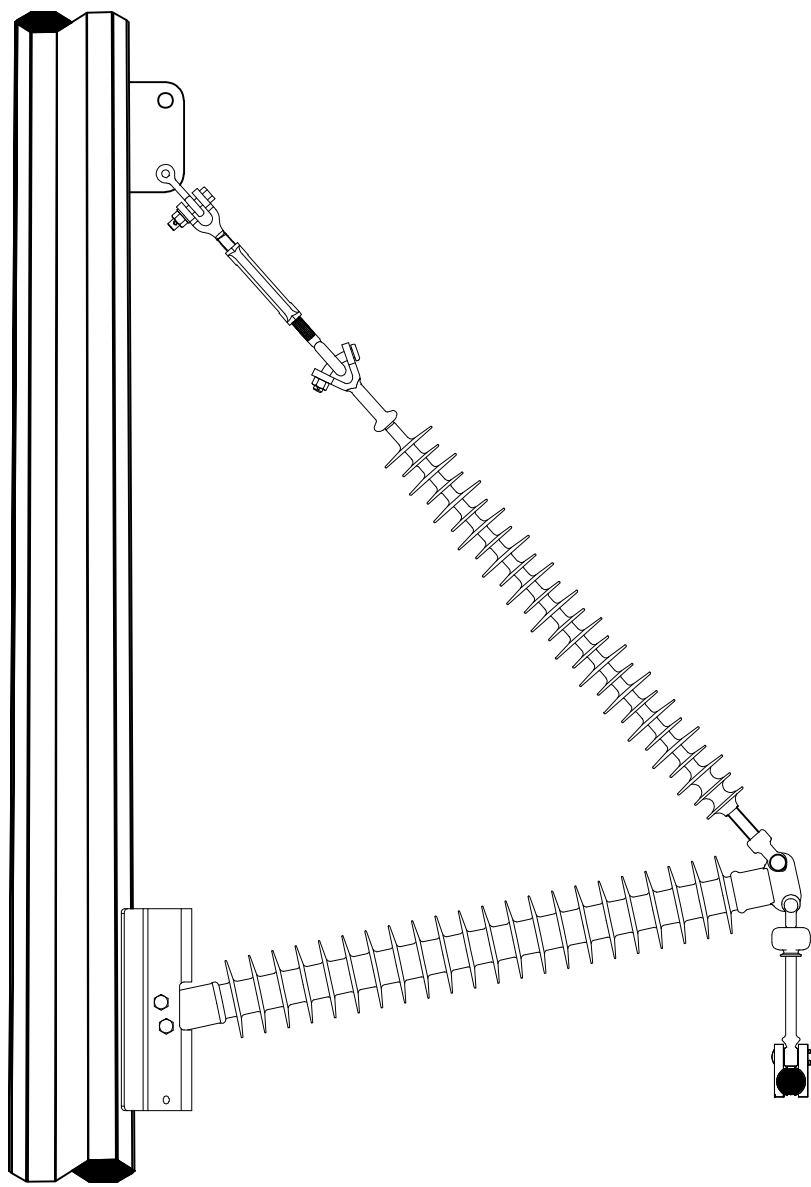

DETAIL 2
795 KCMIL "DRAKE"
BRACED LINE POST ASSEMBLY
(NY-6.0-4.6-0054)

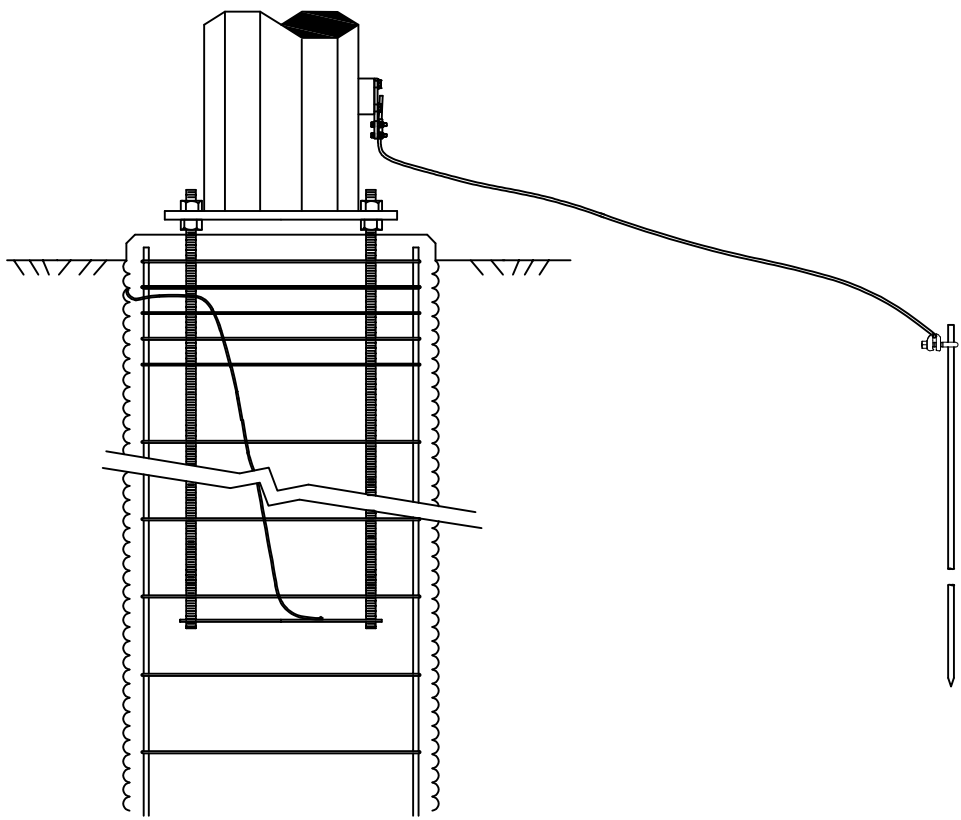

DETAIL 3
GROUNDING
(NY-6.0-4.6-00015)

STRUCTURE TABLE		
STR #	STR HEIGHT (FT) "H"	EMBED (FT) "D"
57, 58, 59, 60, 61, 62, 63, 64, 65, 66, 150, 151, 152, 160, 161, 162, 163, 164, 166	75'-0"	0°-2°
157, 165, 167, 168, 169	80'-0"	
158	85'-0"	
144, 145, 146, 147, 154	95'-0"	

DETAIL	DWG #	ASSEMBLY QTY
DETAIL 1	NY-6.0-4.6-00007	1
DETAIL 2	NY-6.0-4.6-0054	3
DETAIL 3	NY-6.0-4.6-00015	1

- GENERAL NOTES:
- SEE SPECIFICATION SP.06.01.301.101 FOR STRUCTURE GROUNDING DETAILS.
 - SEE SPECIFICATION SP.06.01.301.201 FOR STRUCTURE NUMBERING AND WARNING SIGNS REQUIRED ON ALL STRUCTURES.

T1510 LOCKPORT – BATAVIA
112 LINE REBUILD PROJECT
SINGLE CIRCUIT BRACED POST TANGENT
STEEL POLE CONCEPT DRAWING
DRILL SHAFT FOUNDATION

PREPARED BY	JCB	02/15/21
REVIEWED BY	AIR	02/15/21
APPROVED BY	AIR	02/15/21
SCALE	SEE NOTES	
SHEET	1	OF 1
INDEX		

nationalgrid

VER	DATE	VERSION DESCRIPTION
1	02/15/21	ISSUED FOR BID
2		
3		
4		
5		
6		
7		




VERSION	REVIEWED BY	DATE
1	AIR	CJR
2		
3		
4		
5		
6		
7		

INCHES ON ORIGINAL

100786-C-S-11

CONFIDENTIALITY STATEMENT: THIS DOCUMENT CONTAINS CONFIDENTIAL AND PROPRIETARY INFORMATION OF NATIONAL GRID. IT IS TO BE USED BY AUTHORIZED CONTRACTORS FOR NATIONAL GRID SOLELY IN CONNECTION WITH THE SPECIFIC PROJECT FOR WHICH IT HAS BEEN TRANSMITTED. ANY OTHER USE, ITS REPRODUCTION WITHOUT PRIOR EXPRESS WRITTEN AUTHORIZATION OF NATIONAL GRID IS STRICTLY PROHIBITED.

100786-C-S-12

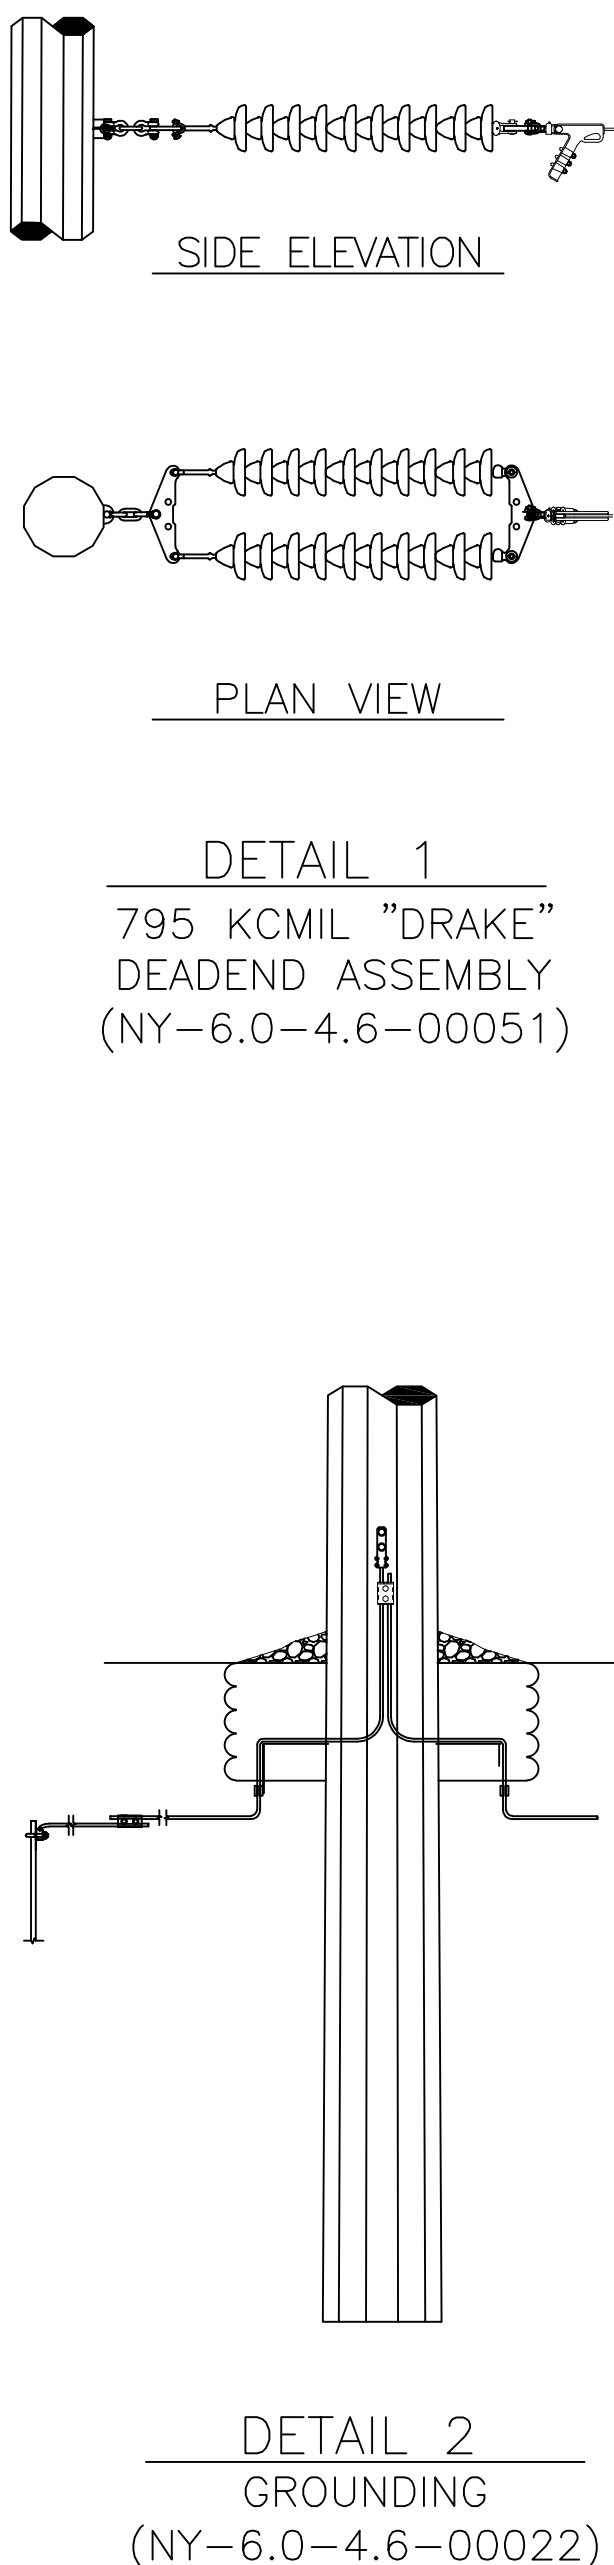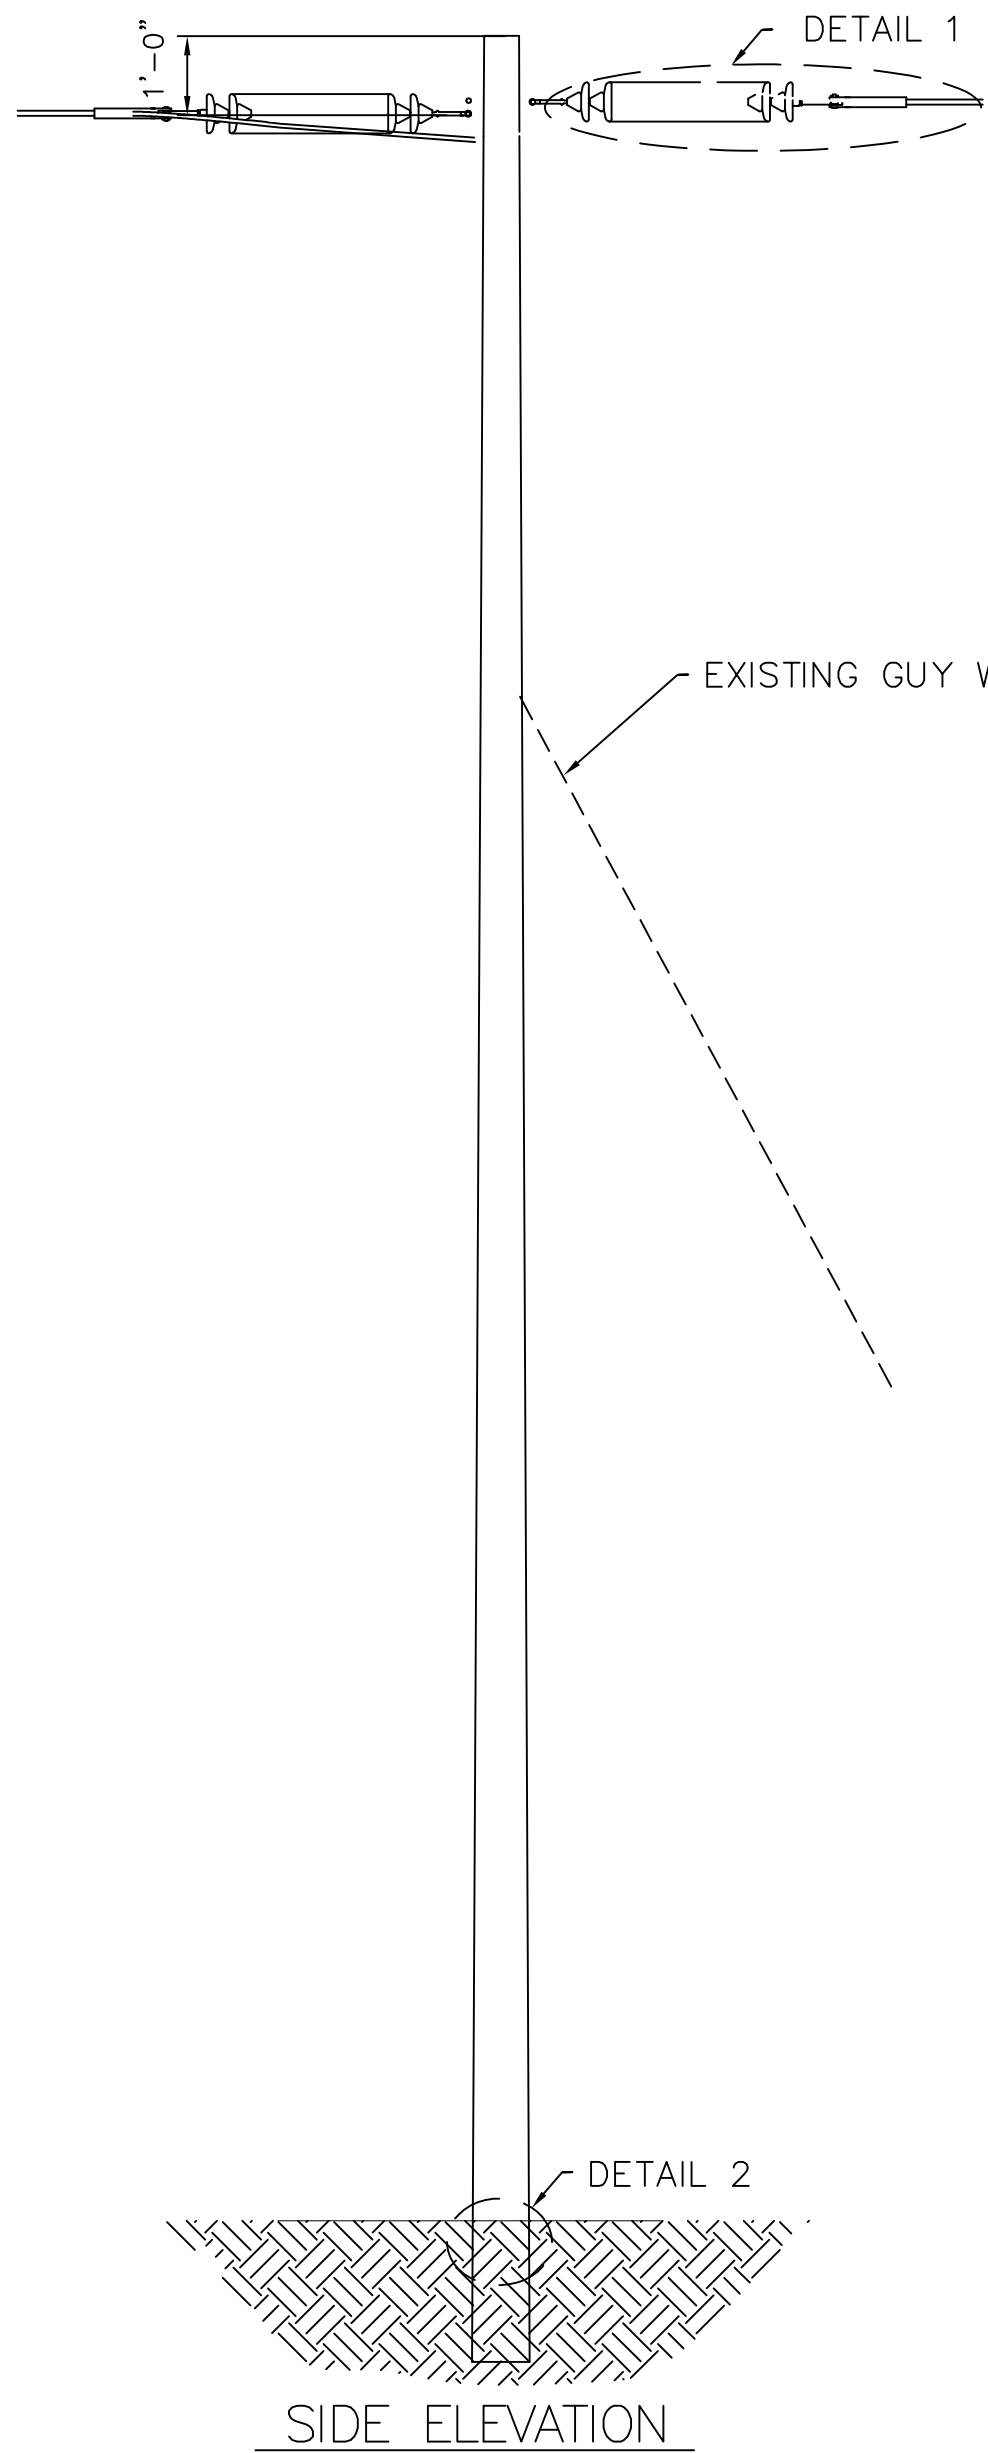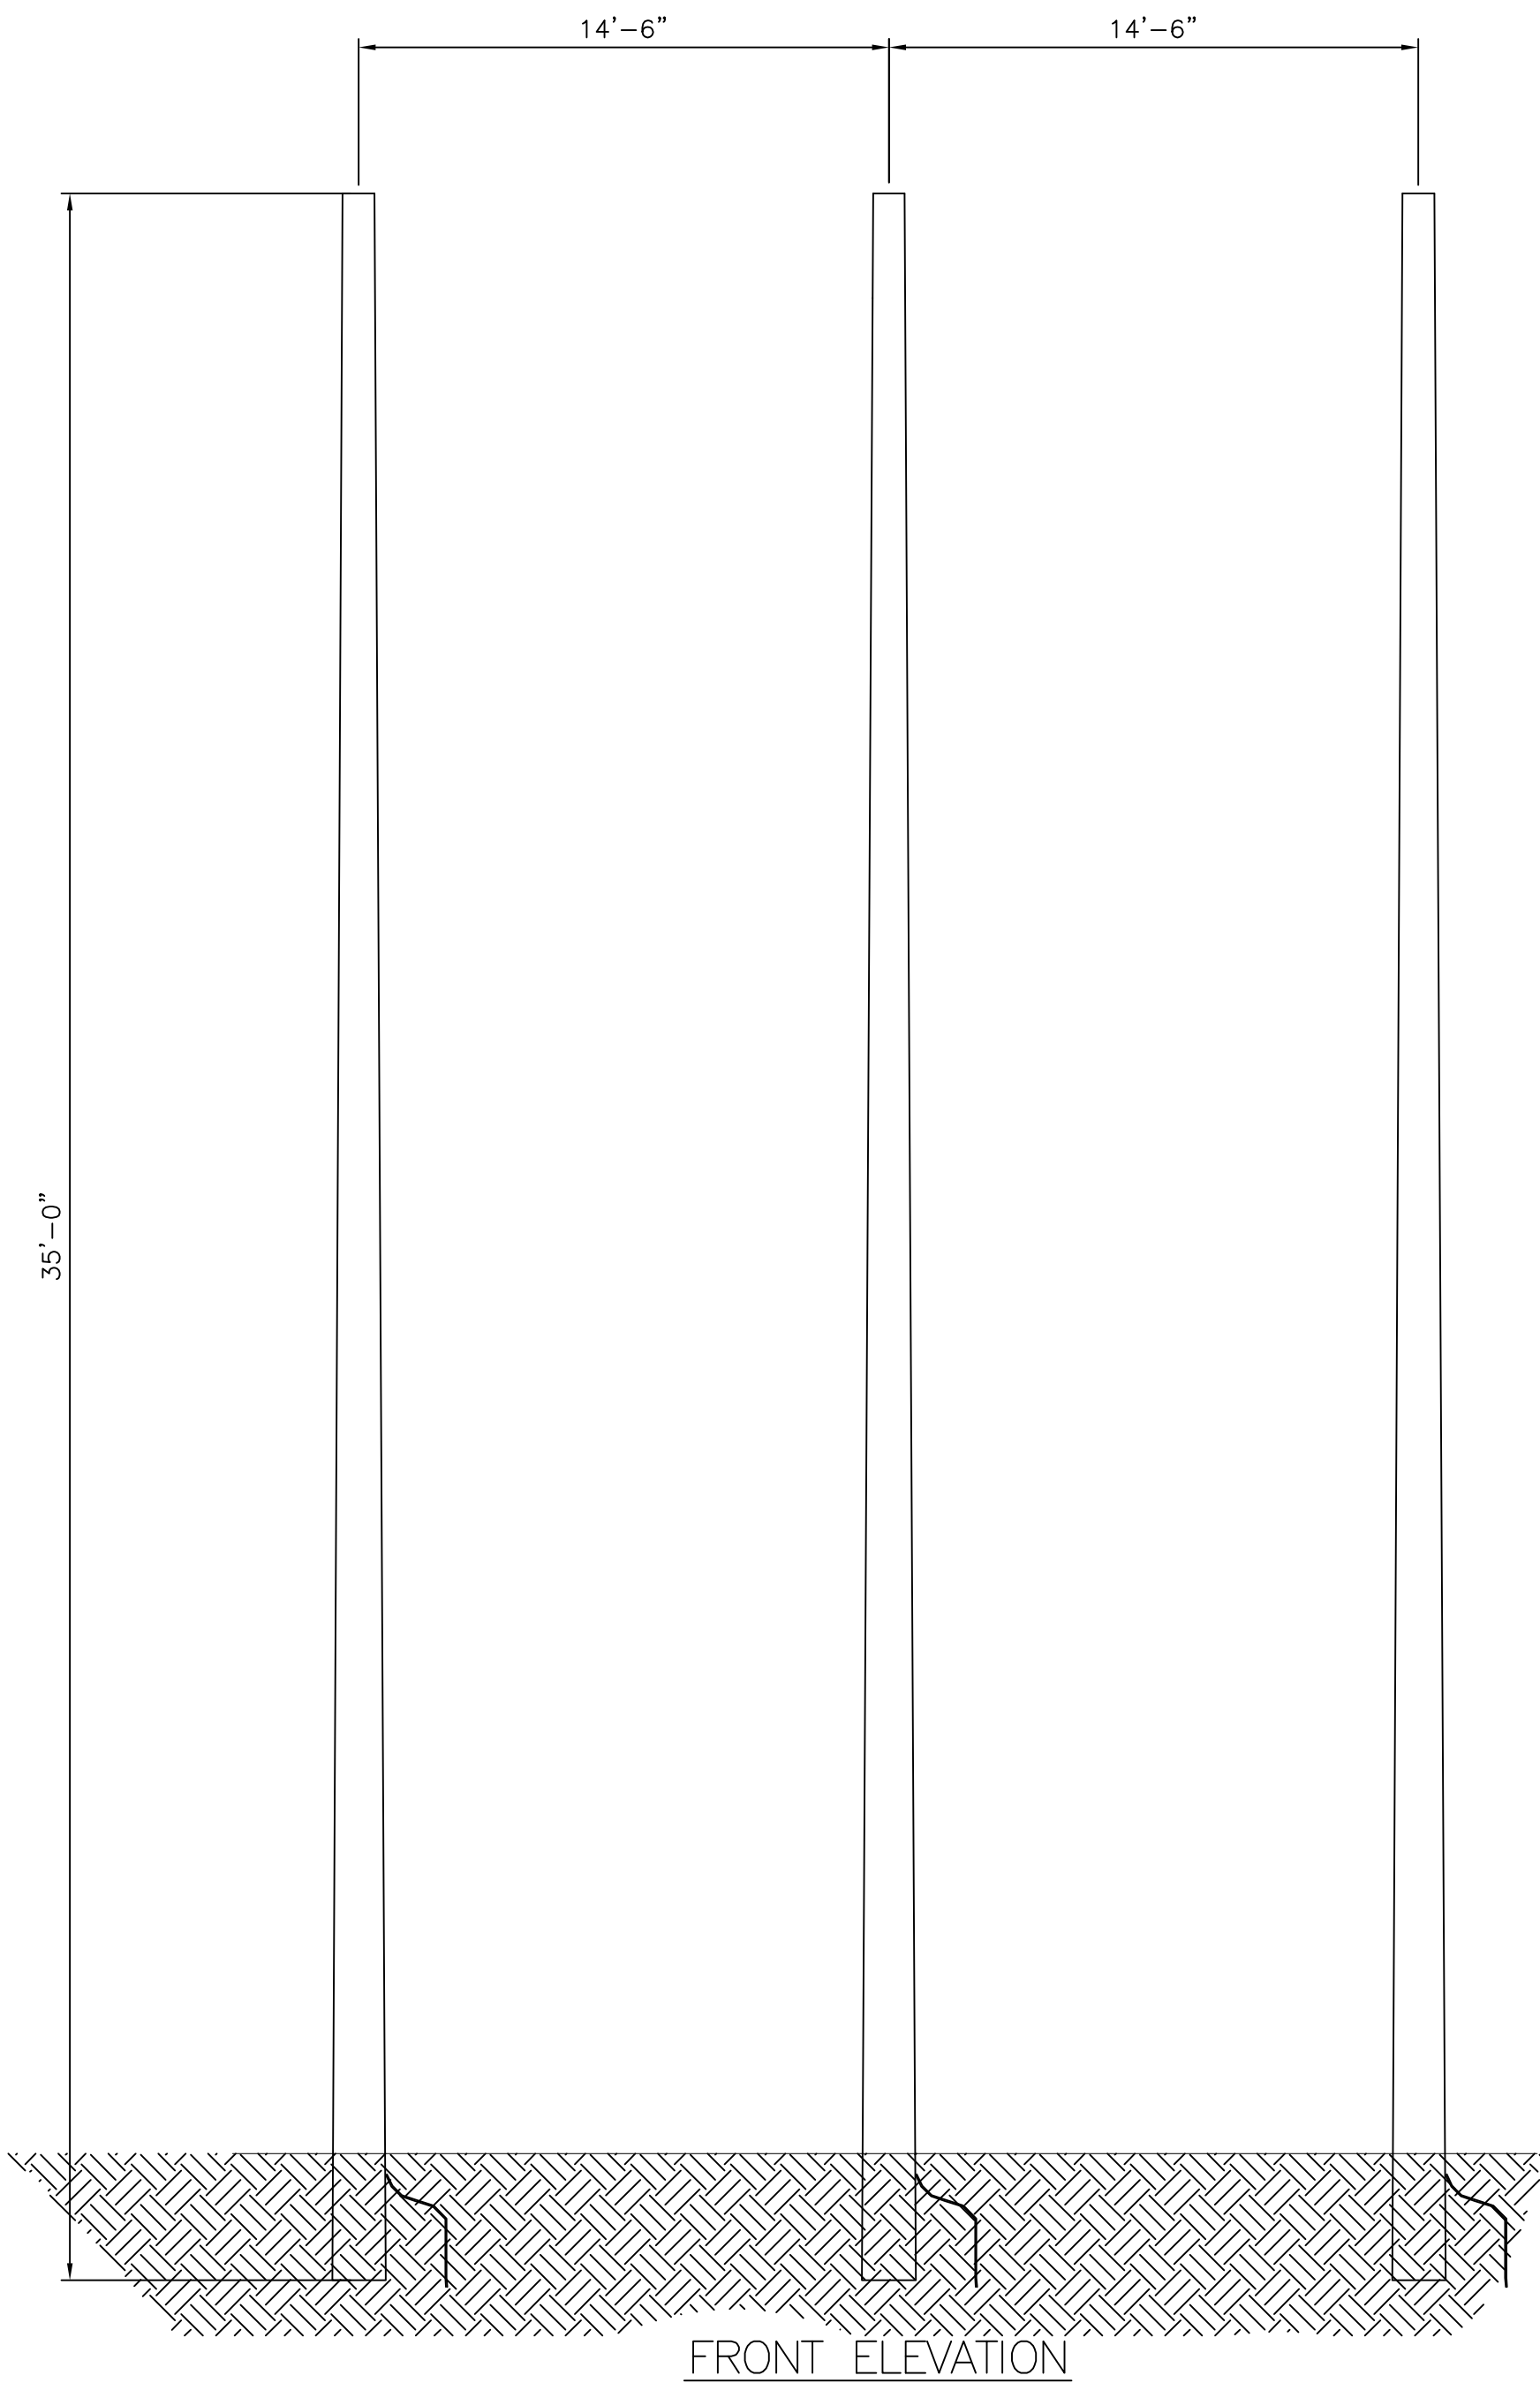

- GENERAL NOTES:
- SEE SPECIFICATION SP.06.01.301.101 FOR STRUCTURE GROUNDING DETAILS.
 - SEE SPECIFICATION SP.06.01.301.201 FOR STRUCTURE NUMBERING AND WARNING SIGNS REQUIRED ON ALL STRUCTURES.

STRUCTURE TABLE	
STR #	STR HEIGHT (FT) "H"
1-4	35'

DETAIL	DWG #	ASSEMBLY QTY
DETAIL 1	NY-6.0-4.6-00051	6
DETAIL 2	NY-6.0-4.6-00022	3

T1510 LOCKPORT – BATAVIA

112 LINE REBUILD PROJECT

SINGLE CIRCUIT 3-POLE DEAD-END

WOOD POLE CONCEPT DRAWING

DIRECT EMBEDDED FOUNDATION

nationalgrid

PREPARED BY	AIR	04/31/2021
REVIEWED BY	CJR	04/24/2021
APPROVED BY	AIR	04/31/2021
SCALE	NTS	
SHEET	1	OF 1
INDEX		

VER	DATE	VERSION DESCRIPTION	ISSUED FOR	ISSUED FOR BID
1	02/12/21		AIR	CJR
2				
3				
4				
5				
6				
7				

REVISION	REVISION	REVISION	REVISION	REVISION	REVISION	REVISION	REVISION	REVISION	REVISION