





**Lockport-Batavia Line #112
Rebuild Project**

Appendix X

Traffic Management Plans



Part 5 of 7

MATCHLINE TO SHEET IM-03

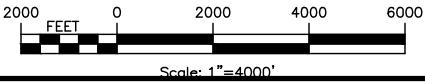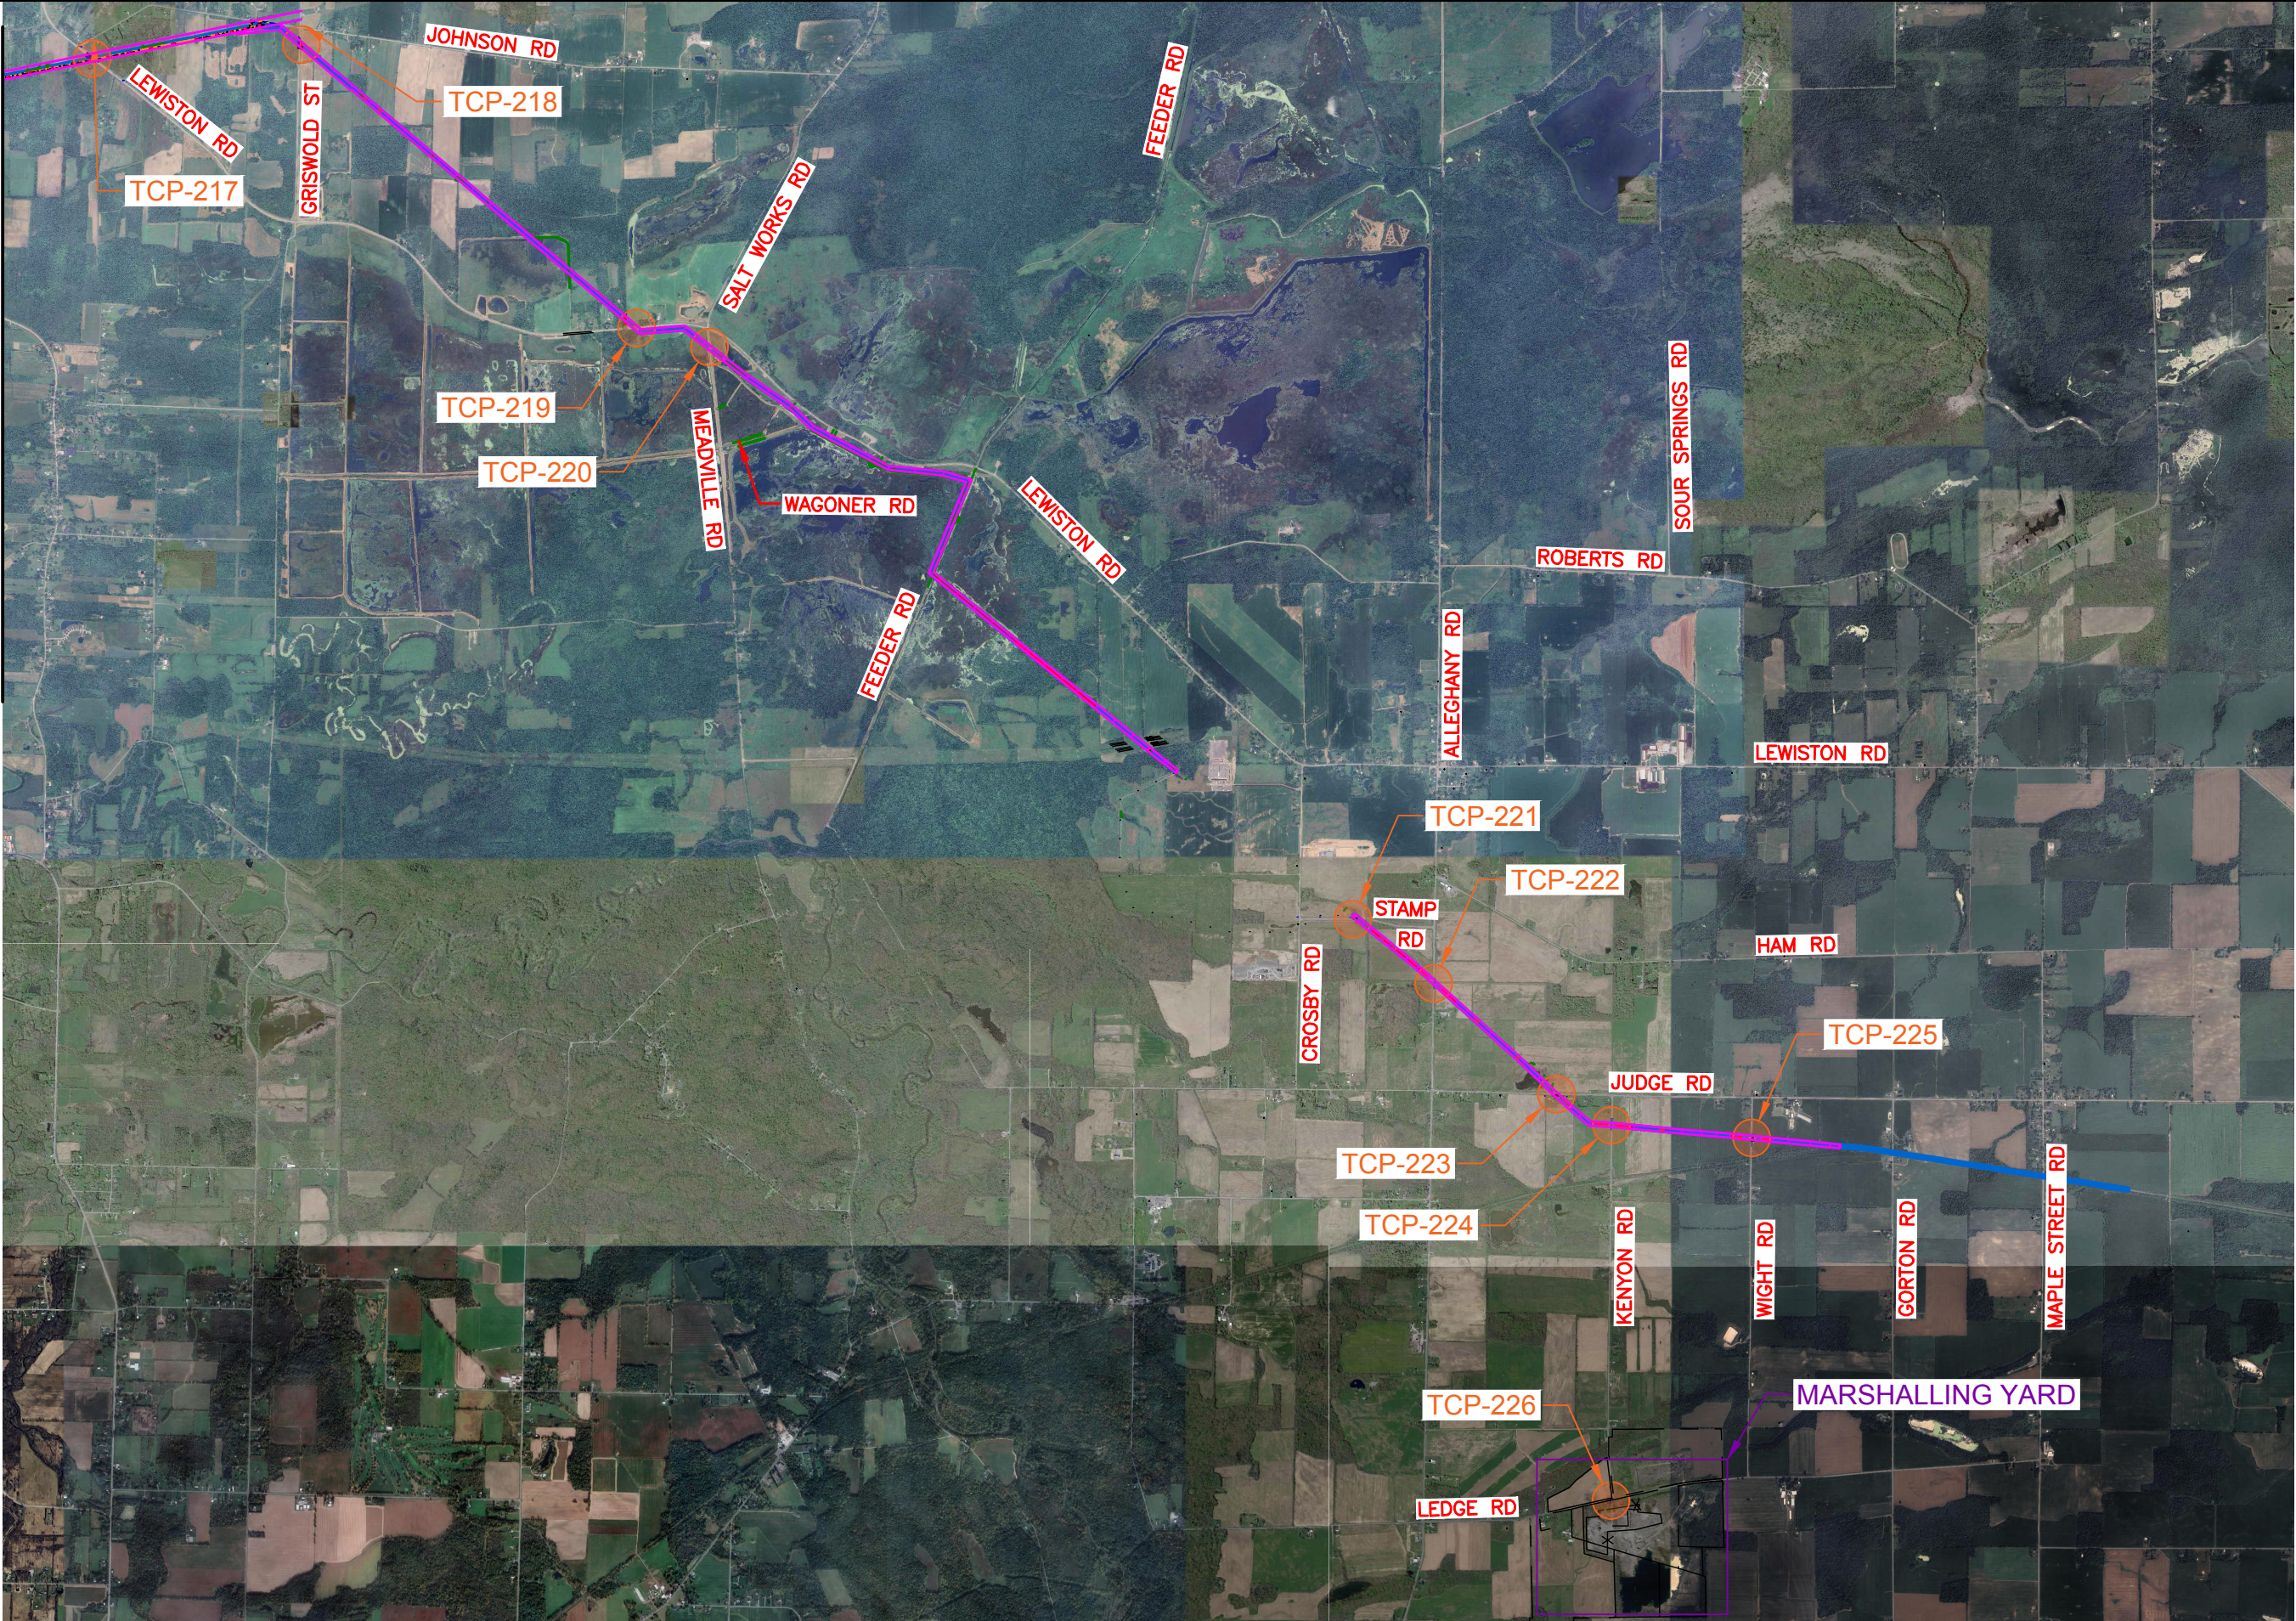


TRAFFIC MANAGEMENT PLAN				6/06/2025			
LOCKPORT-BATAVIA 112				6.1-L10-M5			
REBUILD PROJECT				L1-41568			
CONDUCTOR CROSSING INDEX MAP (2 OF 2)				IM-04			
PREPARED BY				ACCOUNT NUMBER			
DIS. APPROVED				APPROVED			
DR. APPROVED				APPROVED			
CK. APPROVED				APPROVED			
DISCUSSION OF ISSUE OR REVISION				SM			
NO. DATE				APP.			
DR.				CK.			
TW				FISHER			
APPROVED				TL			
APPROVED				SM			
APPROVED				SM			
APPROVED				SM			

nationalgrid

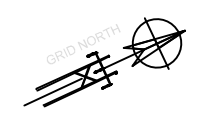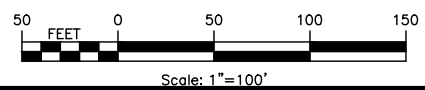
[illegible]

PRINTED COPIES ARE NOT DOCUMENT CONTROLLED FOR THE LATEST AUTHORIZED VERSION PLEASE REFER TO THE ENGINEERING CABINET IN DOCUMENTUM

CONFIDENTIALITY STATEMENT
This document contains confidential and proprietary information of National Grid. It is to be used only for the purpose intended and is not to be distributed, copied, or reproduced in any form without the written authorization of National Grid. Any other use, its transmission to third parties, or its reproduction without prior express written authorization of National Grid is strictly prohibited.

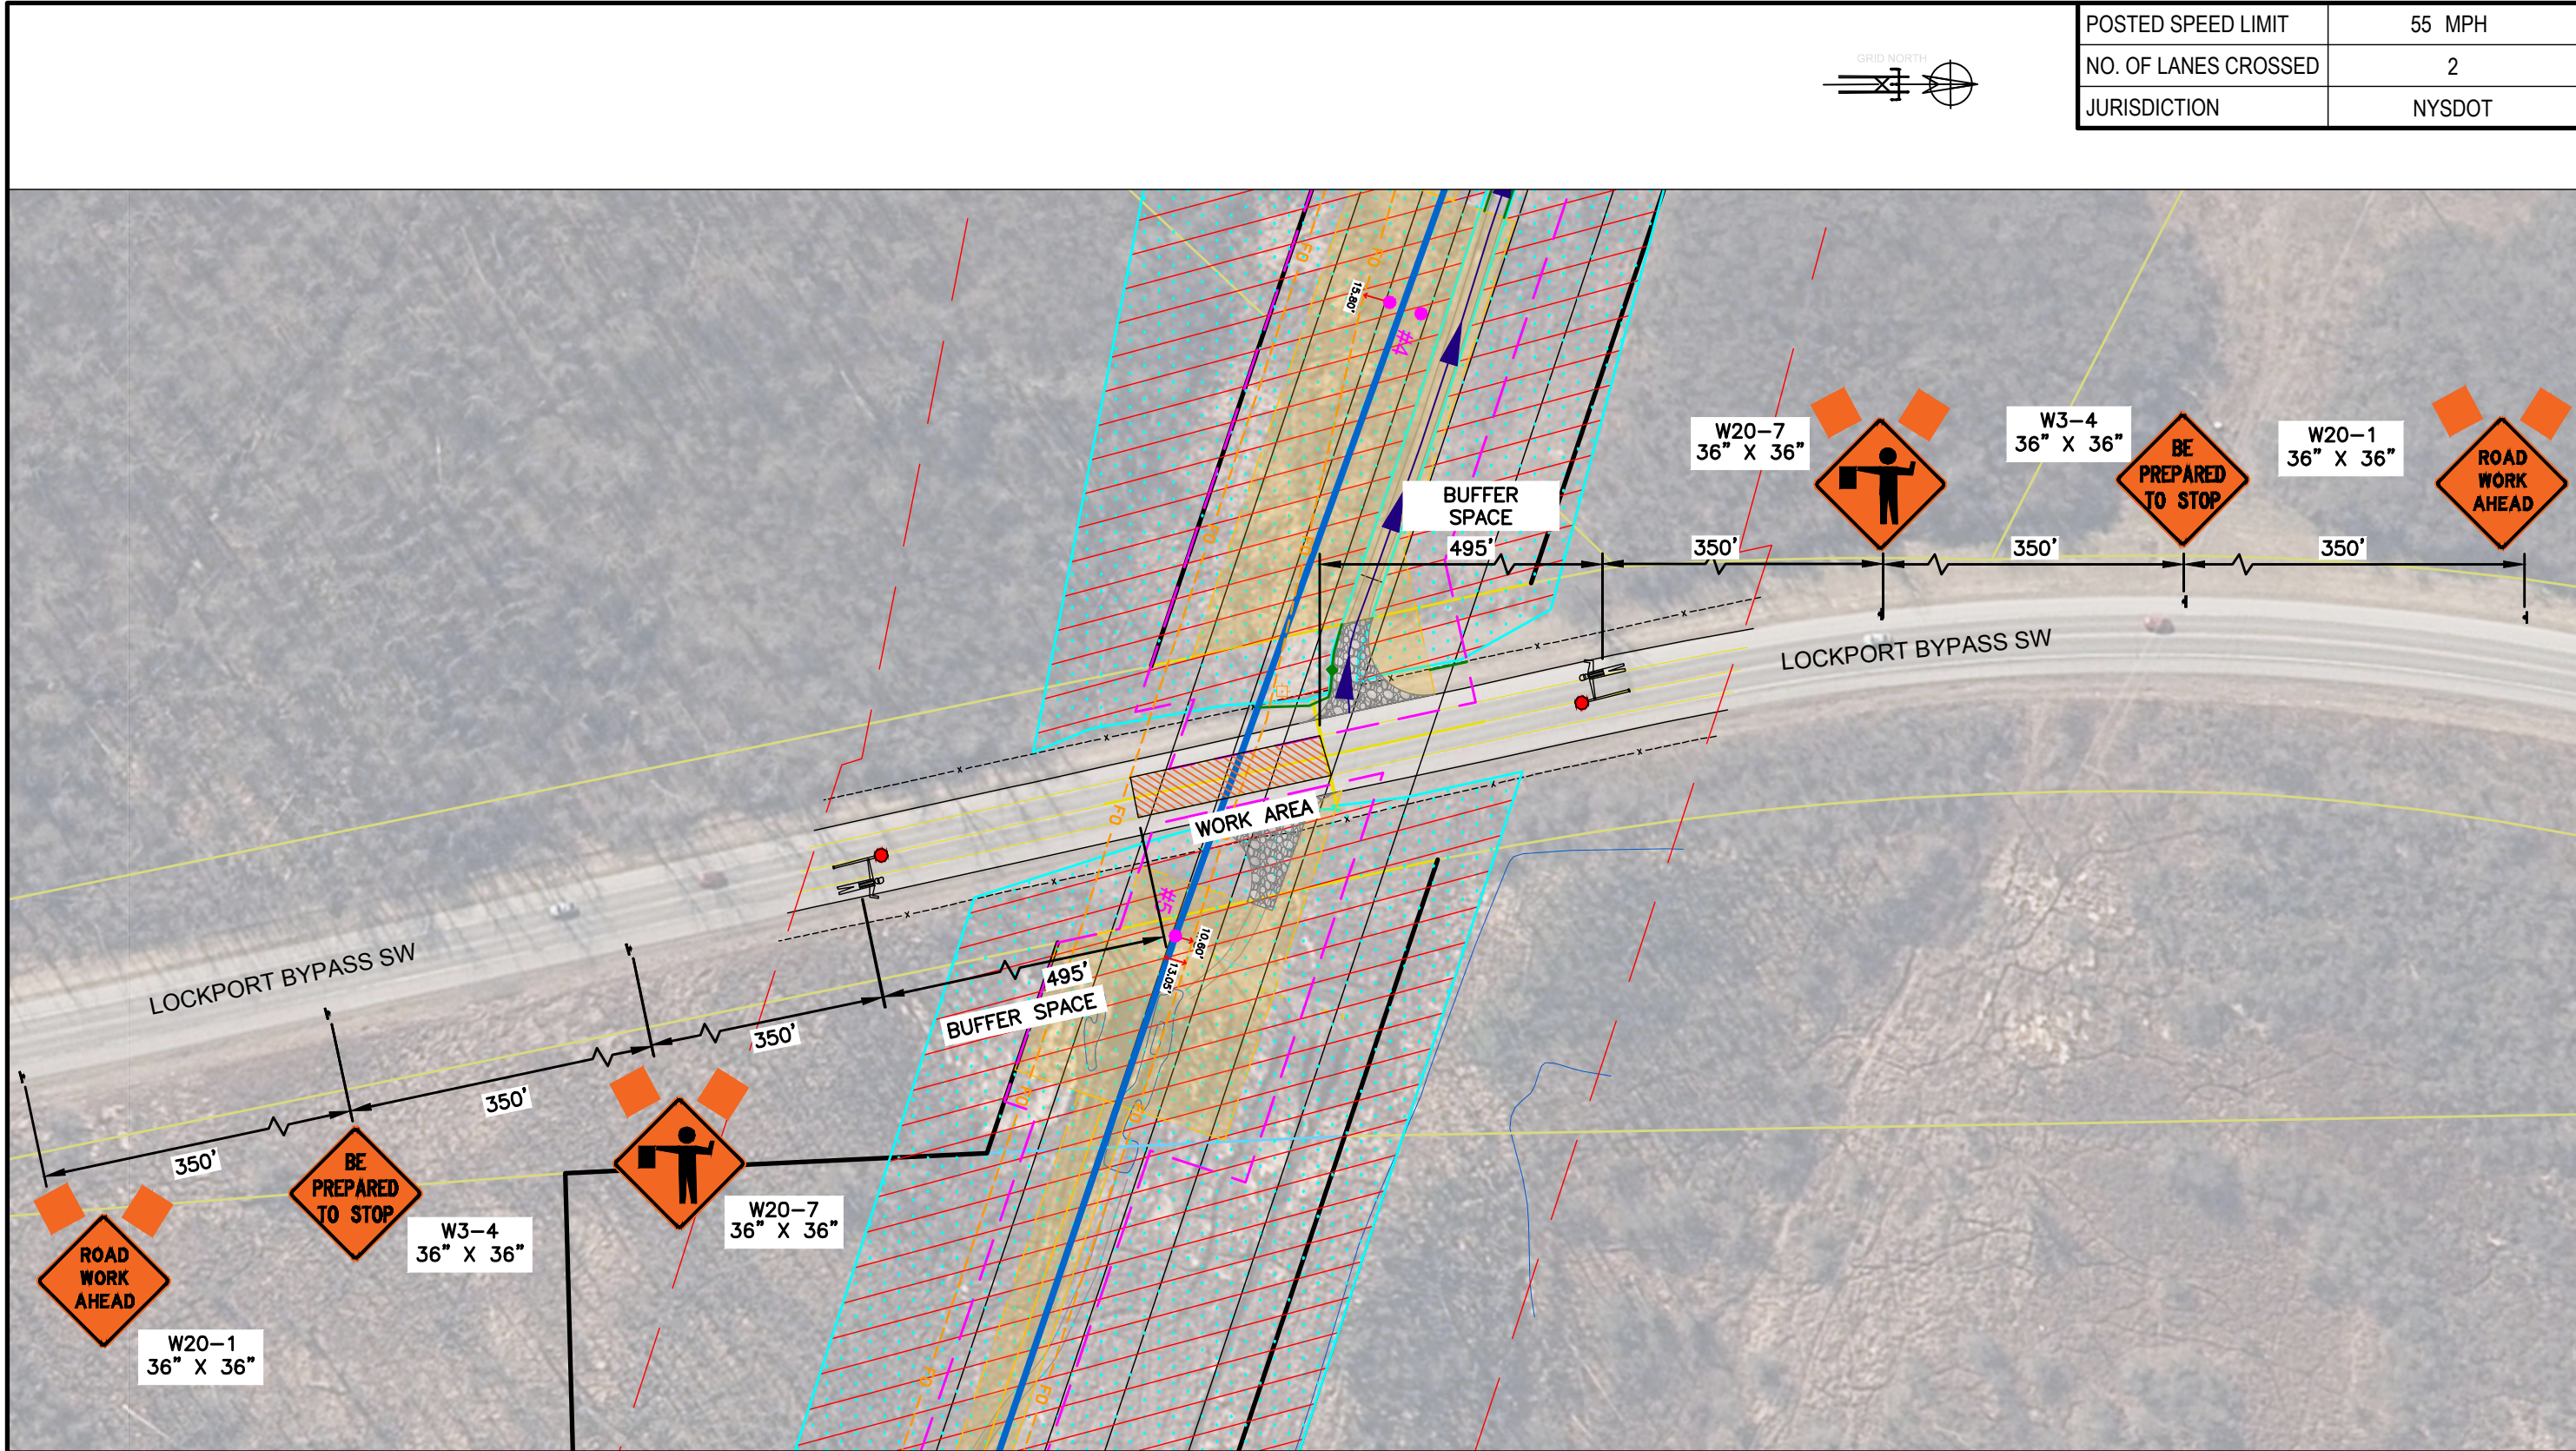


TWO LANE TWO WAY TEMPORARY ROAD CLOSURE – LOCKPORT BYPASS SW NY 93

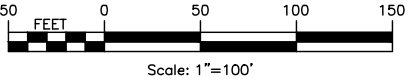

POSTED SPEED LIMIT	55 MPH
NO. OF LANES CROSSED	2
JURISDICTION	NYS DOT

ISSUE DATE	6/06/2025	TRAFFIC MANAGEMENT PLAN	PREPARED BY	TW	APPROVED	DR	CK	APP	NO.	DATE
FILE NAME	6.1-L10-M5	LOCKPORT-BATAVIA 112		FISHER	APPROVED	DR	CK	APP		
DRAWING NUMBER	L1-41568	REBUILD PROJECT		TL	APPROVED	DR	CK	APP		
SHEET NUMBER	TCP-202	TCP PLAN - LOCKPORT BYPASS SW		SM	APPROVED	DR	CK	APP		



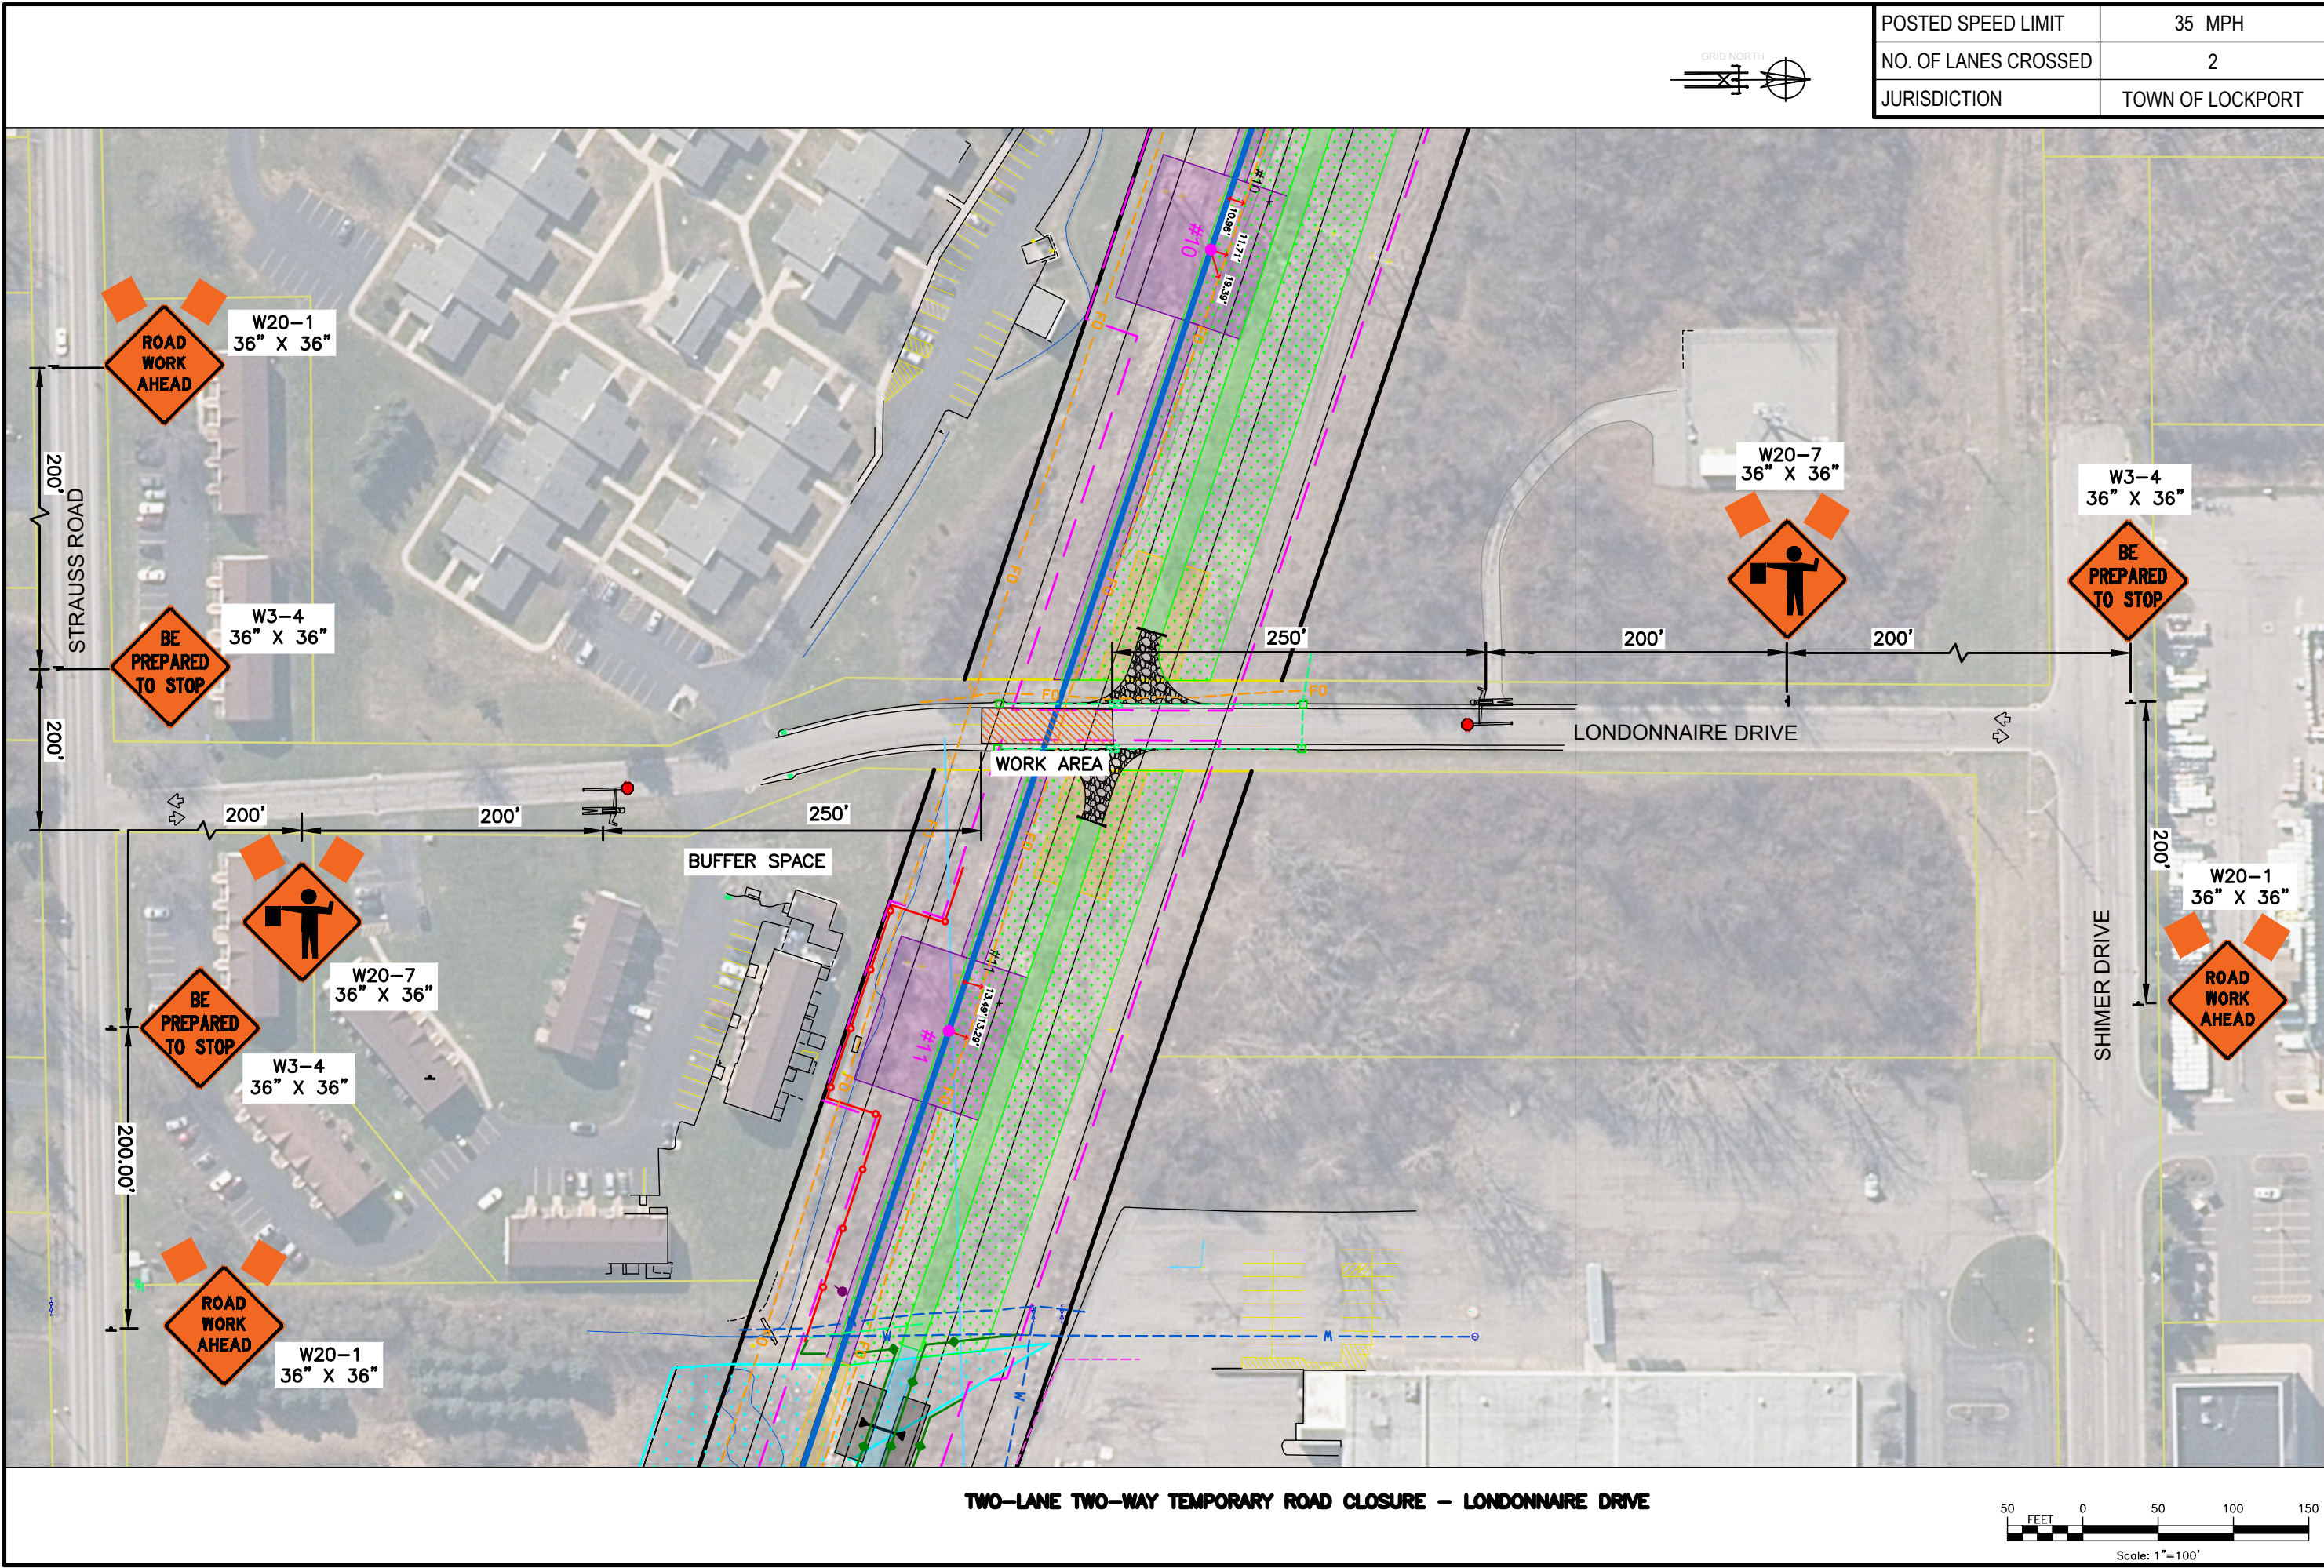


TWO-LANE TWO-WAY TEMPORARY ROAD CLOSURE - LONDONNAIRE DRIVE

POSTED SPEED LIMIT	35 MPH
NO. OF LANES CROSSED	2
JURISDICTION	TOWN OF LOCKPORT

TRAFFIC MANAGEMENT PLAN	LOCKPORT-BATAVIA 112	REBUILD PROJECT	TCP PLAN - LONDONNAIRE DRIVE
ISSUE DATE	6/06/2025	FILE INDEX	6.1-L10-M5
DRAWING NUMBER	L1-41568	SUPER	TCP-203
NO.	DATE	DESCRIPTION OF ISSUE/REVISION	APPROVED
1			
2			
PRINTED COPIES ARE NOT DOCUMENT CONTROLLED.
FOR THE LATEST AUTHORIZED VERSION PLEASE REFER TO THE ENGINEERING CABINET IN DOCUMENTUM

CONFIDENTIALITY STATEMENT
This document contains confidential and proprietary information of National Grid. It is to be used only for the purposes intended and is not to be distributed, copied, or reproduced in any form without the prior written authorization of National Grid. Any other use, its transmission to third parties, or its reproduction without prior express written authorization of National Grid is strictly prohibited.

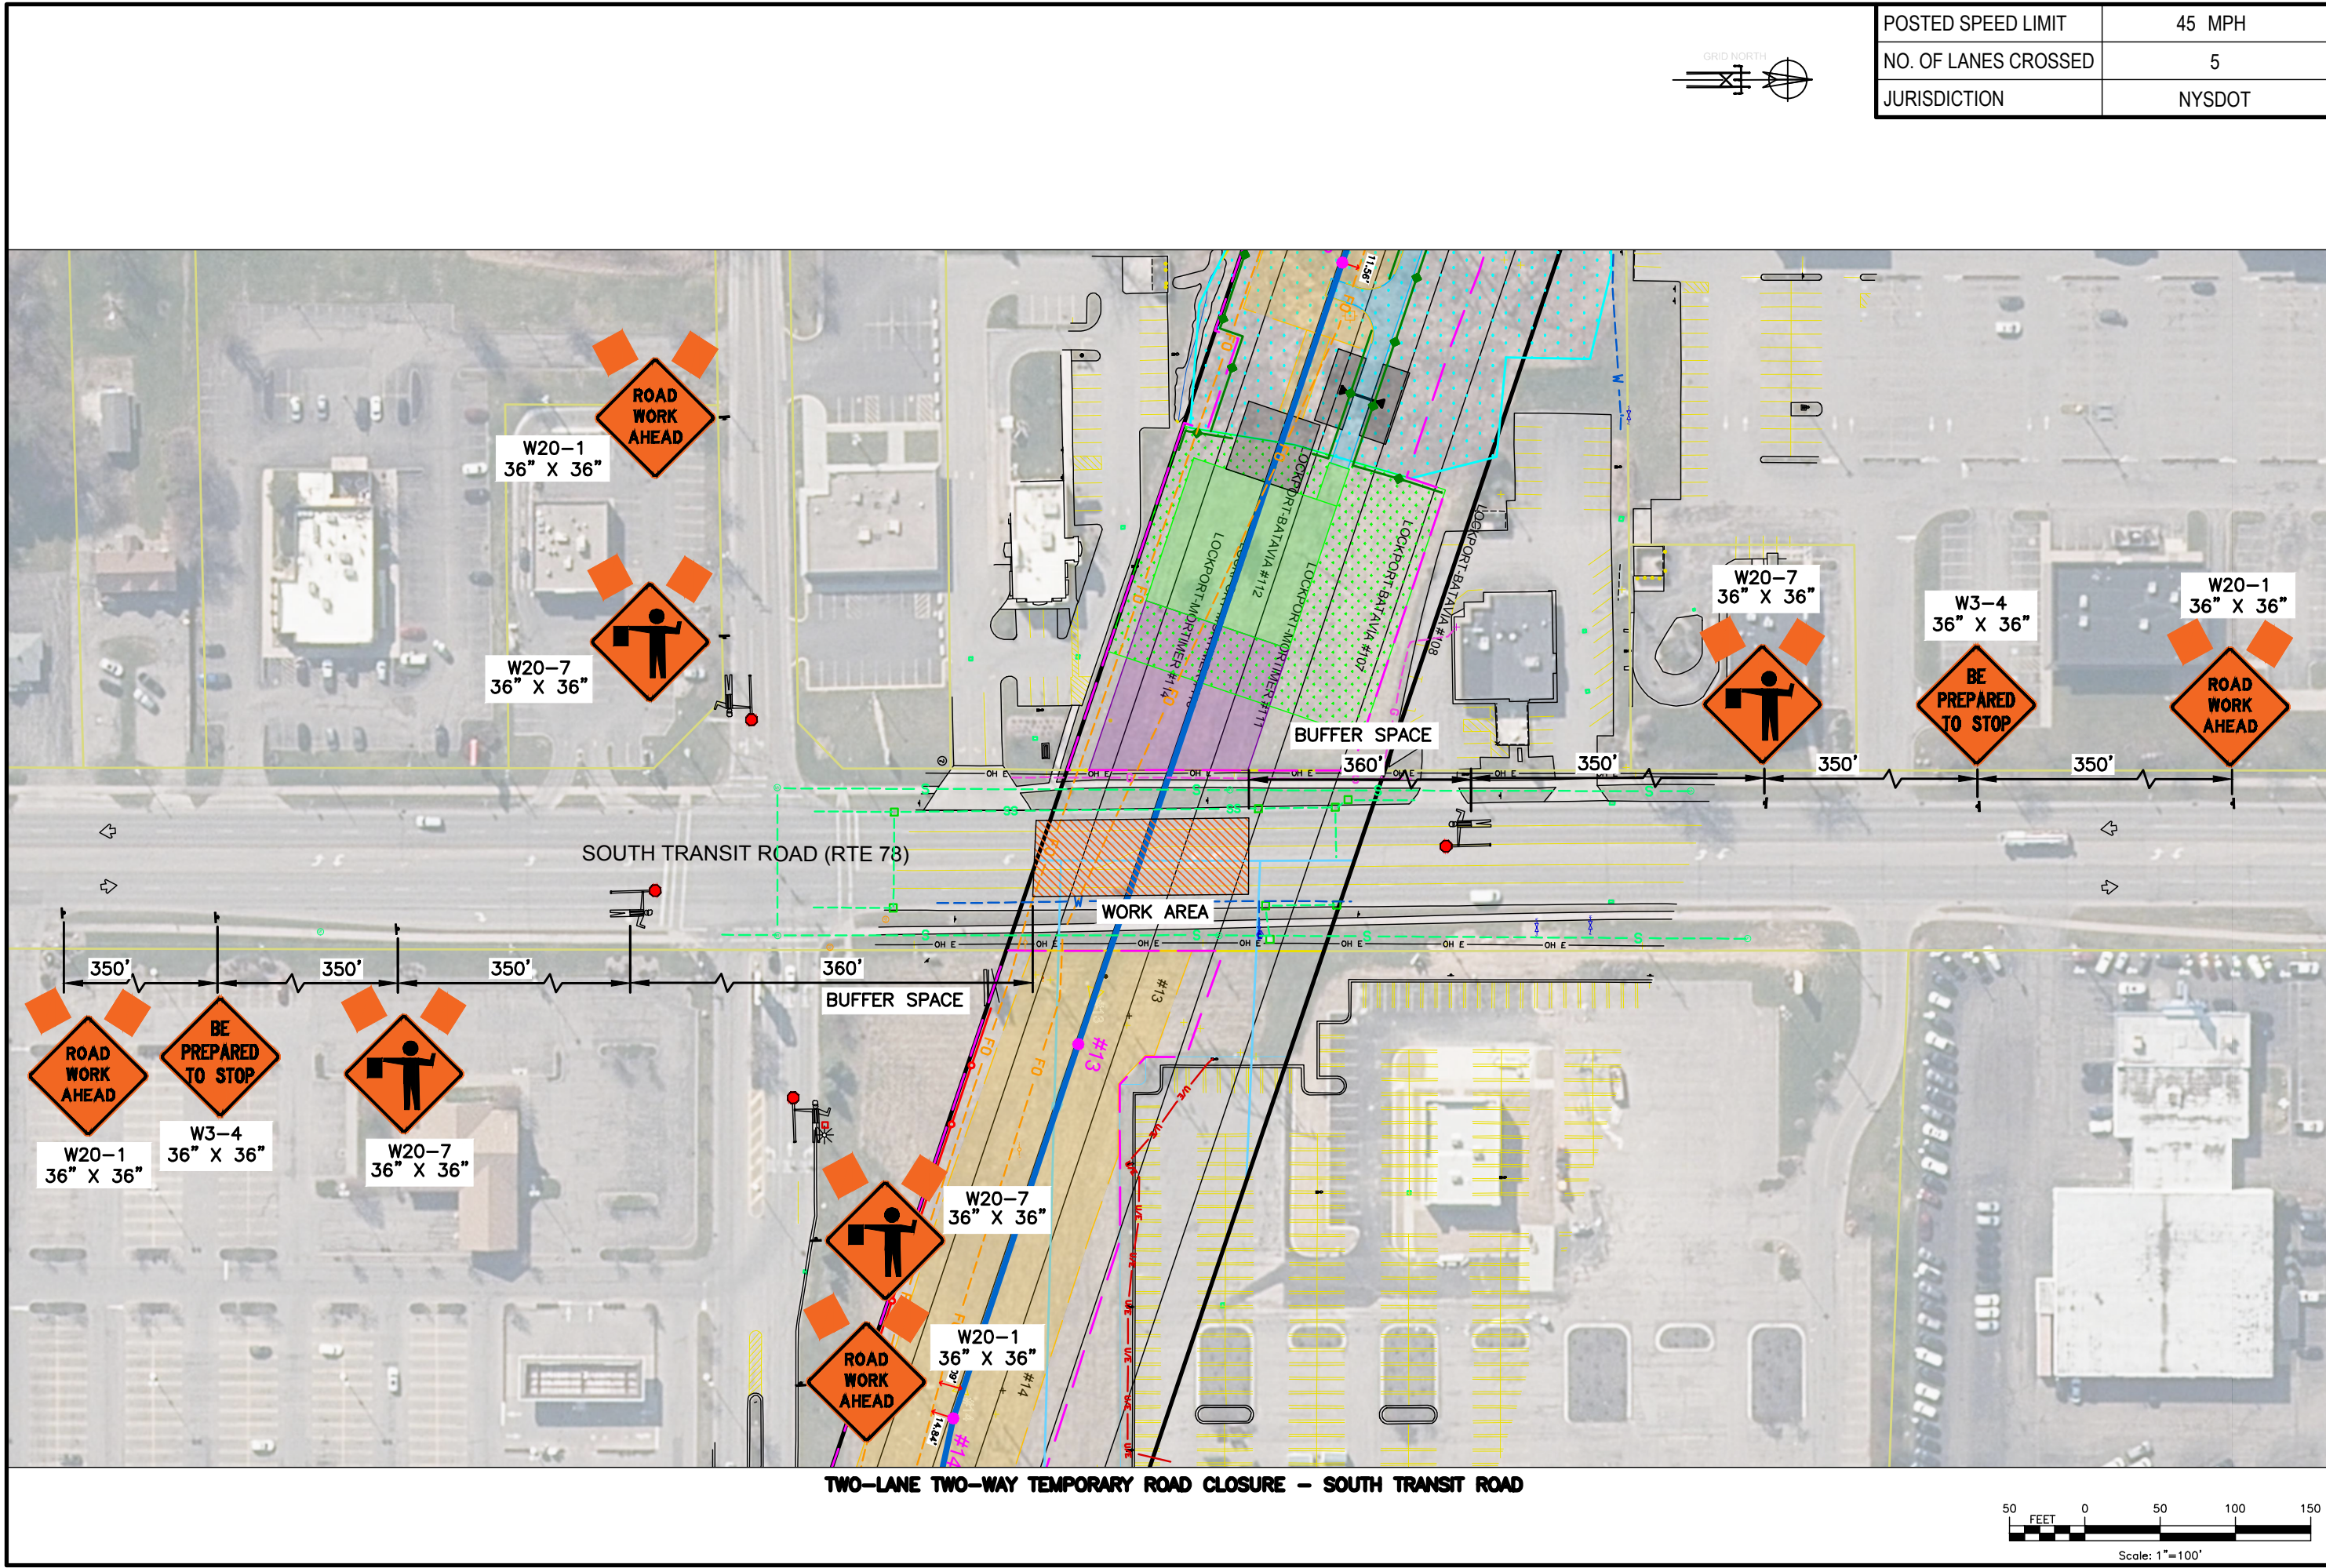



POSTED SPEED LIMIT	45 MPH
NO. OF LANES CROSSED	5
JURISDICTION	NYS DOT

TRAFFIC MANAGEMENT PLAN	PERSONAL ISSUE DATE	6/06/2025
	FILE INDEX	6.1-L10-M5
	DRAWING NUMBER	L1-41568
	SUPER	TCP-204
nationalgrid	LOCKPORT-BATAVIA 112	
	REBUILD PROJECT	
ACCOUNT NUMBER	TCP PLAN - SOUTH TRANSIT ROAD	
DIS.	APPROVED	TW
	DR.	FISHER
CK.	APPROVED	TL
	DR.	SM
APP.	APPROVED	SM
	DR.	SM
NO.	DATE	DISCUSSION OF ISSUE OR REVISION

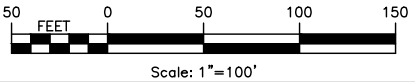

TWO-LANE TWO-WAY TEMPORARY ROAD CLOSURE - SOUTH TRANSIT ROAD

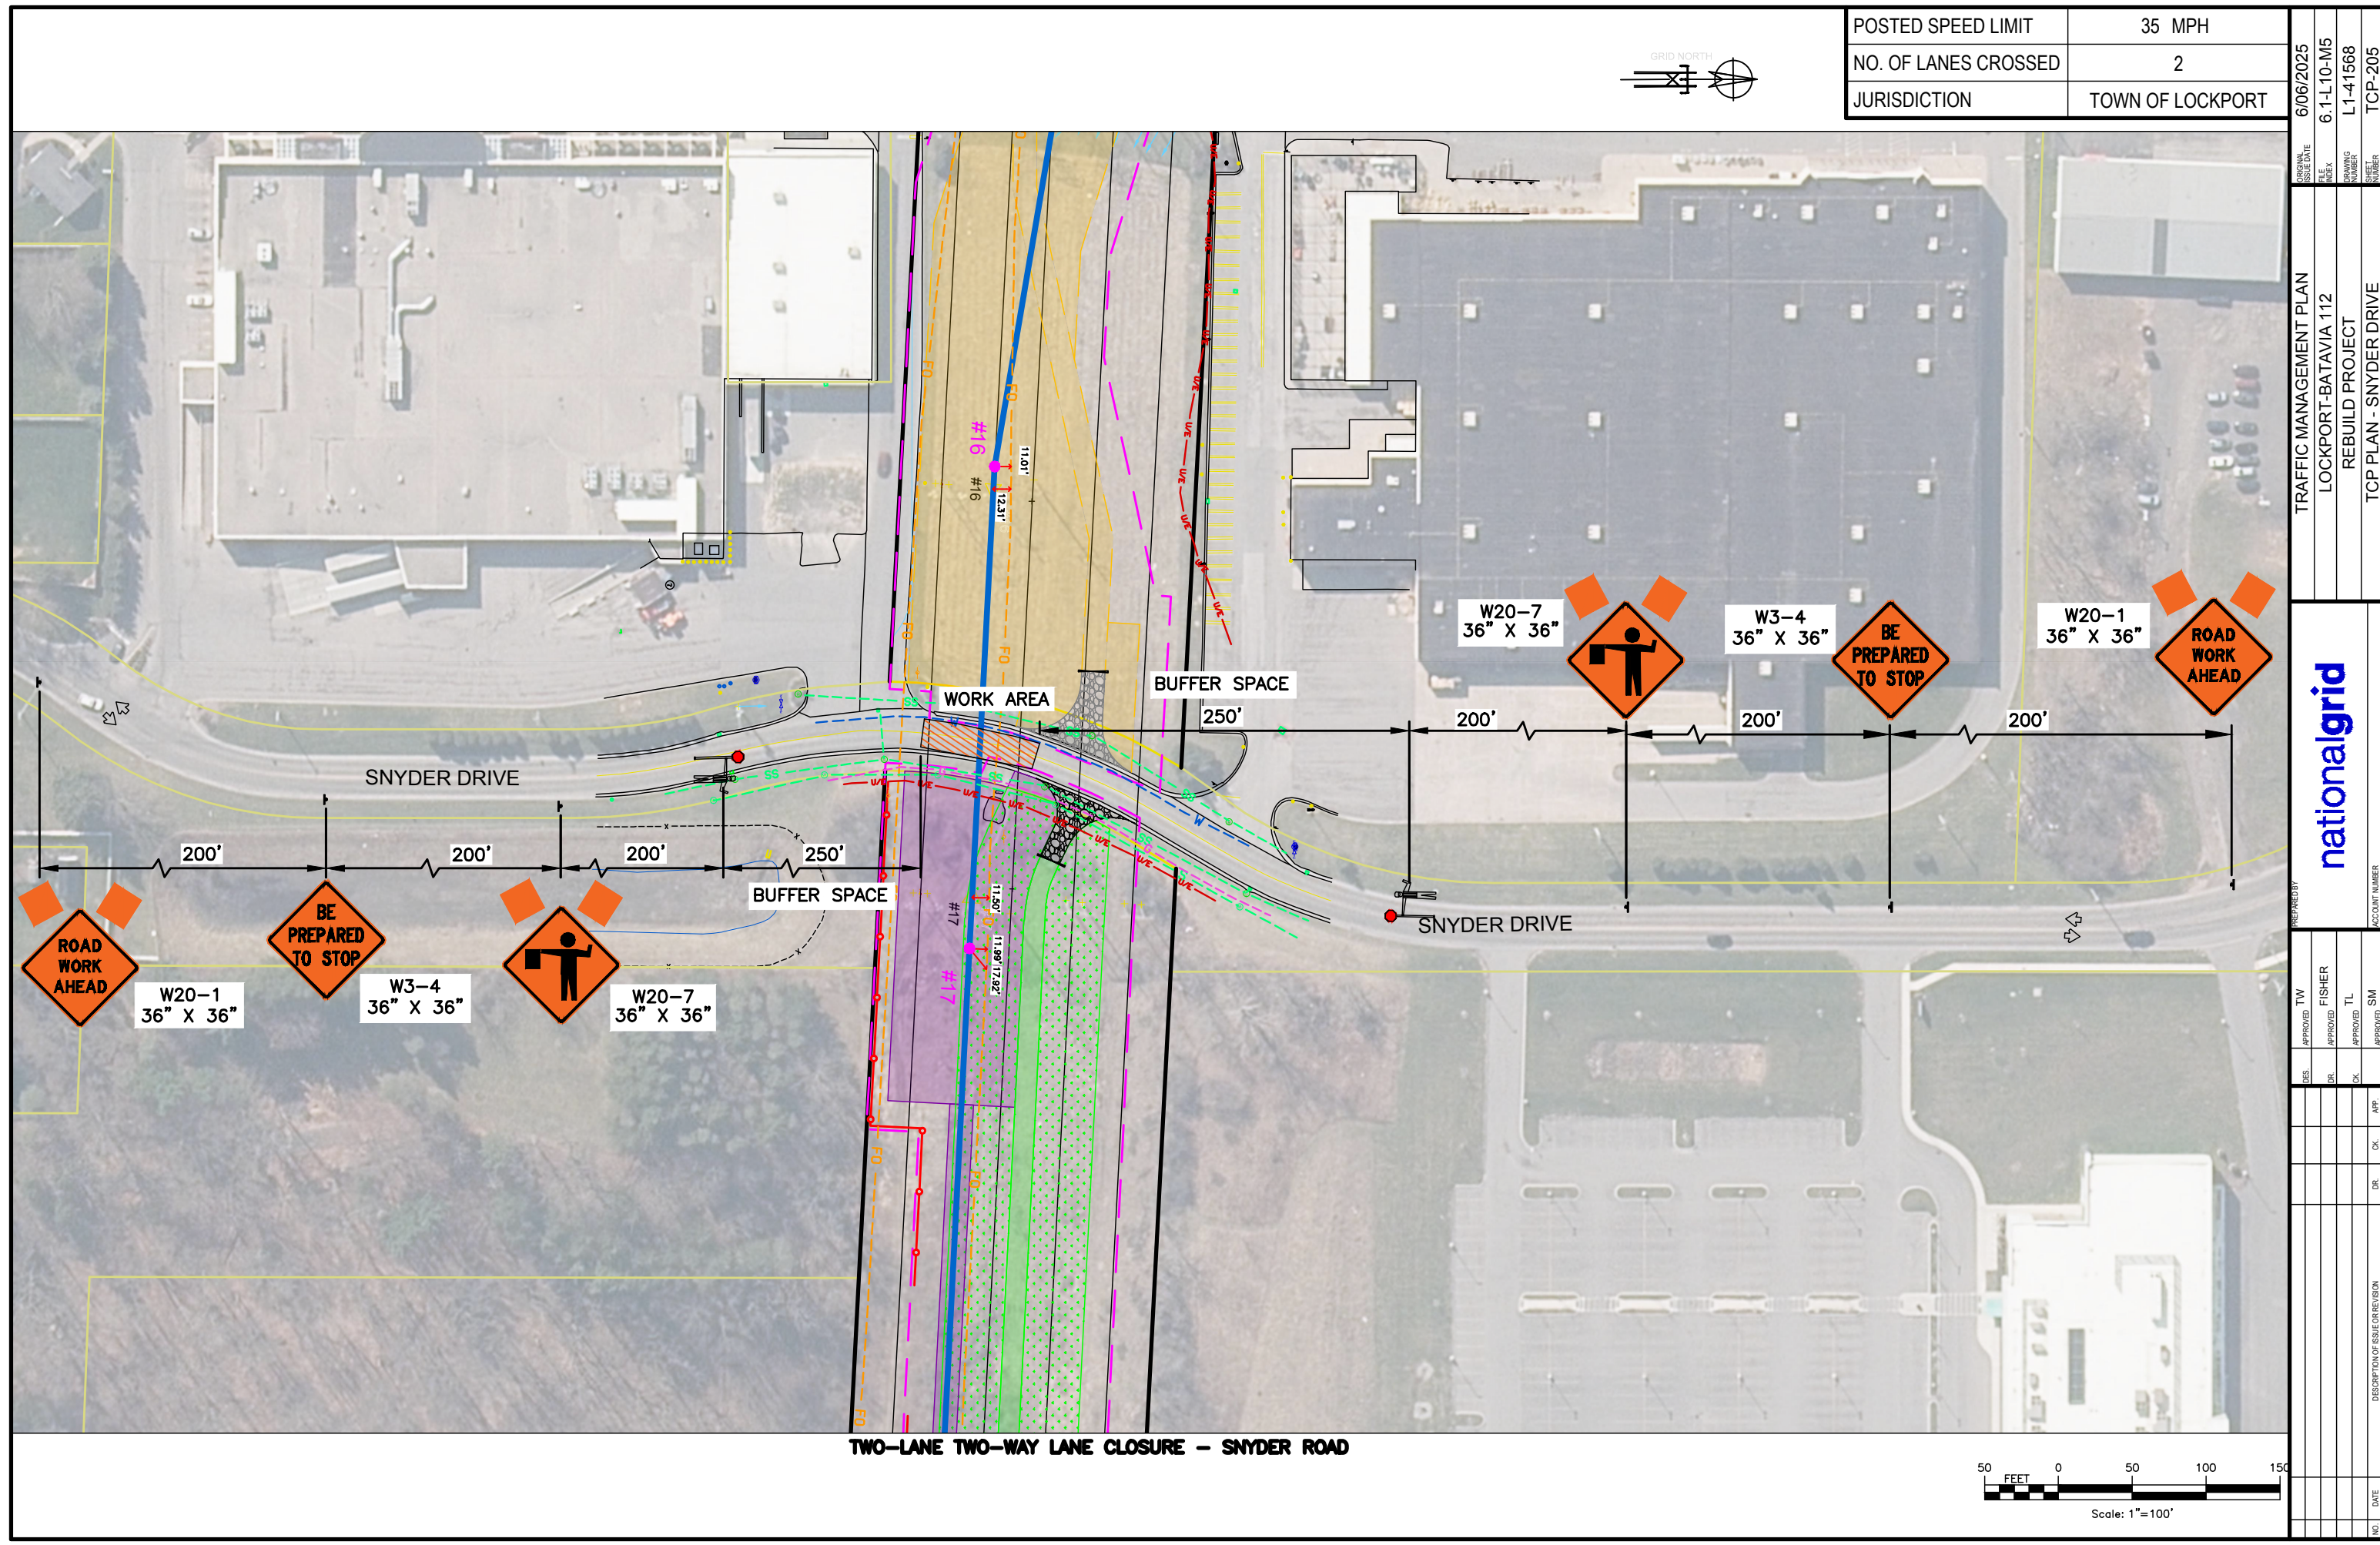


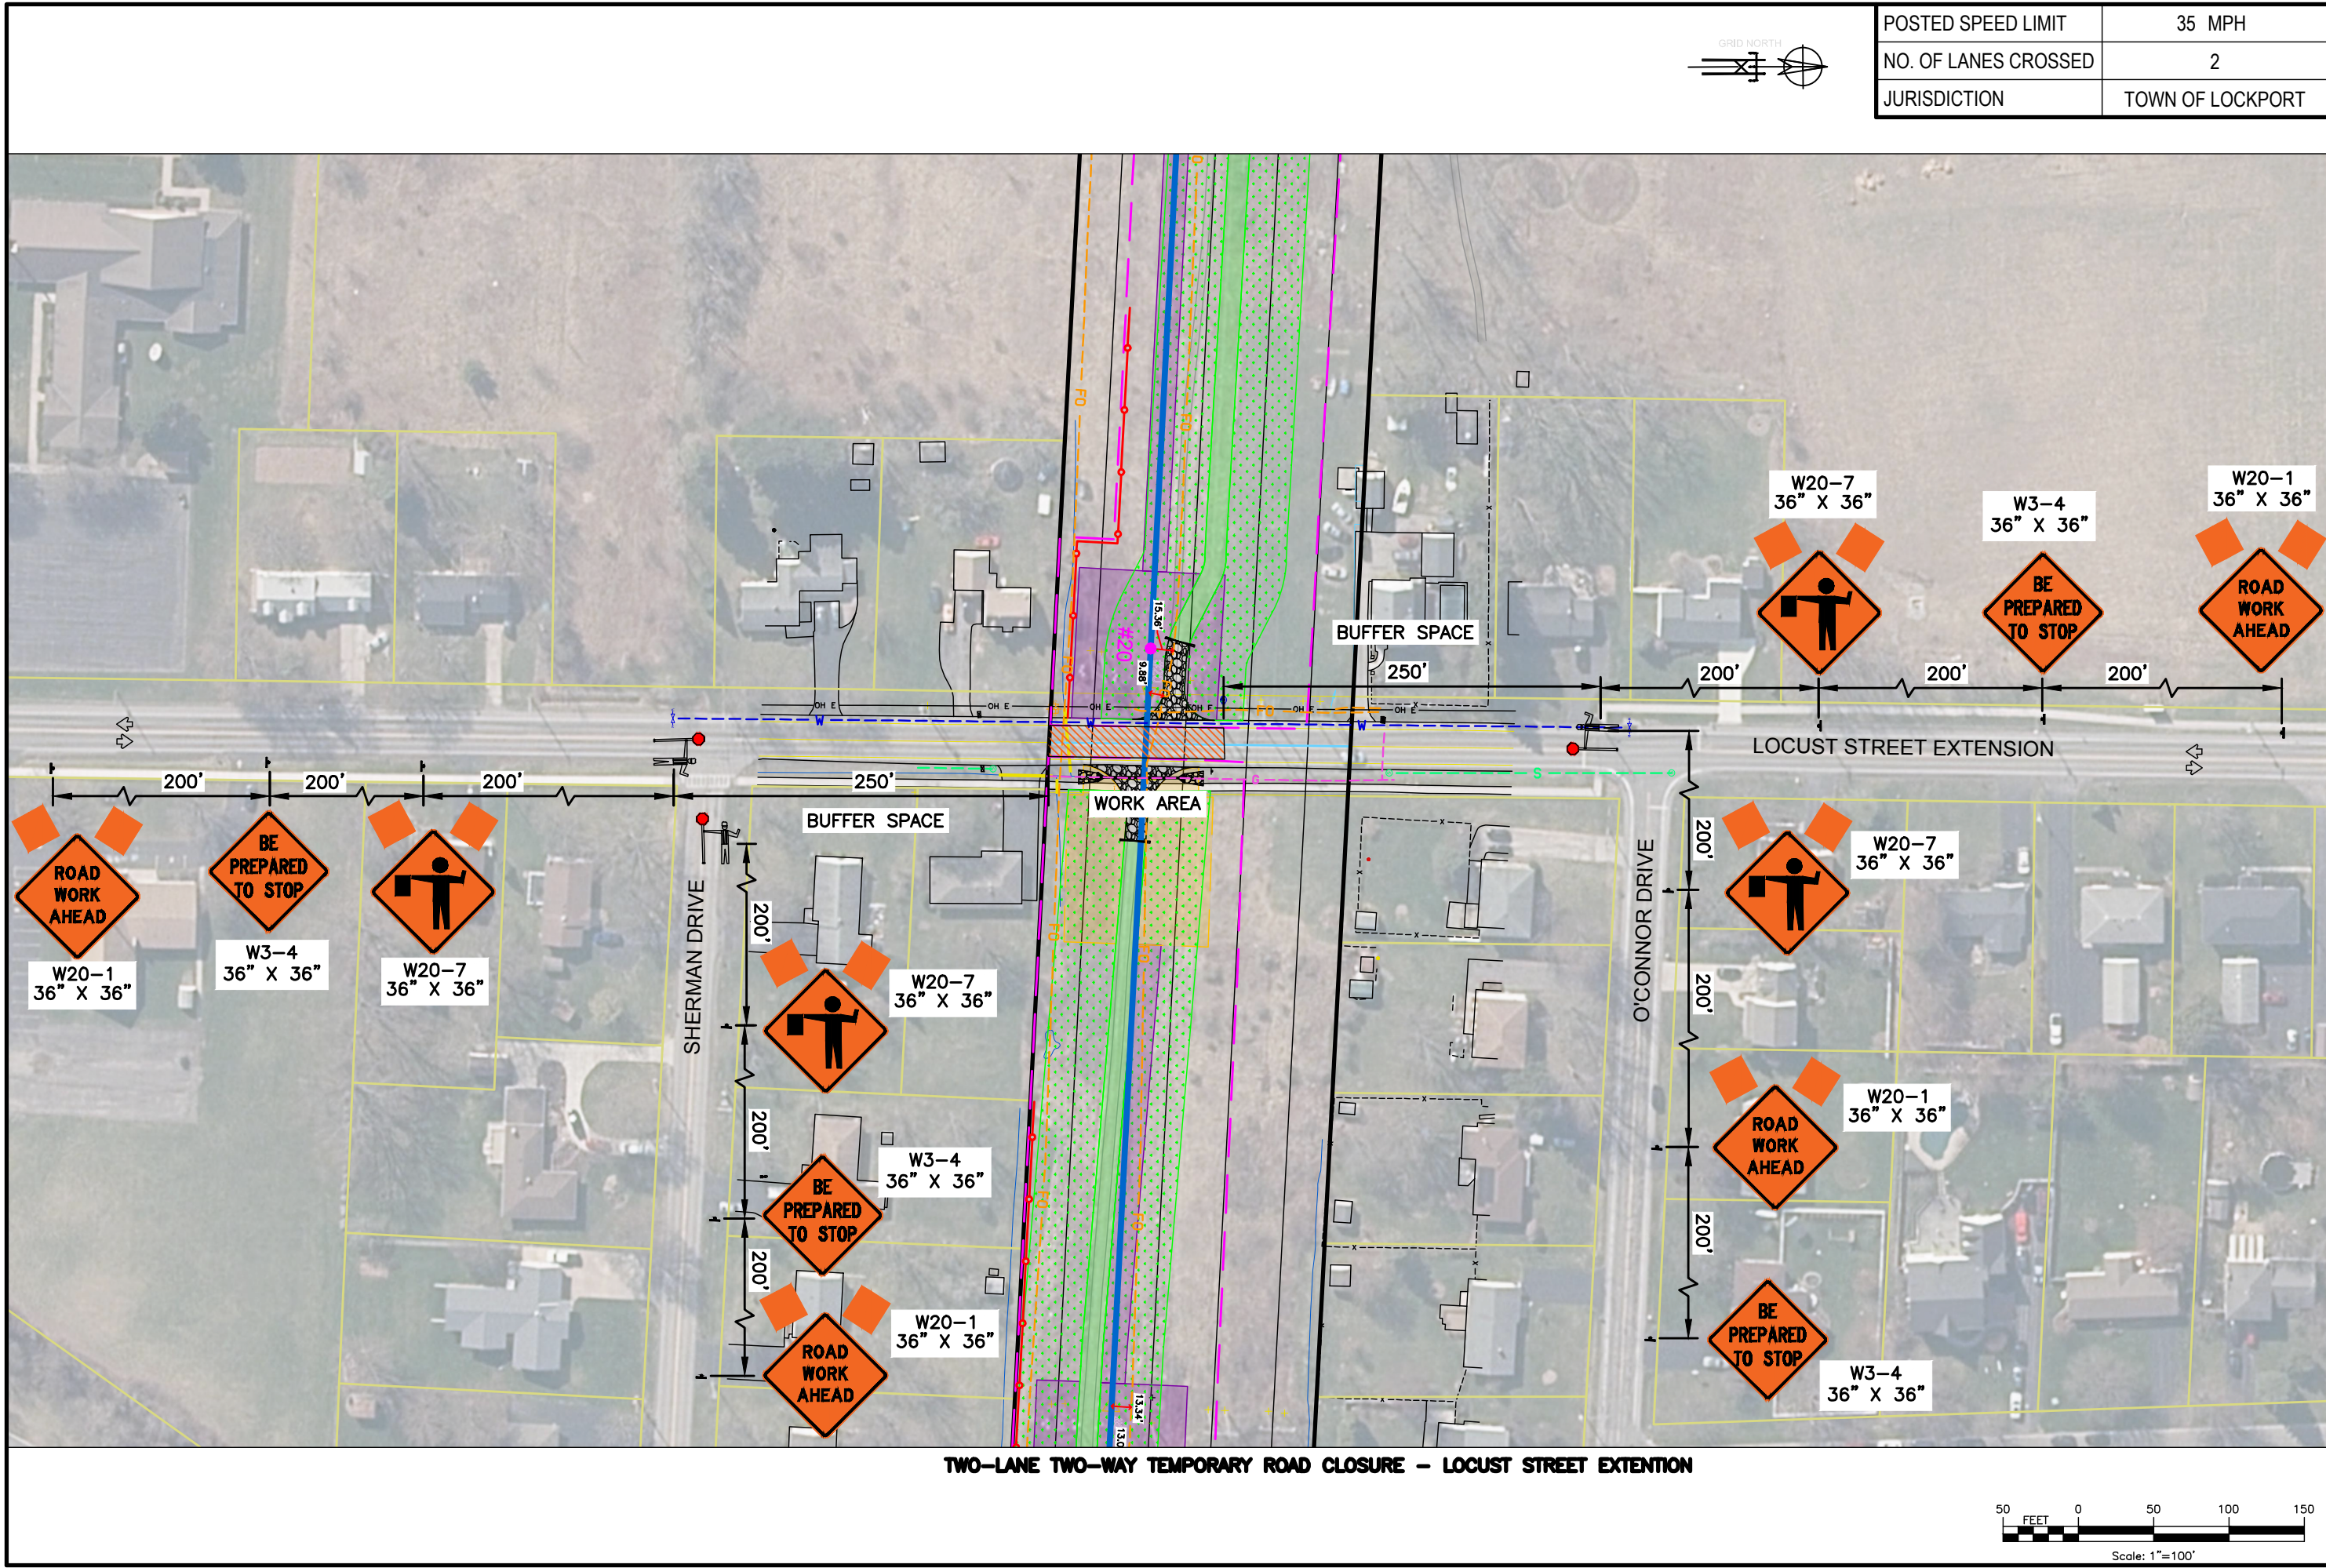

TRAFFIC MANAGEMENT PLAN		ISSUE DATE	6/06/2025
LOCKPORT-BATAVIA 112		FILE INDEX	6.1-L10-M5
REBUILD PROJECT		DRAWING NUMBER	L1-41568
TCP PLAN - LOCUST STREET EXTENSION		SHEET NUMBER	TCP-206
PREPARED BY	DES.	APPROVED	TW
	DR.	APPROVED	FISHER
	CK.	APPROVED	TL
	APP.	APPROVED	SM
NO.	DISCUSSION OF ISSUE OR REVISION		DATE

PRINTED COPIES ARE NOT DOCUMENT CONTROLLED.
FOR THE LATEST AUTHORIZED VERSION PLEASE REFER TO THE ENGINEERING CABINET IN DOCUMENTUM

CONFIDENTIALITY STATEMENT
This document contains confidential and proprietary information of National Grid. It is to be used only for the purpose intended and is not to be distributed, copied, or otherwise used in any manner without the written authorization of National Grid. Any other use, its transmission to third parties, or its reproduction without prior express written authorization of National Grid is strictly prohibited.

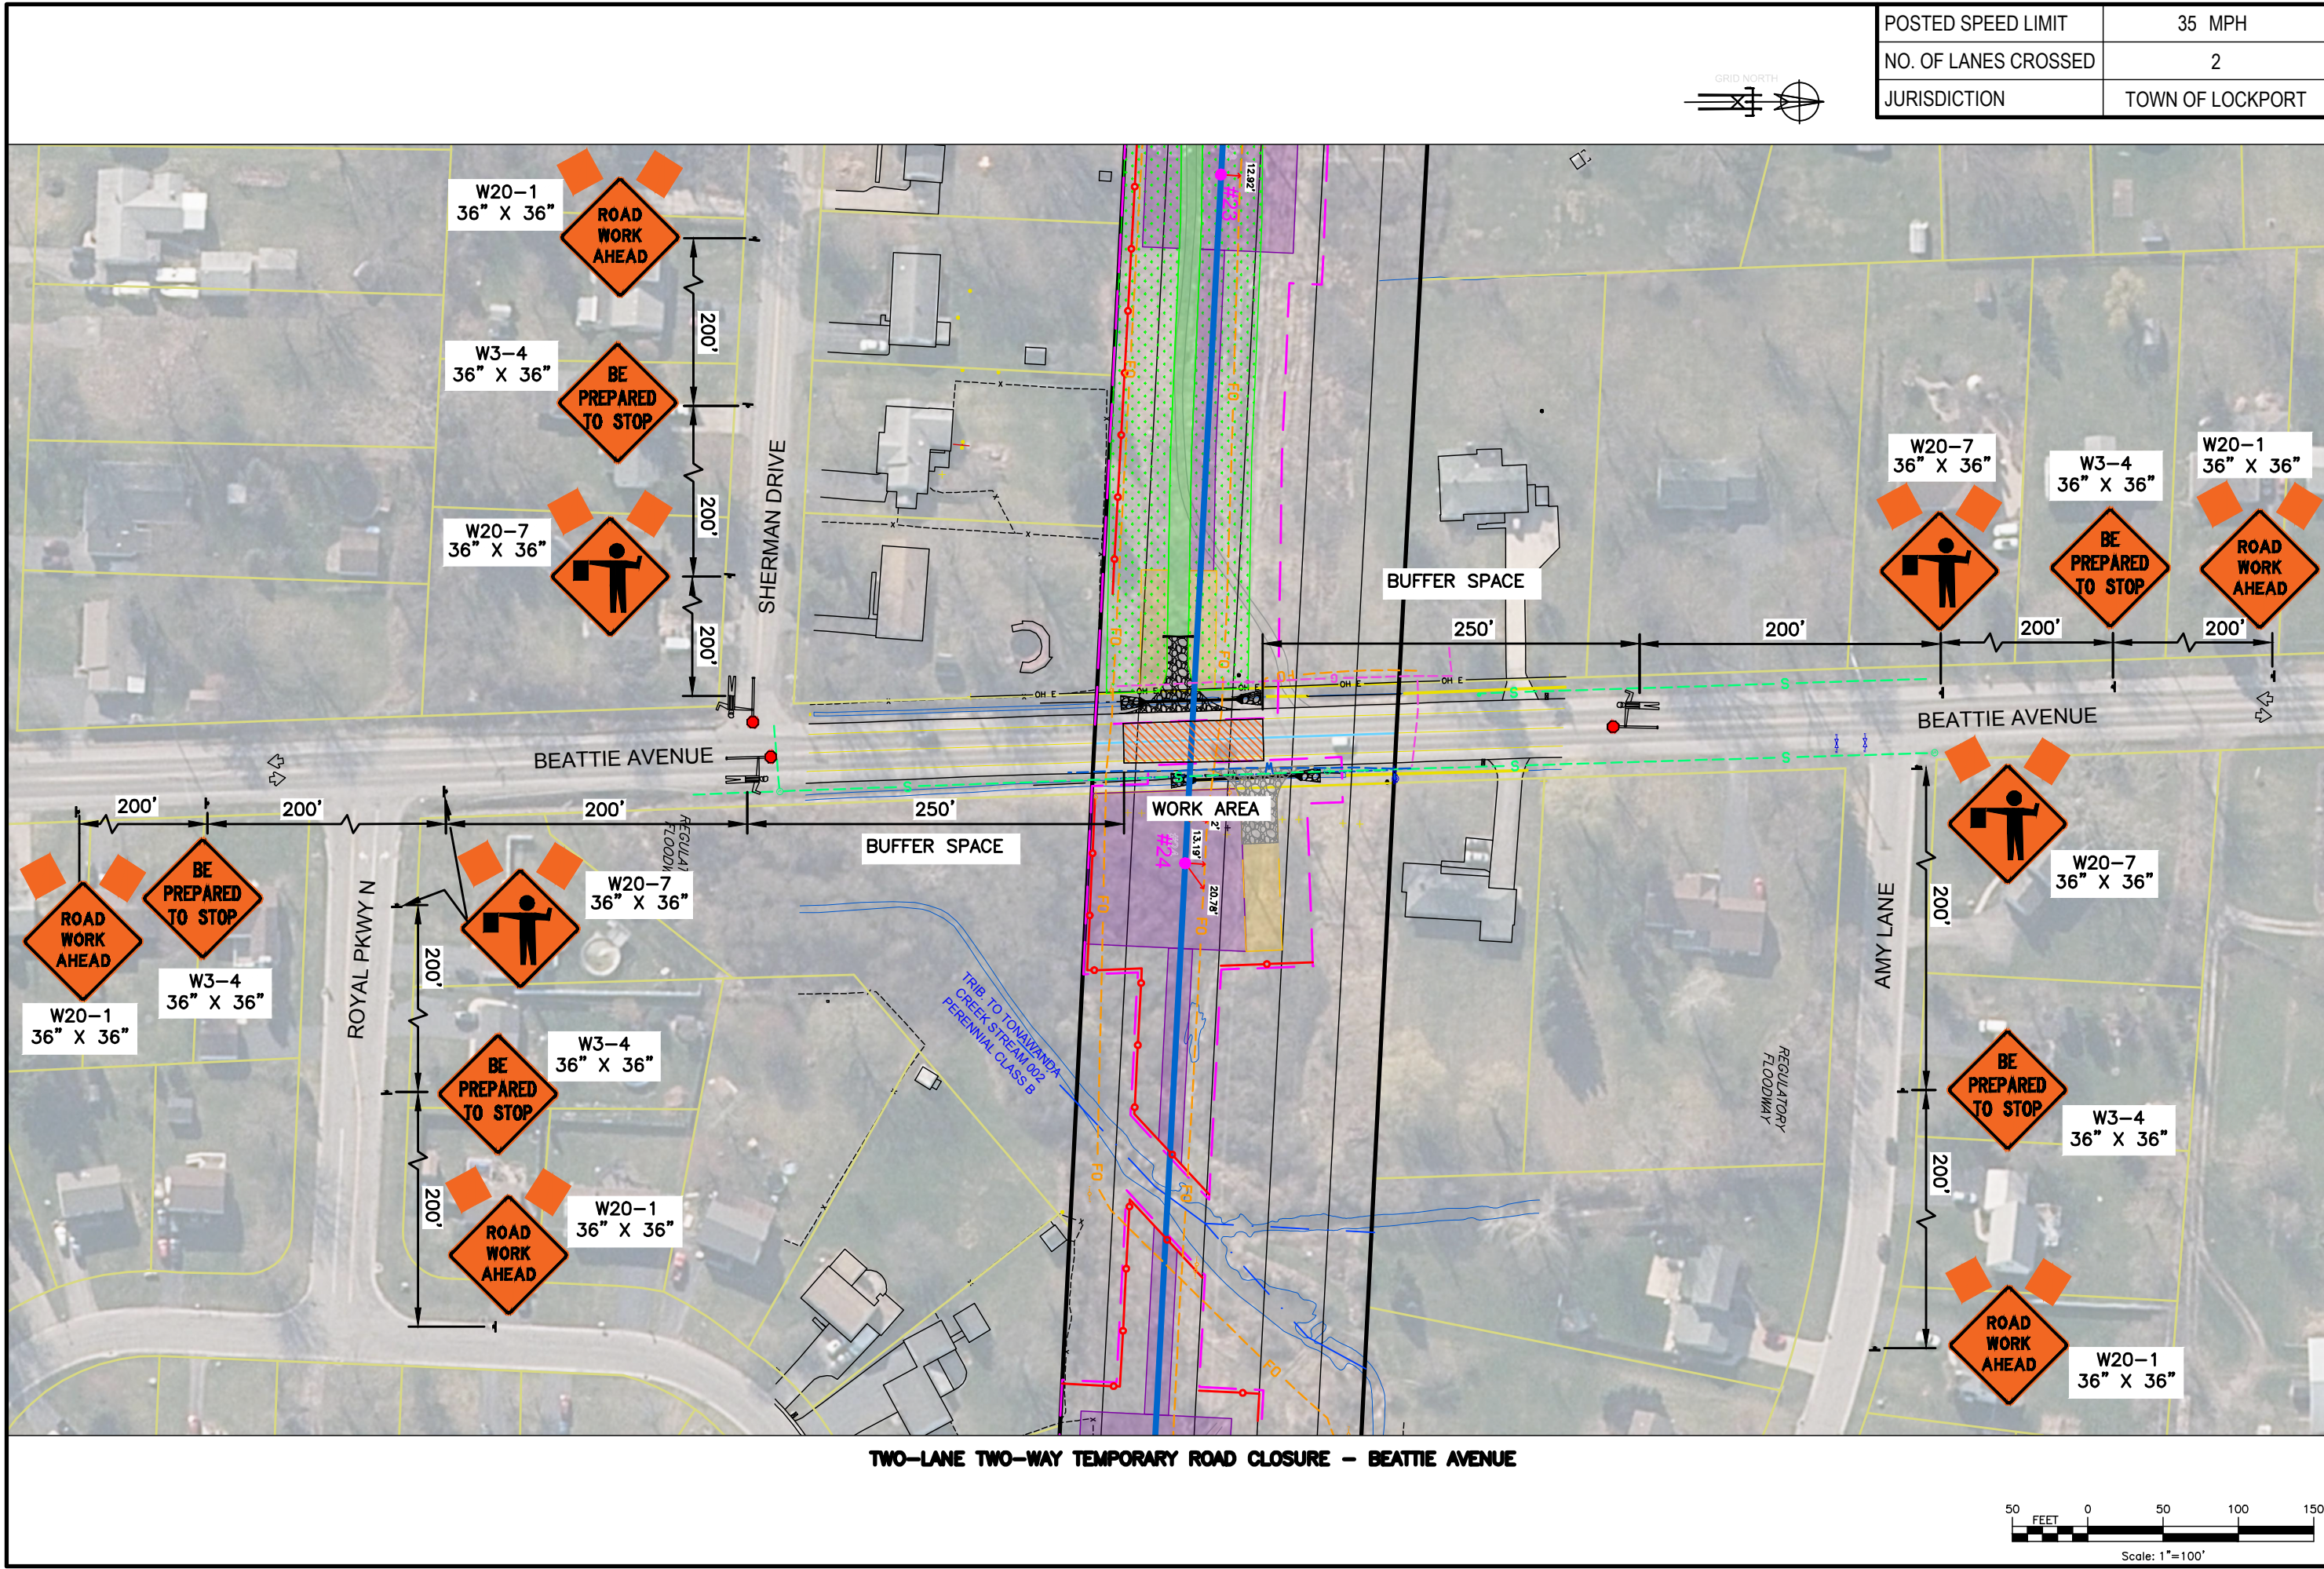

TWO-LANE TWO-WAY TEMPORARY ROAD CLOSURE - BEATTIE AVENUE




POSTED SPEED LIMIT	35 MPH
NO. OF LANES CROSSED	2
JURISDICTION	TOWN OF LOCKPORT

ISSUE DATE	6/06/2025	TRAFFIC MANAGEMENT PLAN
FILE	6.1-L10-M5	LOCKPORT-BATAVIA 112
DRAWING NUMBER	L1-41568	REBUILD PROJECT
SHEET	TCP-207	TCP PLAN - BEATTIE AVENUE
NO.	DATE	DESCRIPTION OF ISSUE OR REVISION
1		
2		
PRINTED COPIES ARE NOT DOCUMENT CONTROLLED.
FOR THE LATEST AUTHORIZED VERSION PLEASE REFER TO THE ENGINEERING CABINET IN DOCUMENTUM

CONFIDENTIALITY STATEMENT
This document contains confidential and proprietary information of National Grid. It is to be used only by those authorized to receive it. It is not to be distributed, copied, or otherwise used in any manner without the prior written authorization of National Grid. Any other use, its transmission to third parties, or its reproduction without prior express written authorization of National Grid is strictly prohibited.

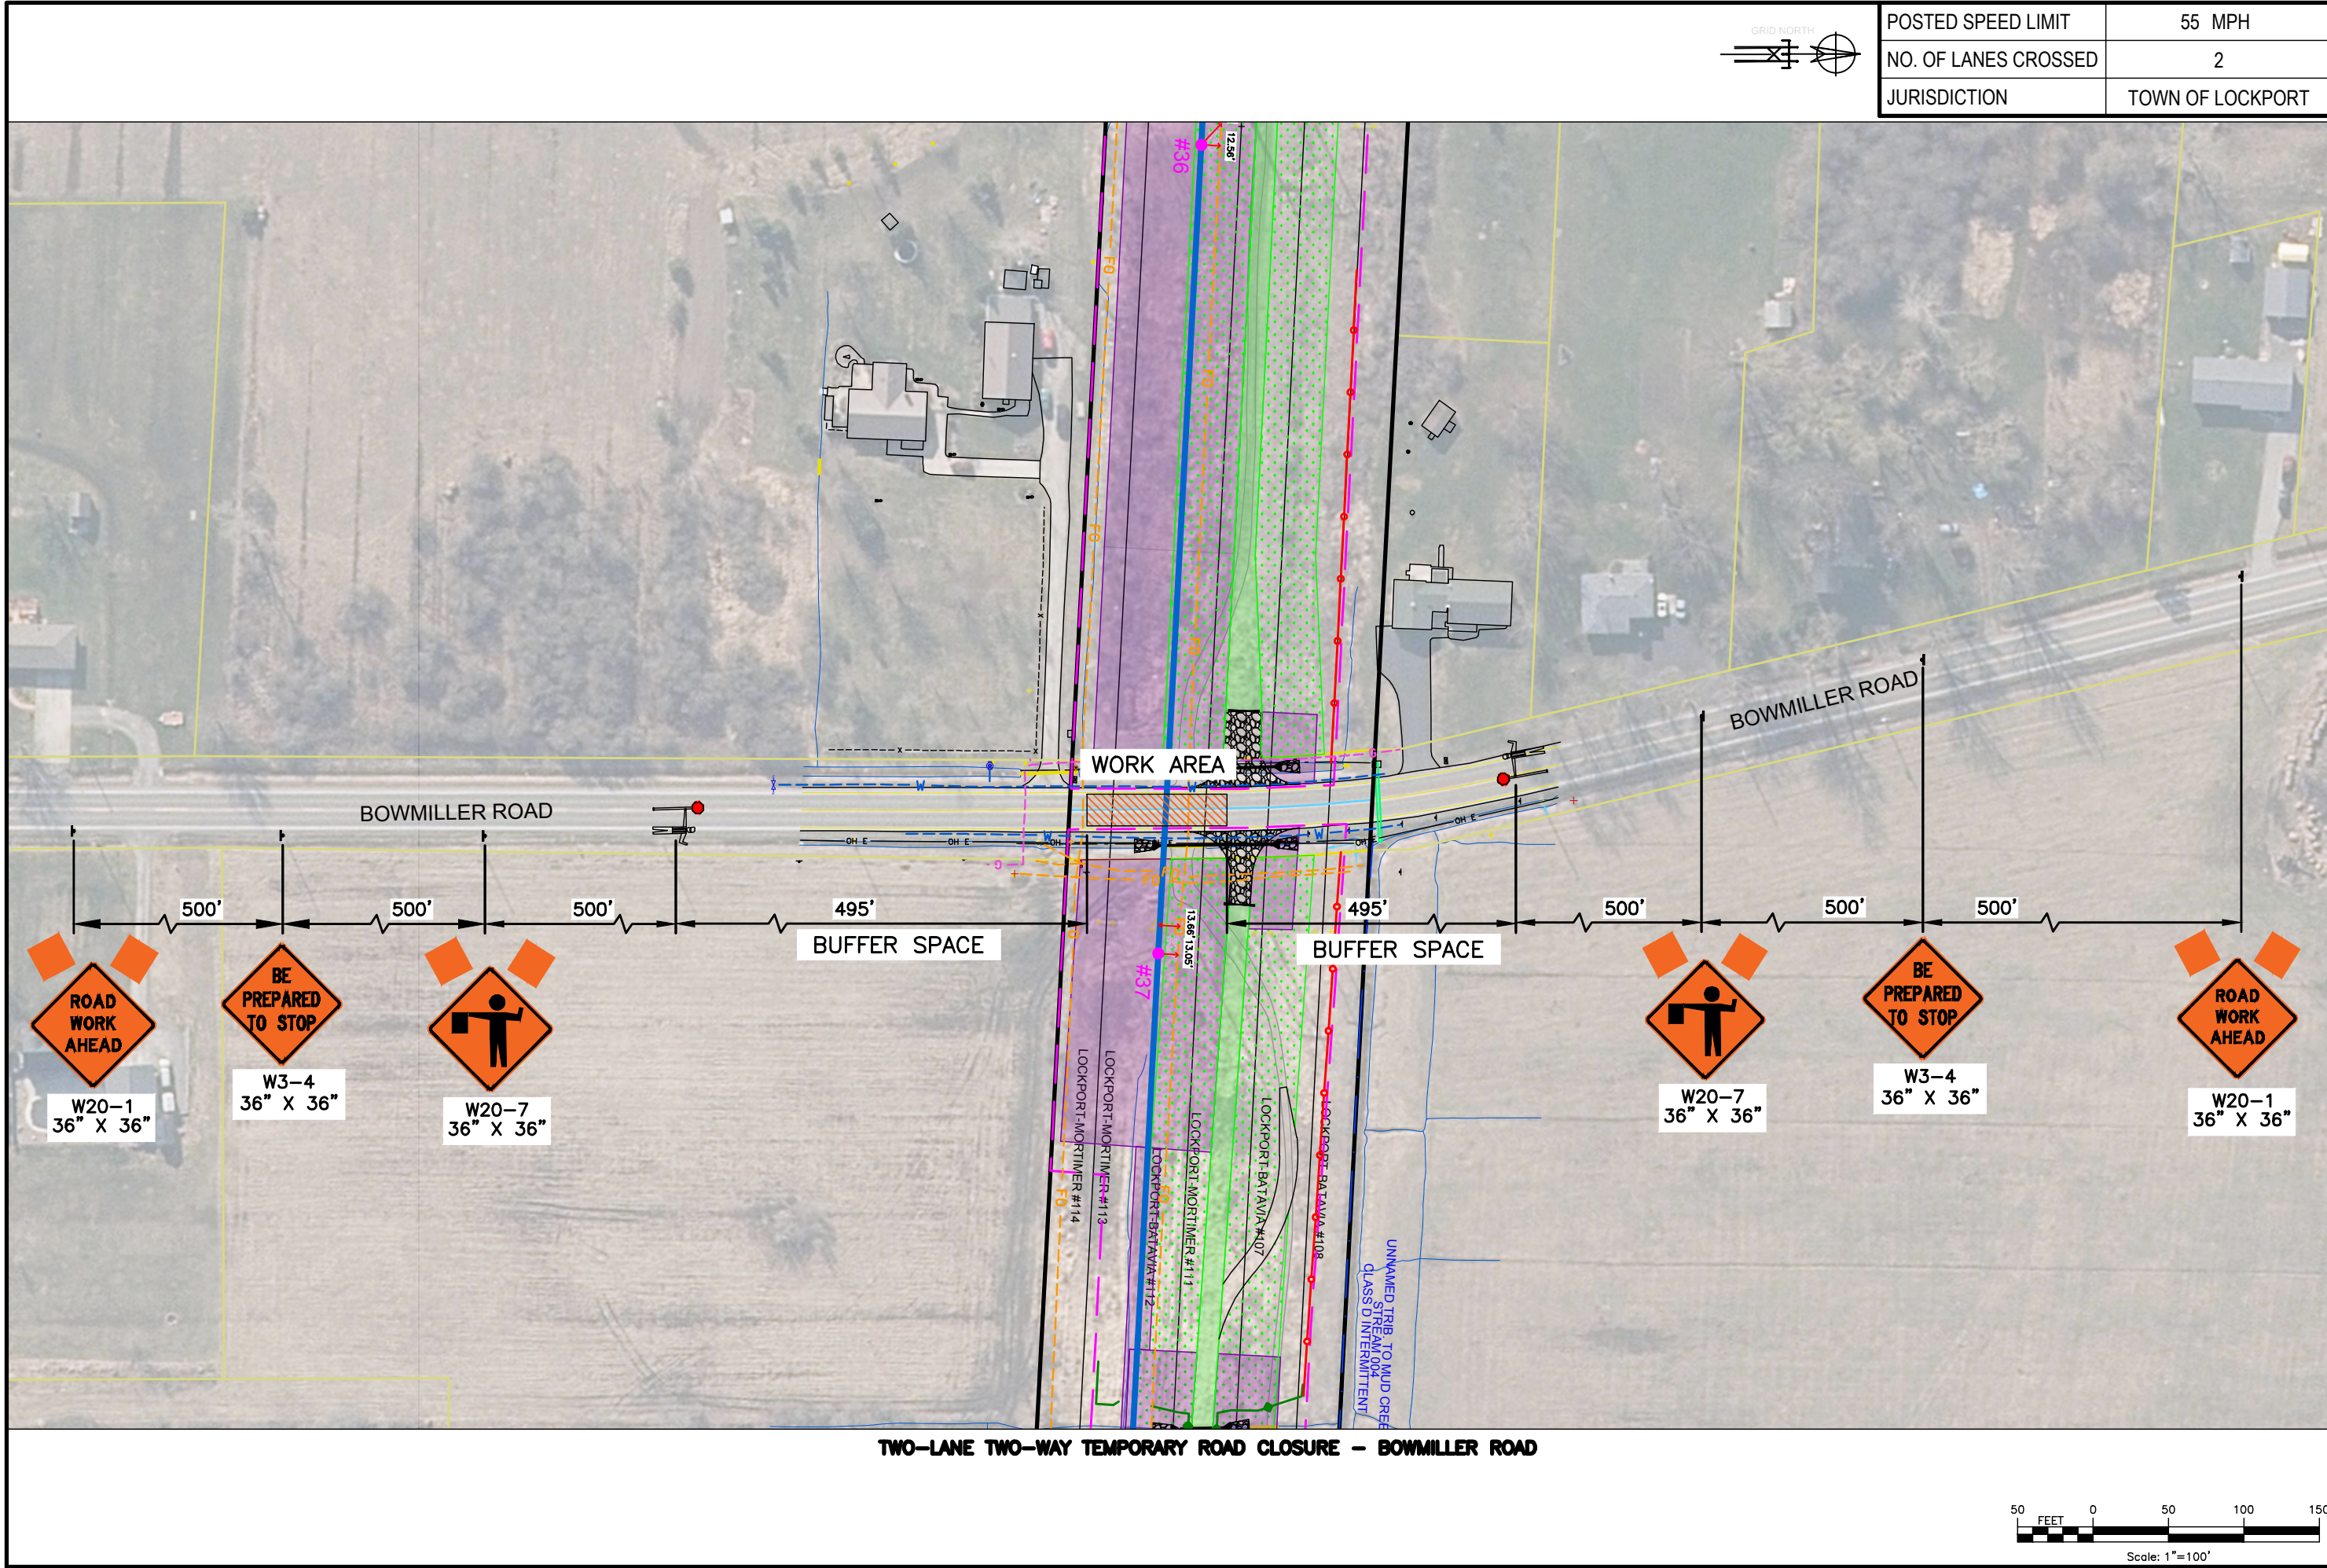

POSTED SPEED LIMIT	55 MPH
NO. OF LANES CROSSED	2
JURISDICTION	TOWN OF LOCKPORT


NO.	DATE	DESCRIPTION OF ISSUE OR REVISION	DR.	CK.	APP.	DES.	TL	FISHER	TW	PREPARED BY	nationalgrid		TRAFFIC MANAGEMENT PLAN		ORIGINAL DATE	6/06/2025
													LOCKPORT-BATAVIA 112		FILE	6.1-L10-M5
													REBUILD PROJECT		DRAWING NUMBER	L1-41568
													TCP PLAN - BOWMILLER ROAD		SHEET NUMBER	TCP-208

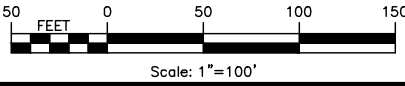

TWO-LANE TWO-WAY TEMPORARY ROAD CLOSURE - BOWMILLER ROAD

PRINTED COPIES ARE NOT DOCUMENT CONTROLLED.
FOR THE LATEST AUTHORIZED VERSION PLEASE REFER TO THE ENGINEERING CABINET IN DOCUMENTUM

CONFIDENTIALITY STATEMENT
This document contains confidential and proprietary information of National Grid. It is to be used only by those authorized to receive it. It is not to be distributed, copied, or otherwise used in any manner without the written authorization of National Grid. Any other use, its transmission to third parties, or its reproduction without prior express written authorization of National Grid is strictly prohibited.

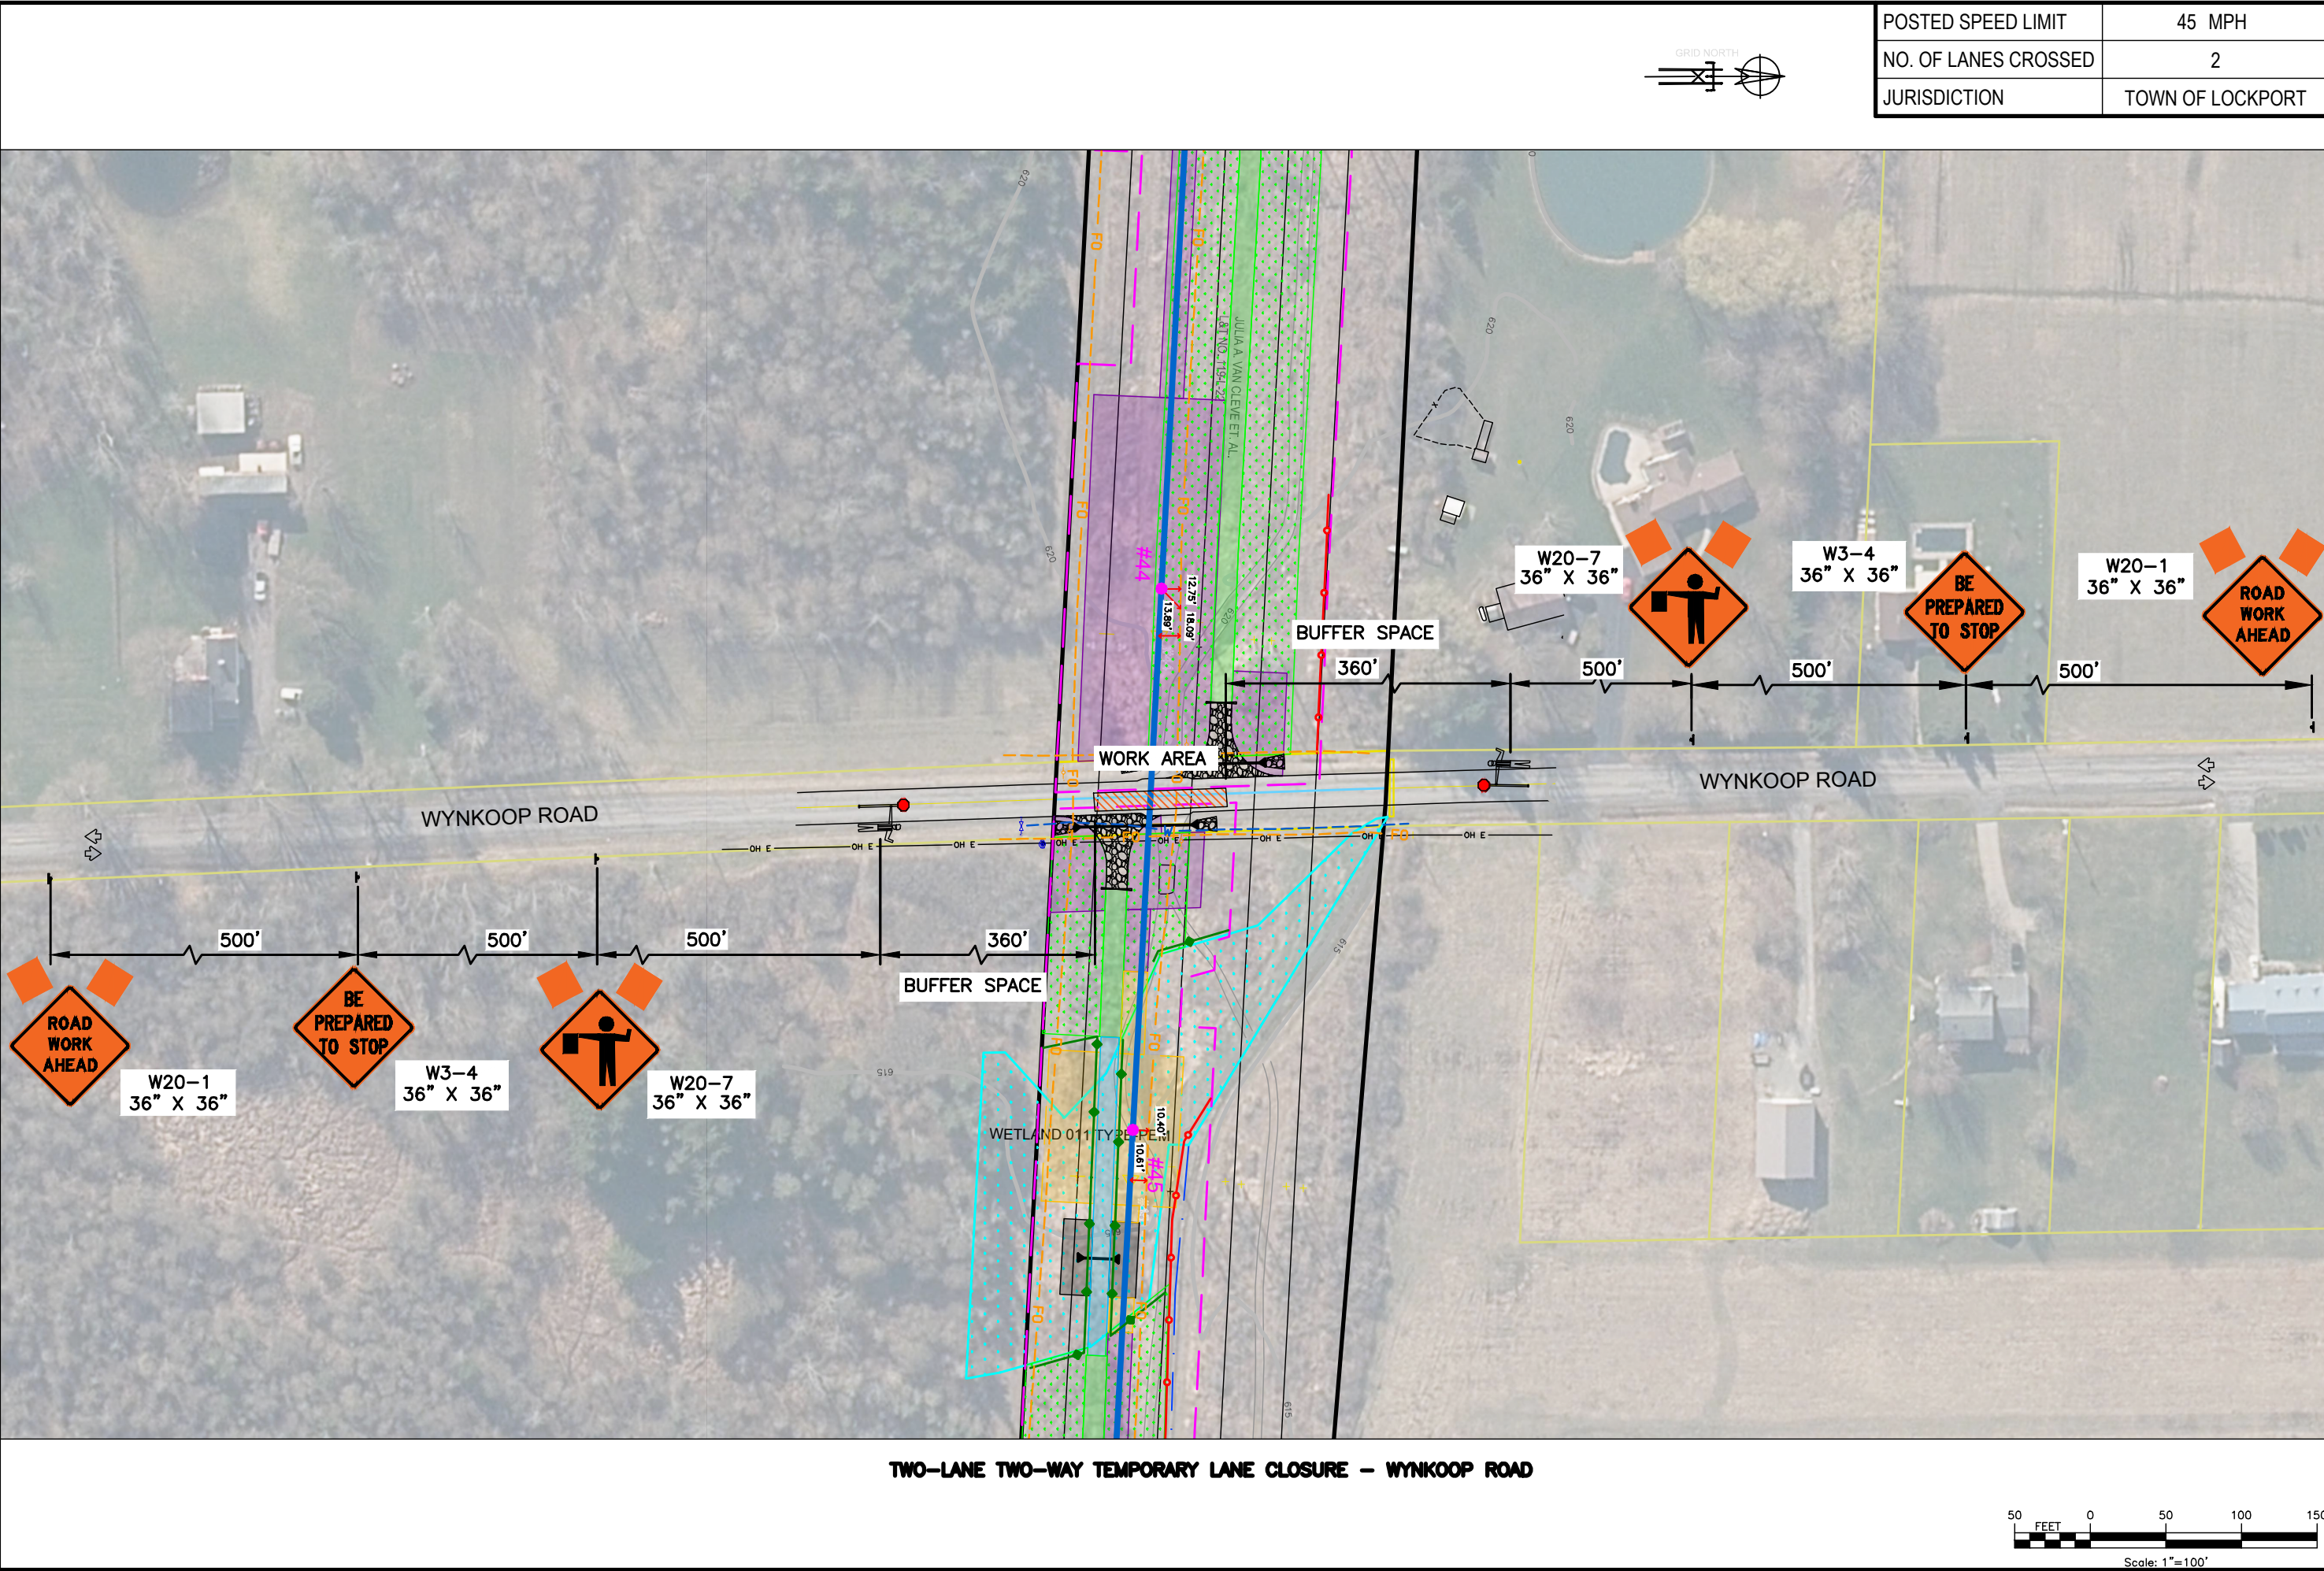

TWO-LANE TWO-WAY TEMPORARY LANE CLOSURE – WYNKOOP ROAD

POSTED SPEED LIMIT	45 MPH
NO. OF LANES CROSSED	2
JURISDICTION	TOWN OF LOCKPORT

ISSUE DATE	6/06/2025	TRAFFIC MANAGEMENT PLAN	LOCKPORT-BATAVIA 112
FILE	6.1-L10-M5	REBUILD PROJECT	TCP PLAN - WYNKOOP ROAD
DRAWING NUMBER	L1-41568		
SUPER	TCP-209		

nationalgrid

NO.	DATE	DESCRIPTION OF ISSUE/REVISION	DES.	APPROVED	TW	APPROVED	FISHER	APPROVED	TL	APPROVED	SM
			DR			DR		DR		DR	
			CK			CK		CK		CK	
			APP			APP		APP		APP	