



**Lockport-Batavia Line #112
Rebuild Project**

Appendix X

Traffic Management Plans

Part 6 of 7



POSTED SPEED LIMIT	55 MPH
NO. OF LANES CROSSED	2
JURISDICTION	TOWN OF LOCKPORT

4
36"

BE
PREPARED
TO STOP

W20-1
36" X 36"

500'


ROAD
WORK
AHEAD

50 0 50 100 150
FEET
Scale: 1"=100'

[illegible]

PRINTED COPIES ARE NOT DOCUMENT CONTROLLED.
FOR THE LATEST AUTHORIZED VERSION PLEASE REFER TO THE ENGINEERING CABINET IN DOCUMENTUM


CONFIDENTIALITY STATEMENT
This document contains confidential and proprietary information of National Grid. It is to be used only for the purposes intended and is not to be distributed, copied, or reproduced in any form without the prior written authorization of National Grid. Any other use, its transmission to third parties, or its reproduction without prior express written authorization of National Grid is strictly prohibited.

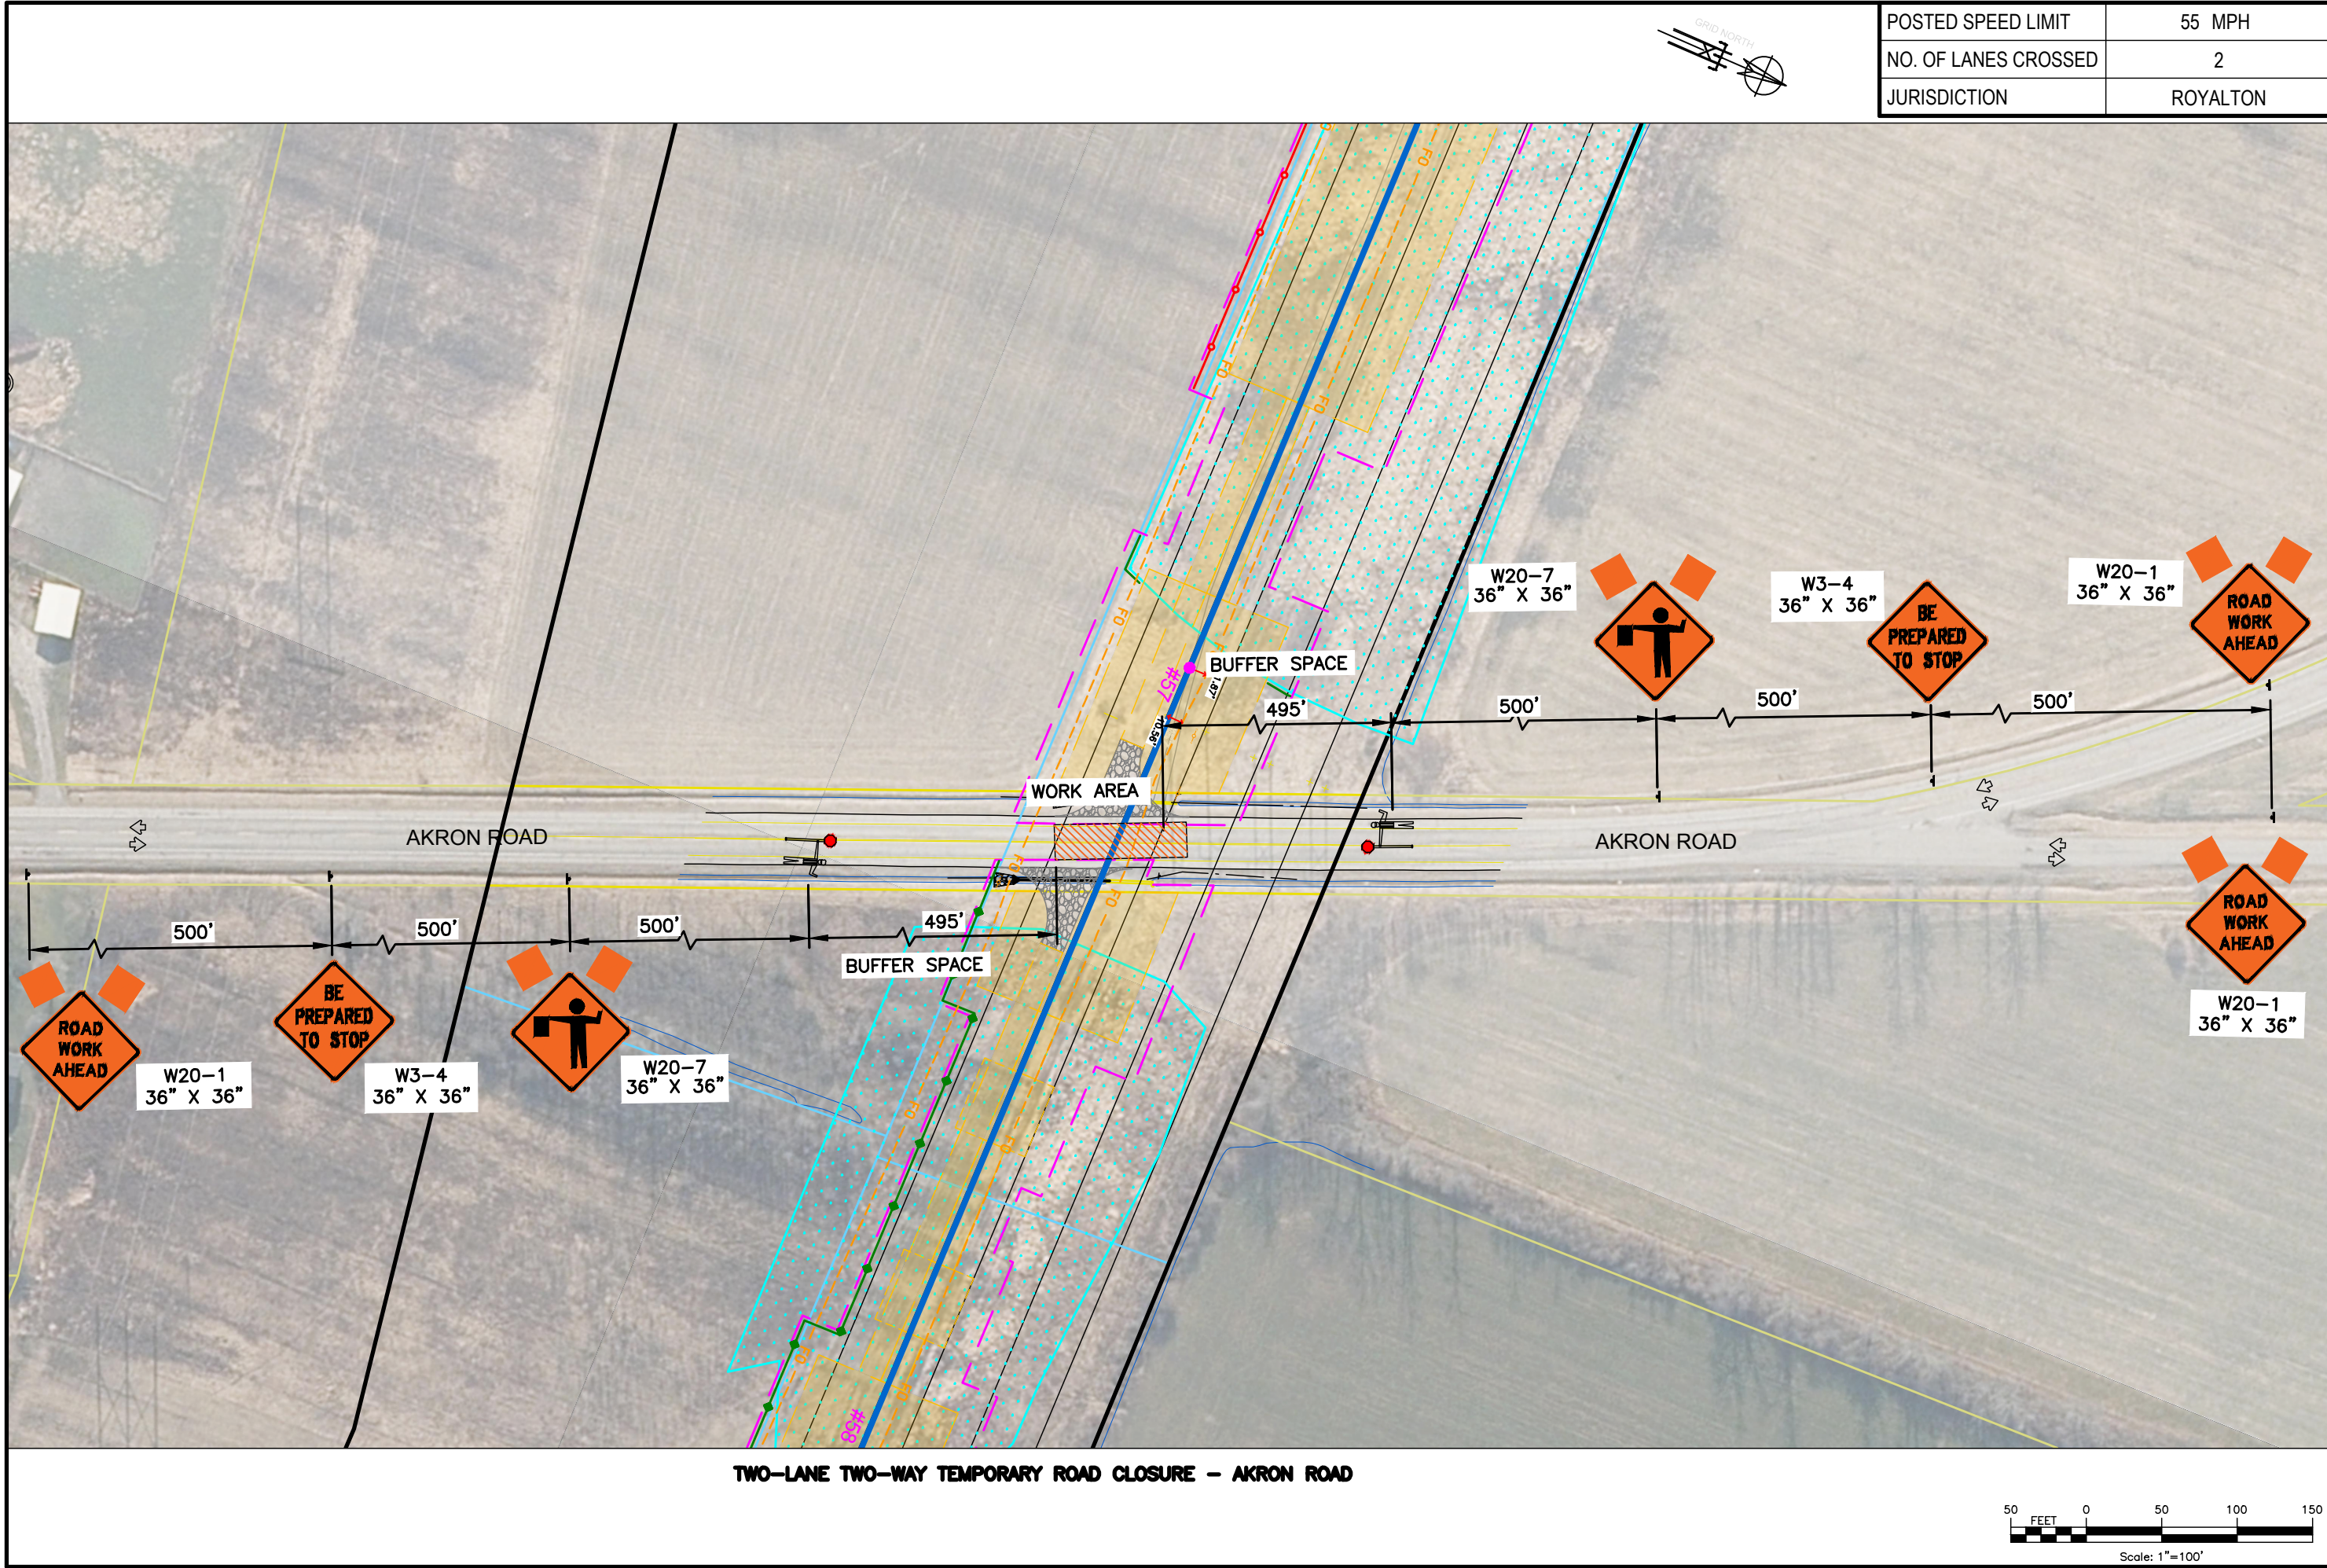


TWO-LANE TWO-WAY TEMPORARY ROAD CLOSURE - AKRON ROAD

POSTED SPEED LIMIT	55 MPH
NO. OF LANES CROSSED	2
JURISDICTION	ROYALTON

TRAFFIC MANAGEMENT PLAN	LOCKPORT-BATAVIA 112	PERSONAL ISSUE DATE	6/06/2025
REBUILD PROJECT	TCP PLAN - AKRON ROAD	FILE INDEX	6.1-L10-M5
		DRAWING NUMBER	L1-41568
		SUPER	TCP-211
PREPARED BY		APPROVED	
DIS.	APPROVED	TW	
DR.	APPROVED	FISHER	
CK.	APPROVED	TL	
AP.	APPROVED	SM	
NO.	DATE	DISCUSSION OF ISSUE OR REVISION	

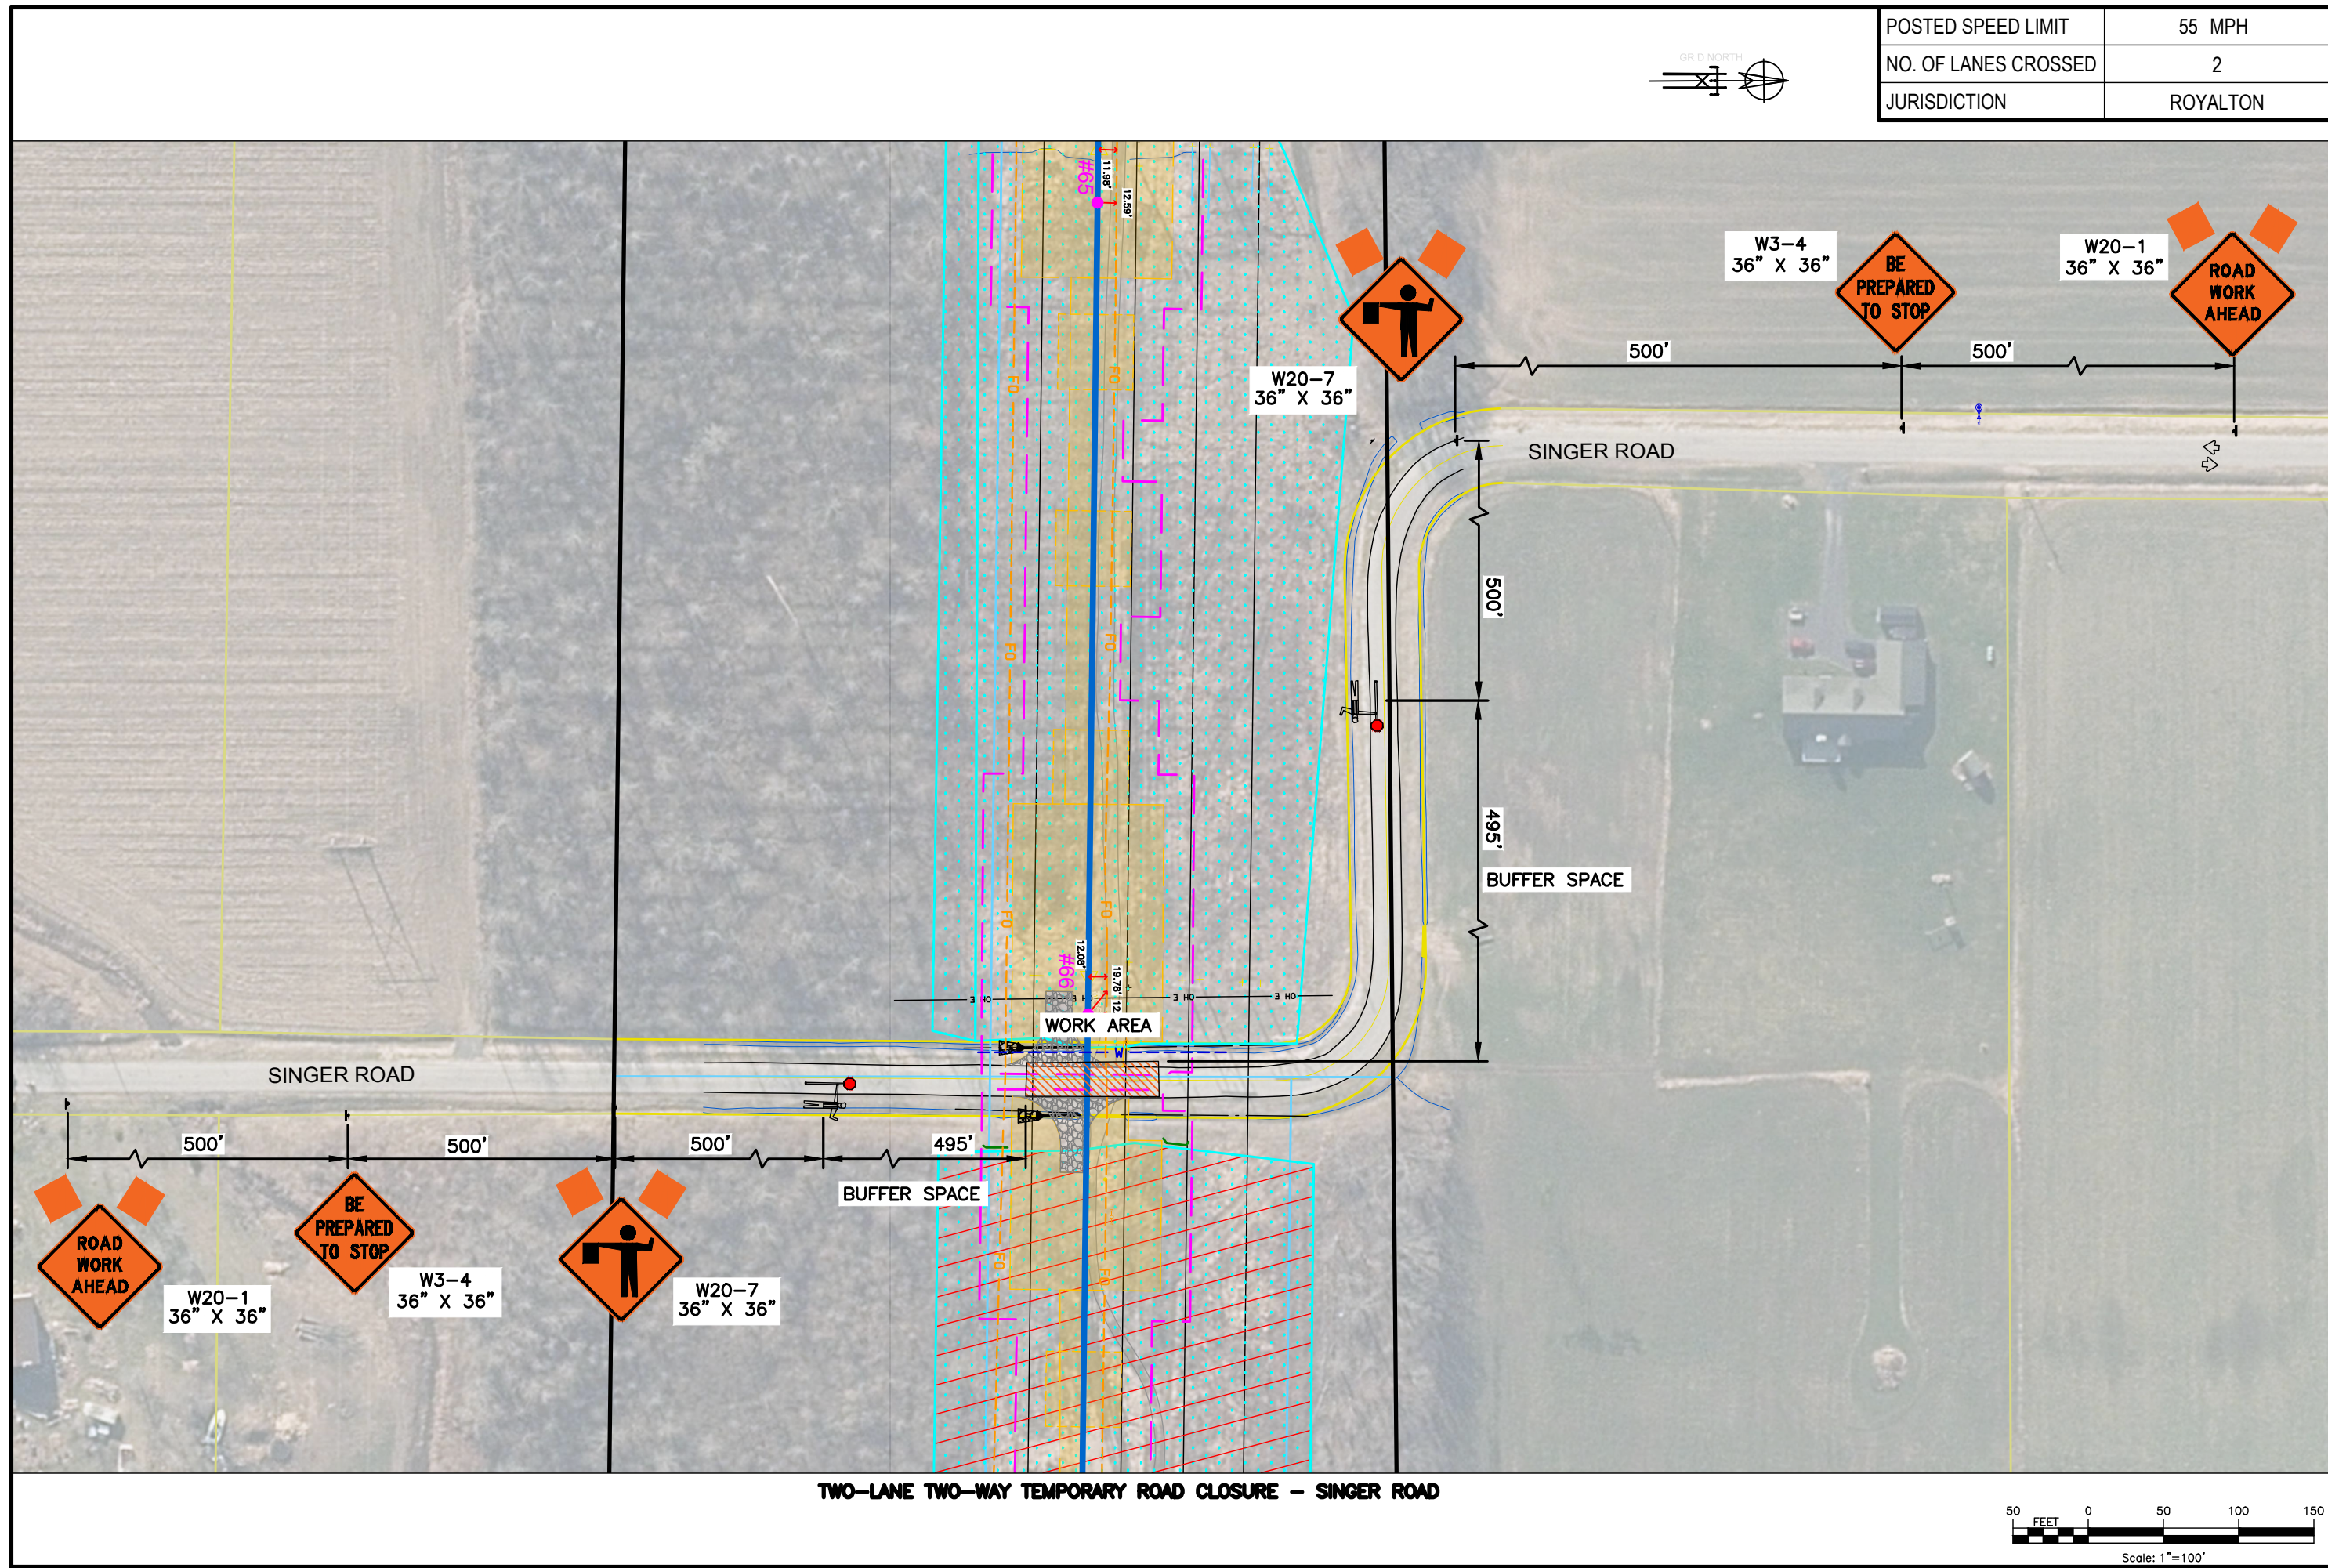

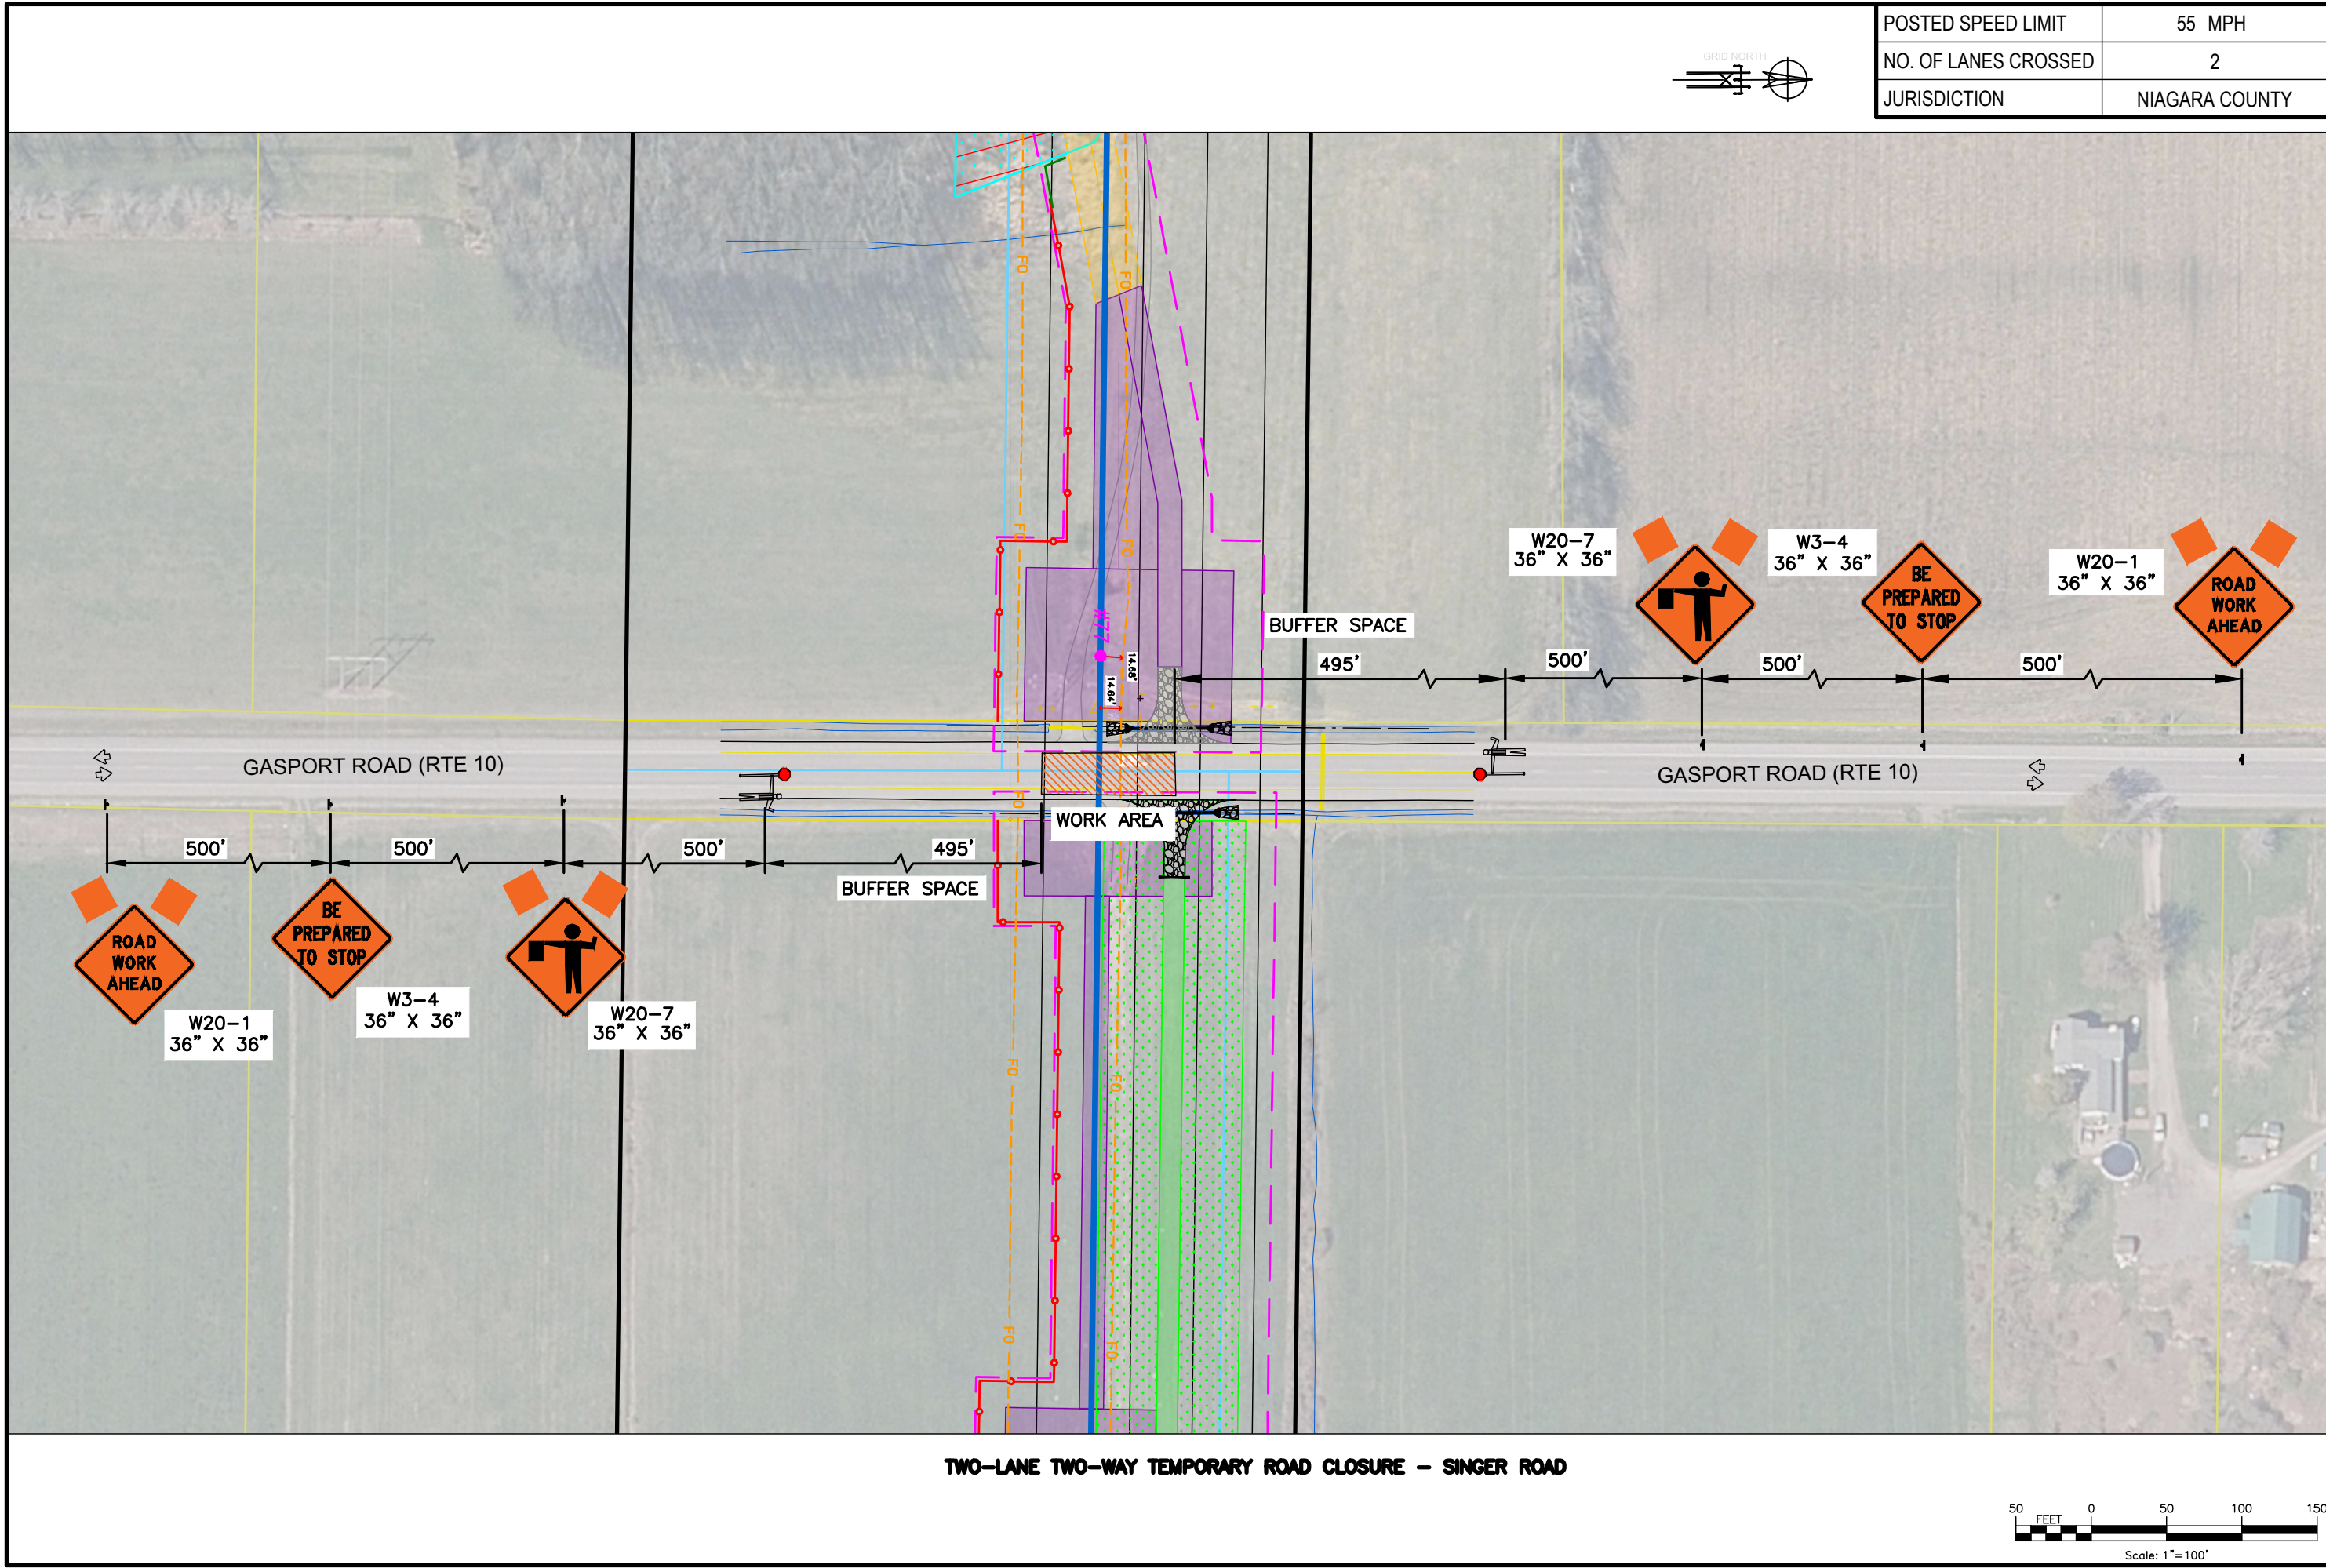

TWO-LANE TWO-WAY TEMPORARY ROAD CLOSURE – SINGER ROAD

POSTED SPEED LIMIT	55 MPH
NO. OF LANES CROSSED	2
JURISDICTION	NIAGARA COUNTY

TRAFFIC MANAGEMENT PLAN	6/06/2025
LOCKPORT-BATAVIA 112	6.1-L10-M5
REBUILD PROJECT	L1-41568
TCP PLAN - GASPORT ROAD	TCP-213

NO.	DATE	DESCRIPTION OF ISSUE/REVISION	DR.	CK.	APP.


DES.	APPROVED	TW
DR.	APPROVED	FISHER
CK.	APPROVED	TL
APP.	APPROVED	SM

PREPARED BY

nationalgrid

ACCOUNT NUMBER



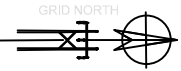



TRAFFIC MANAGEMENT PLAN	ORIGINAL ISSUE DATE	6/06/2025
LOCKPORT-BATAVIA 112	FILE INDEX	6.1-L10-M5
REBUILD PROJECT	DRAWING NUMBER	L1-41568
TCP PLAN - ROYALTON CENTER ROAD	SHEET NUMBER	TCP-215

nationalgrid

[illegible]

TWO-LANE TWO-WAY TEMPORARY ROAD CLOSURE - ROYALTON CENTER ROAD (RTE 55)

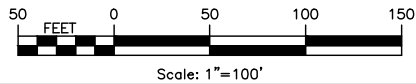

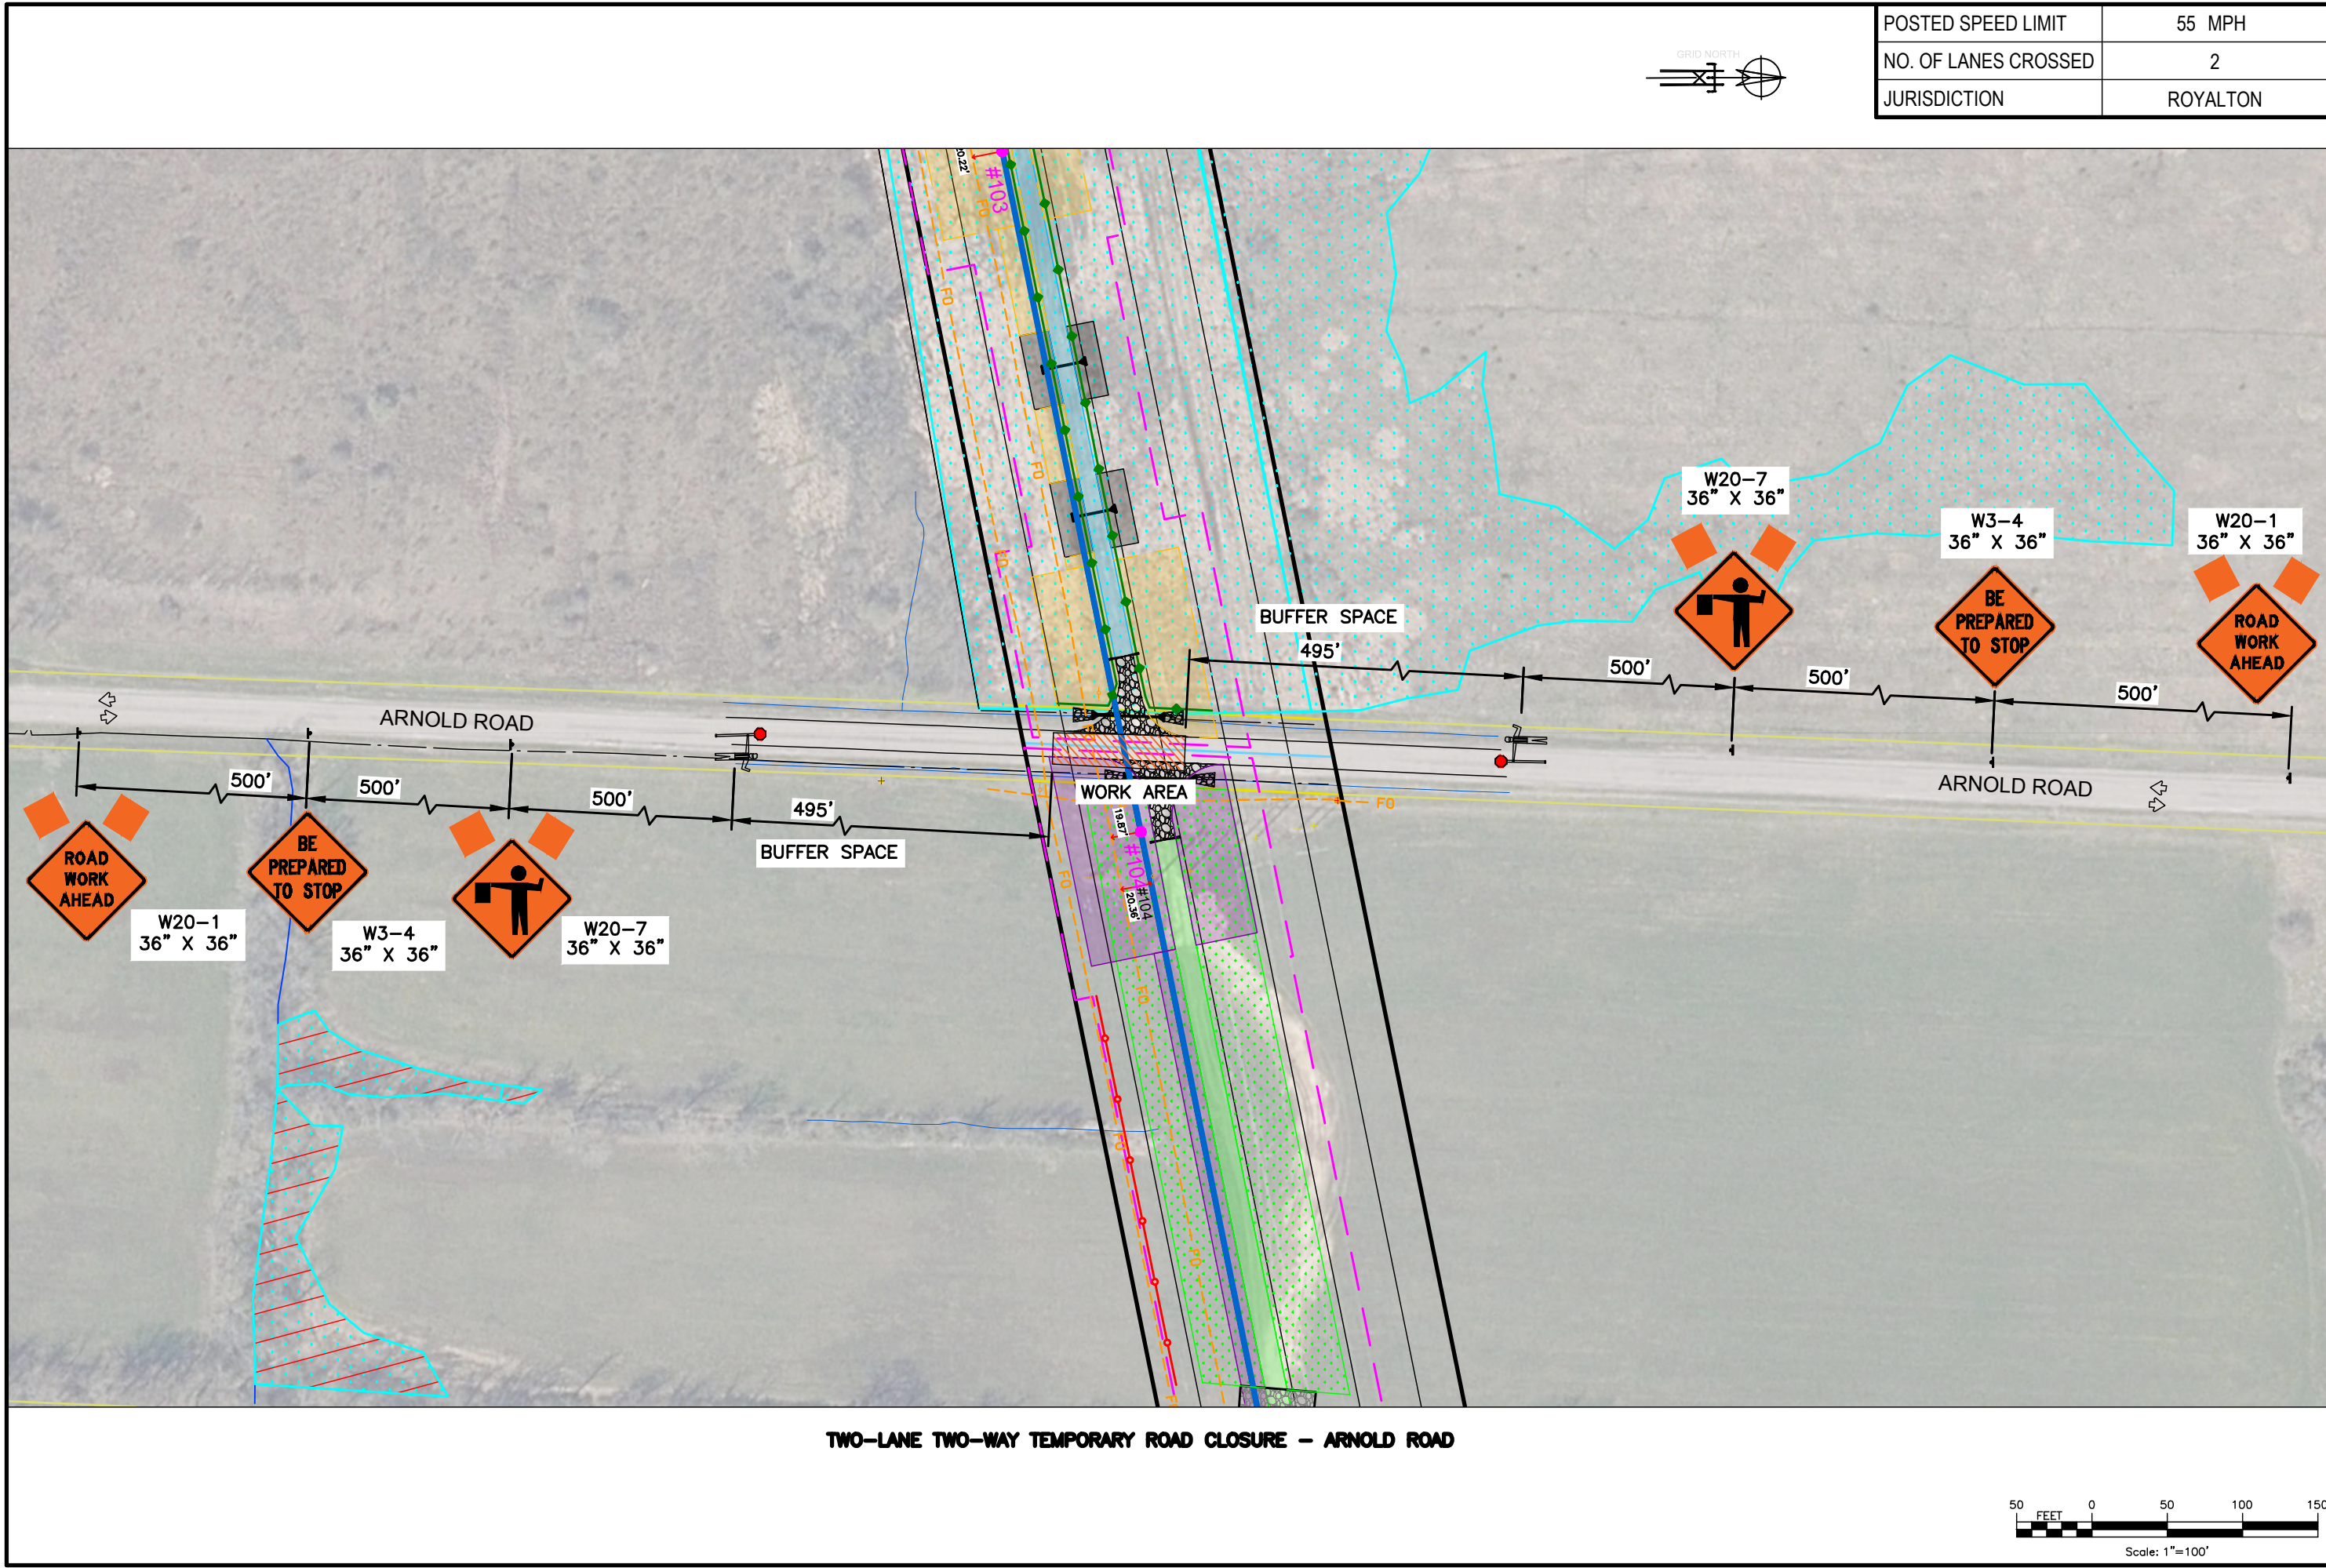



TWO-LANE TWO-WAY TEMPORARY ROAD CLOSURE – ARNOLD ROAD

POSTED SPEED LIMIT	55 MPH
NO. OF LANES CROSSED	2
JURISDICTION	ROYALTON

ISSUE DATE	6/06/2025	TRAFFIC MANAGEMENT PLAN	PREPARED BY	APPROVED	TW
FILE INDEX	6.1-L10-M5	LOCKPORT-BATAVIA 112	FISHER	APPROVED	TL
DRAWING NUMBER	L1-41568	REBUILD PROJECT	TL	APPROVED	SM
SUPER	TCP-216	TCP PLAN - ARNOLD ROAD	SM	APPROVED	
NO.	DATE	DISCUSSION OF ISSUE/REVISION	DR.	CK.	APP.



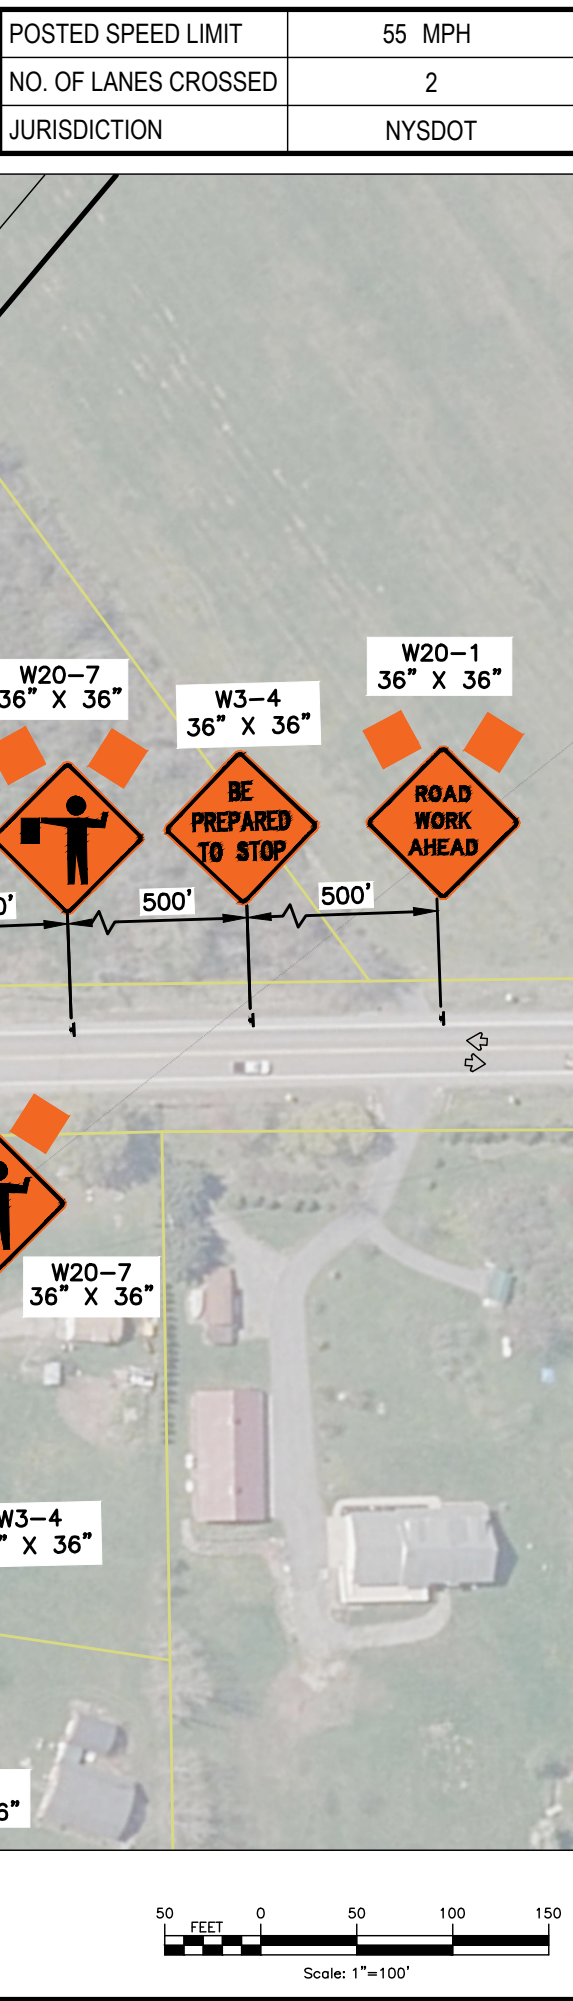

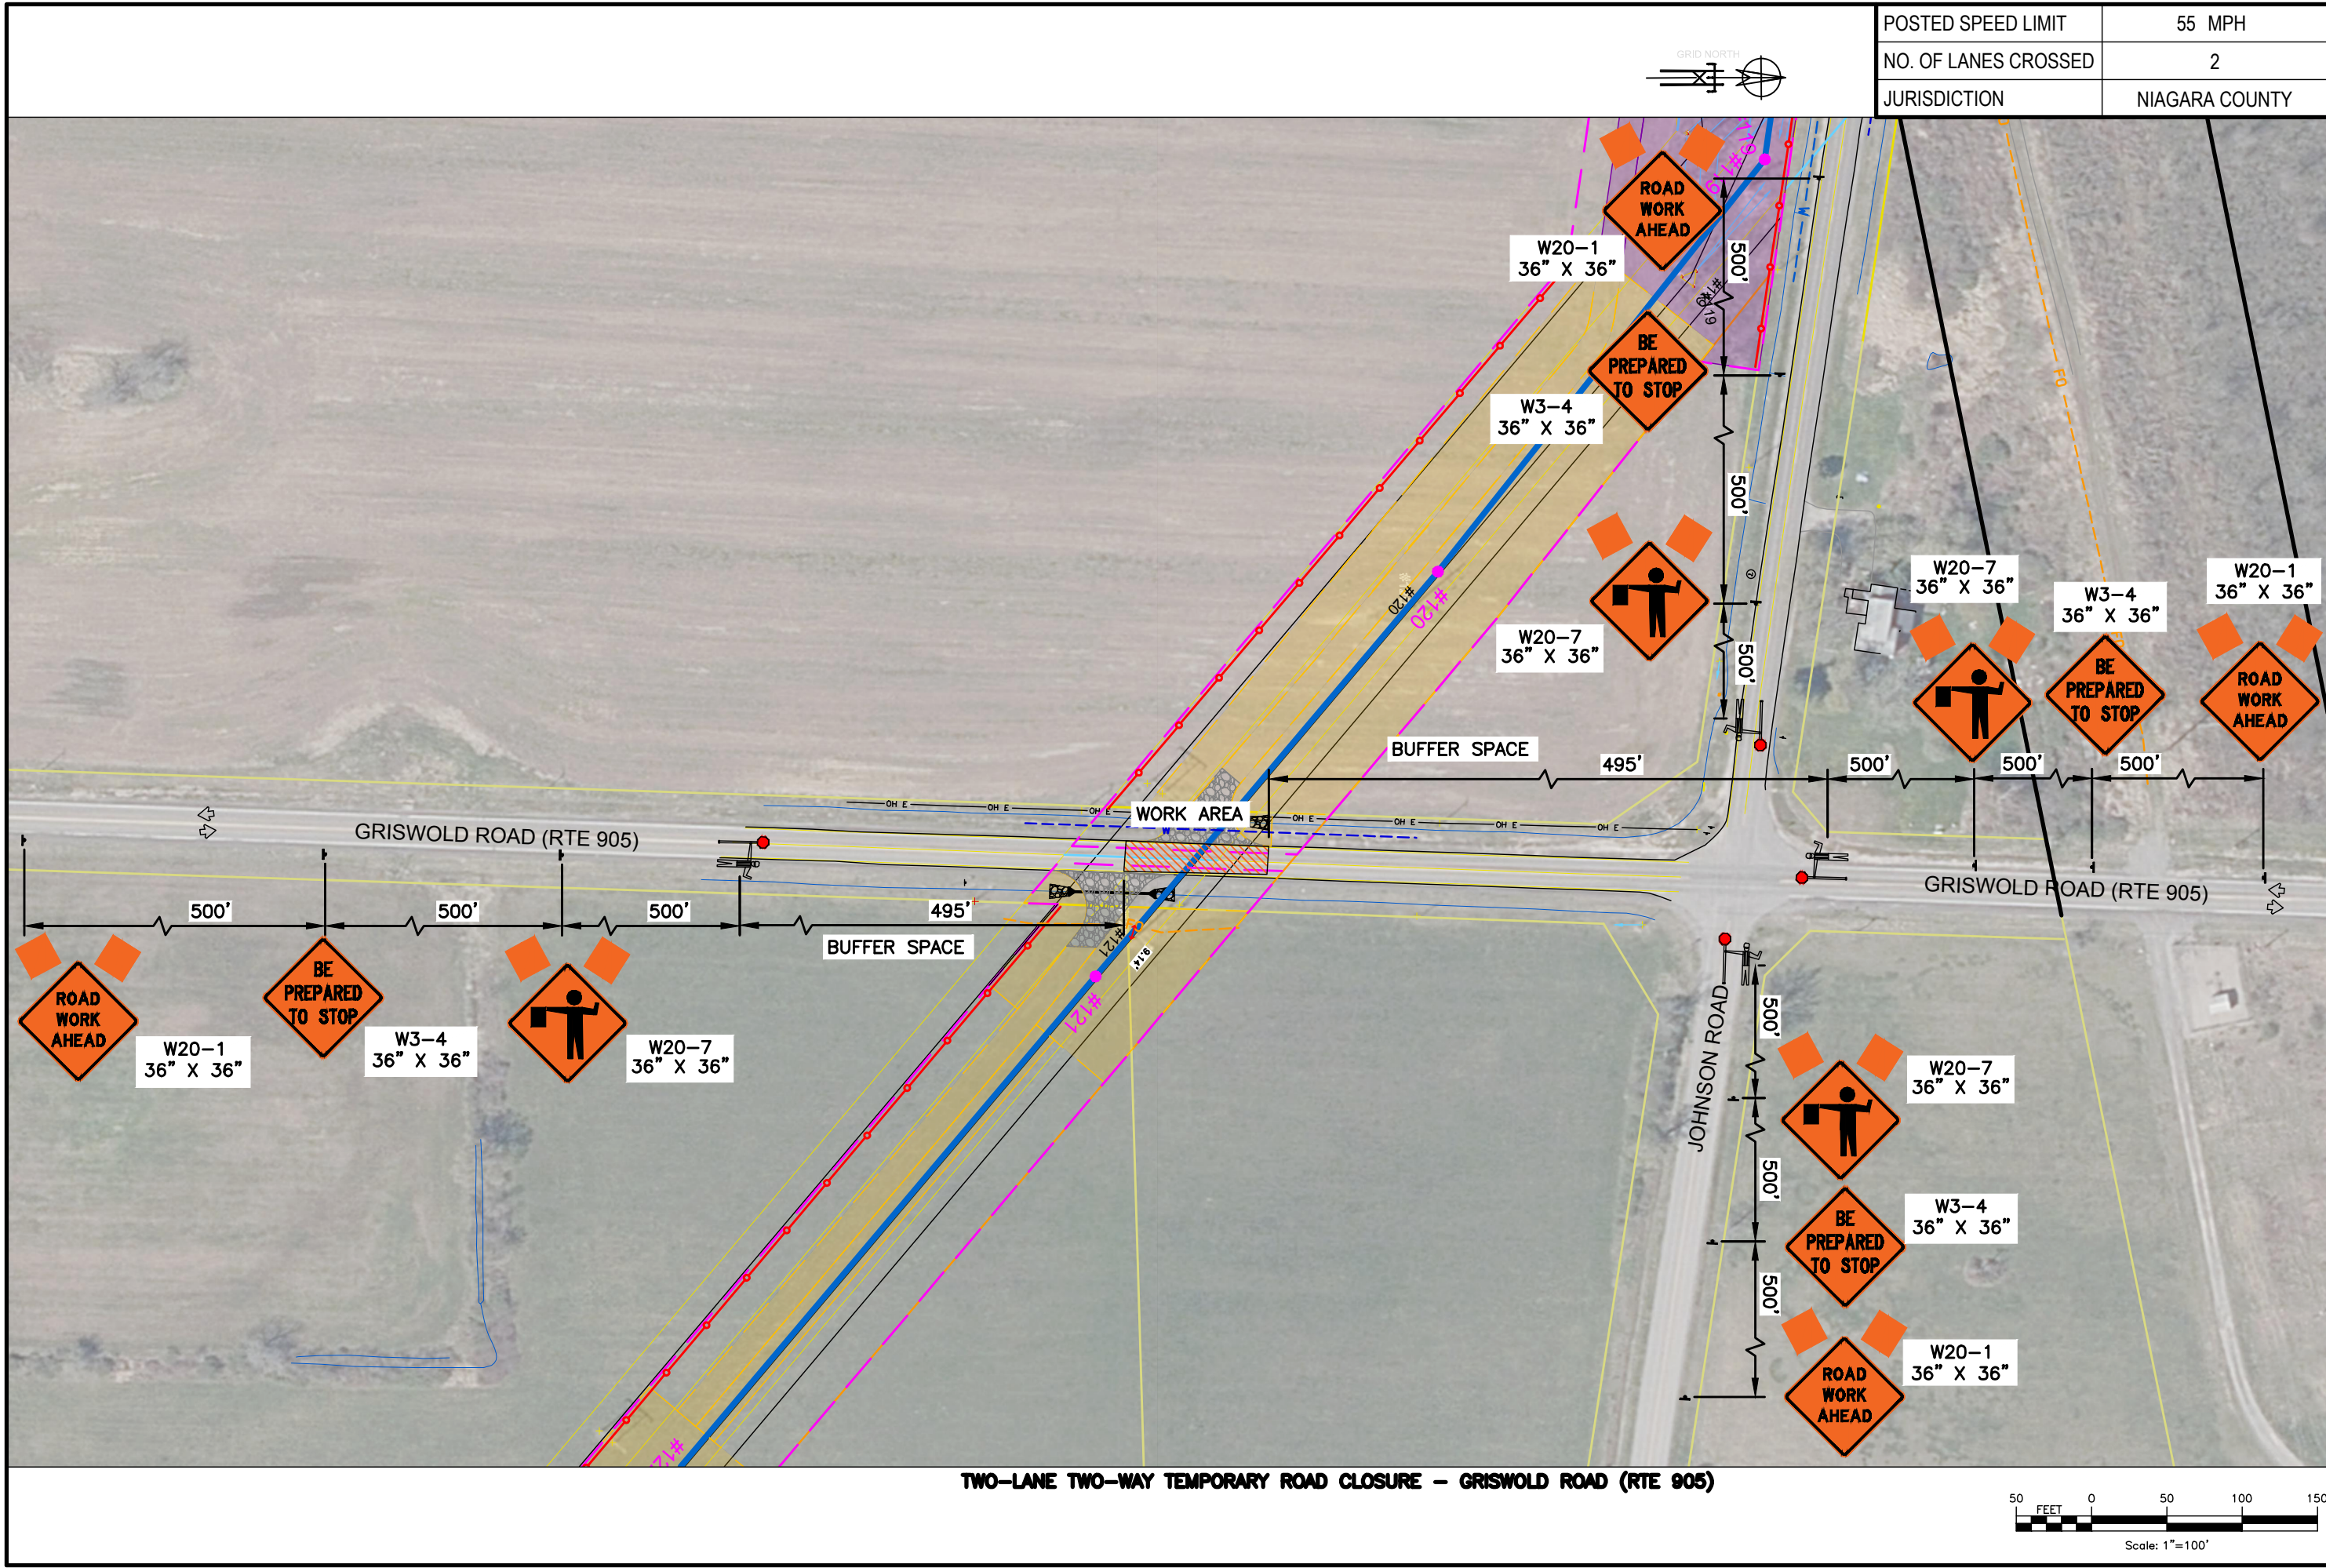



TWO-LANE TWO-WAY TEMPORARY ROAD CLOSURE - LEWISTON ROAD (RTE 77)

POSTED SPEED LIMIT	55 MPH
NO. OF LANES CROSSED	2
JURISDICTION	NYS DOT

ISSUE DATE	6/06/2025	TRAFFIC MANAGEMENT PLAN
FILE INDEX	6.1-L10-M5	LOCKPORT-BATAVIA 112
DRAWING NUMBER	L1-41568	REBUILD PROJECT
SHEET NUMBER	TCP-219	TCP PLAN - LEWISTON ROAD

PREPARED BY	TW	APPROVED	FISHER
DR		APPROVED	TL
CK		APPROVED	SM
APP		APPROVED	
NO	DATE	DESCRIPTION OF ISSUE OR REVISION	