






**Lockport-Batavia Line #112
Rebuild Project**

EM&CP Supplement


**Replacement Sheet 53A
to
Forestry & Real Estate Plan**

(Revised October 2025; Replaces Version Filed June 2025)


TOWN OF ALABAMA T.D. 5570 - GENESEE COUNTY
PLAN VIEW

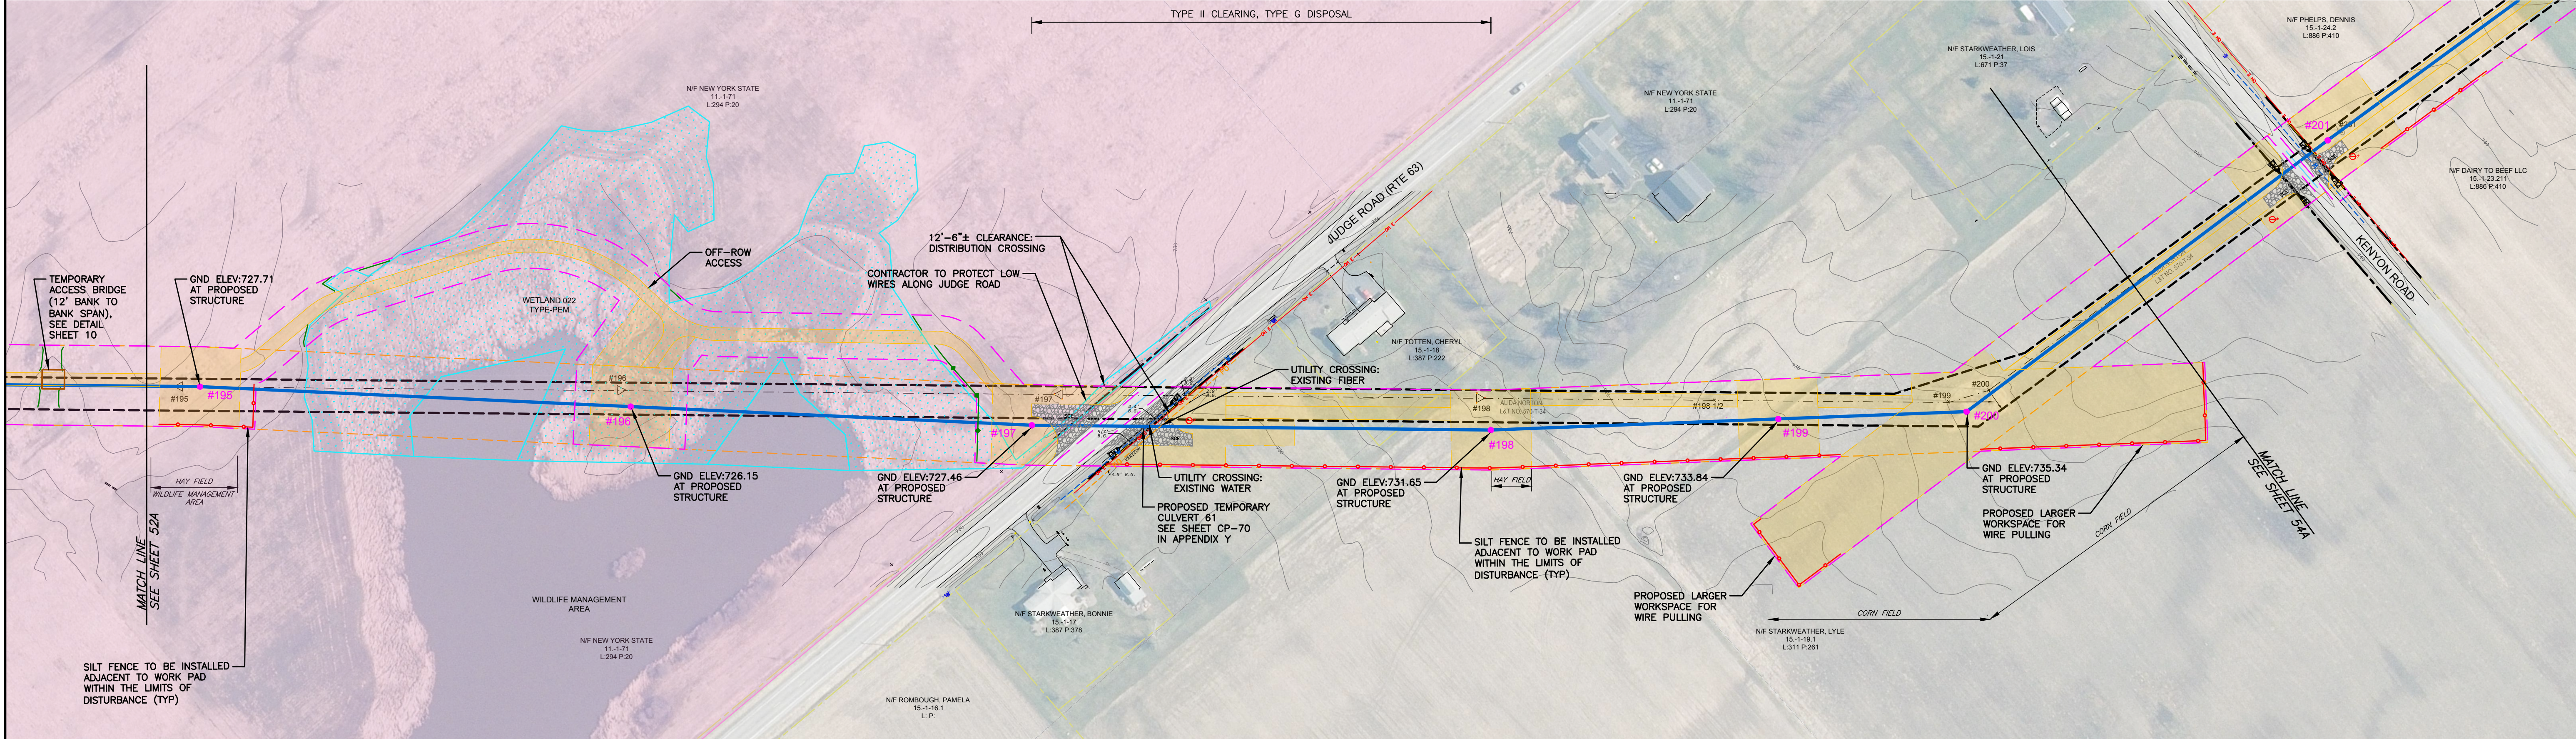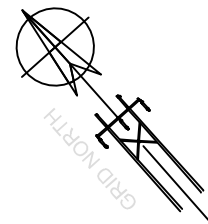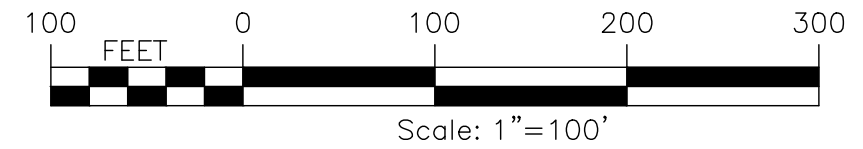


TEMPORARY ORANGE CONSTRUCTION FENCE TO BE
INSTALLED ALONG NORTHERLY PROPERTY LINE AT ALL WORK
AREAS DURING LIVE CONSTRUCTION.

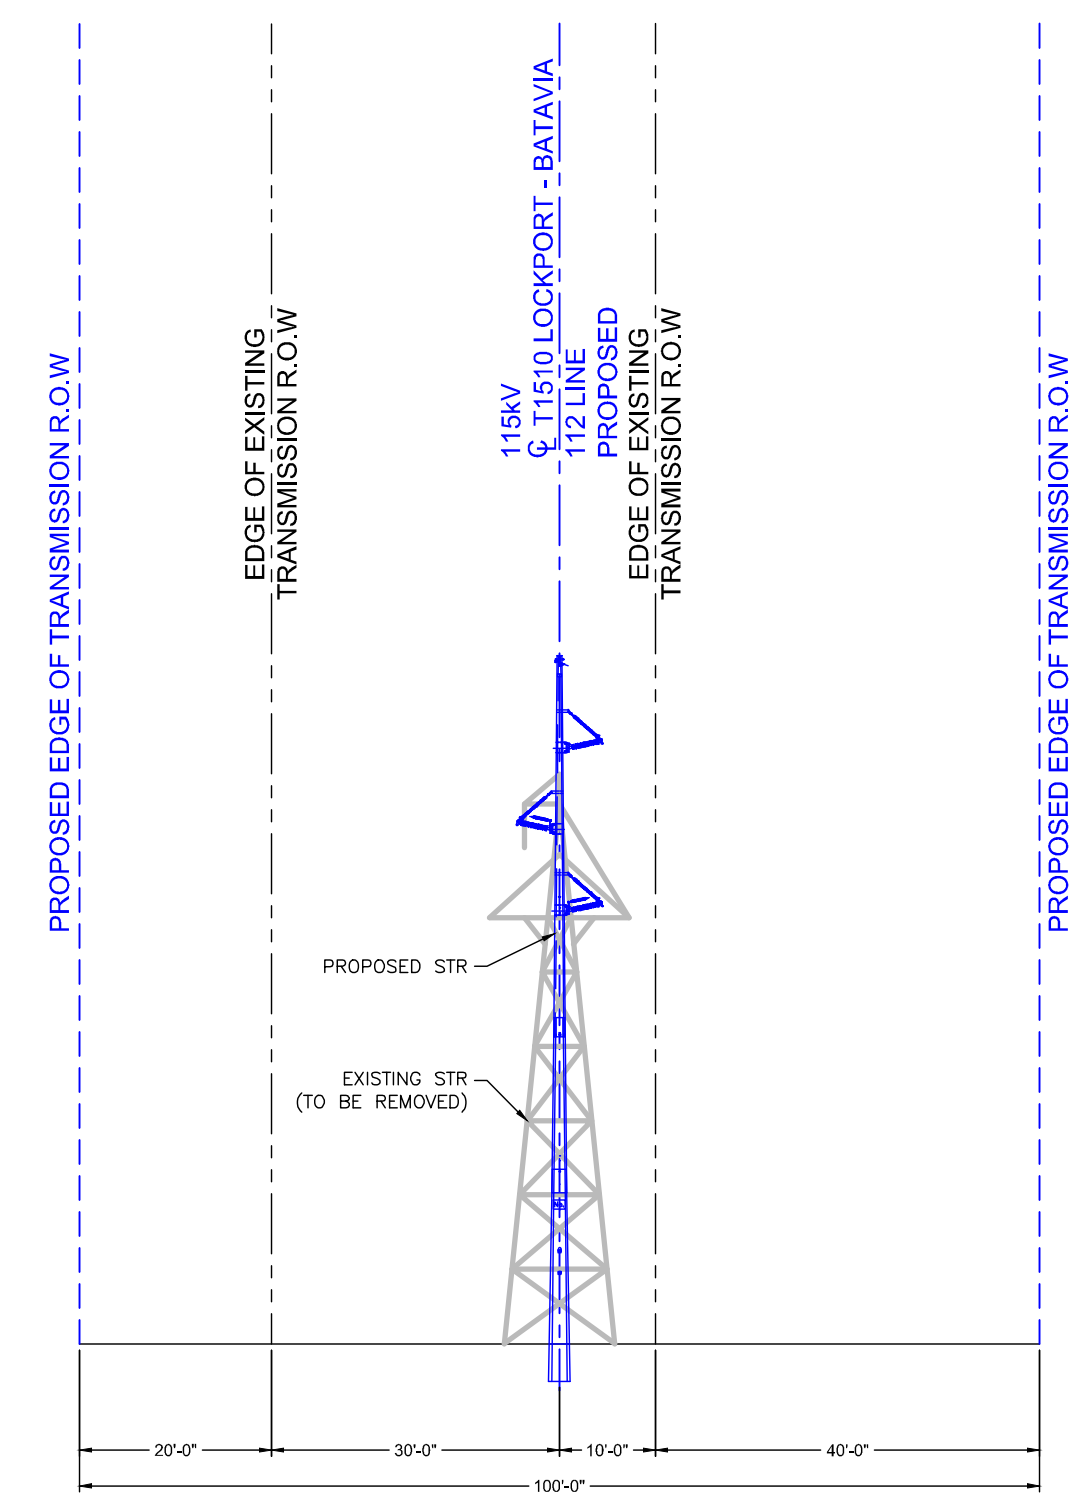

NIAGARA MOHAWK POWER CORP.
PROPOSED CROSS-SECTION CONFIGURATION
FACING LOCKPORT SUBSTATION
STRUCTURE 185 TO 199

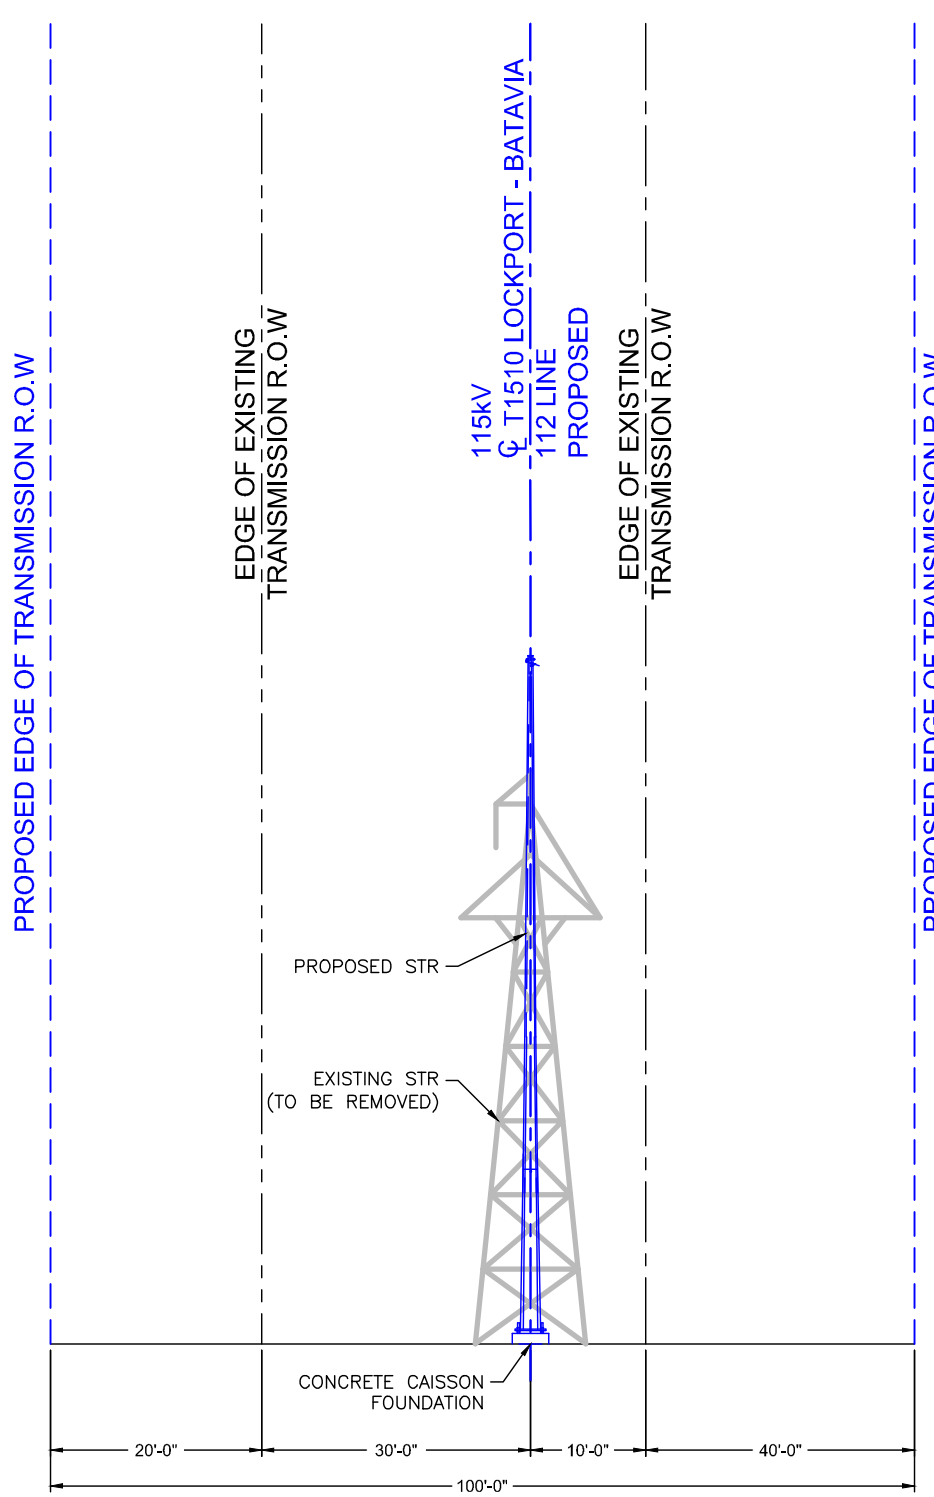

NIAGARA MOHAWK POWER CORP.
PROPOSED CROSS-SECTION CONFIGURATION
FACING LOCKPORT SUBSTATION
STRUCTURE 200

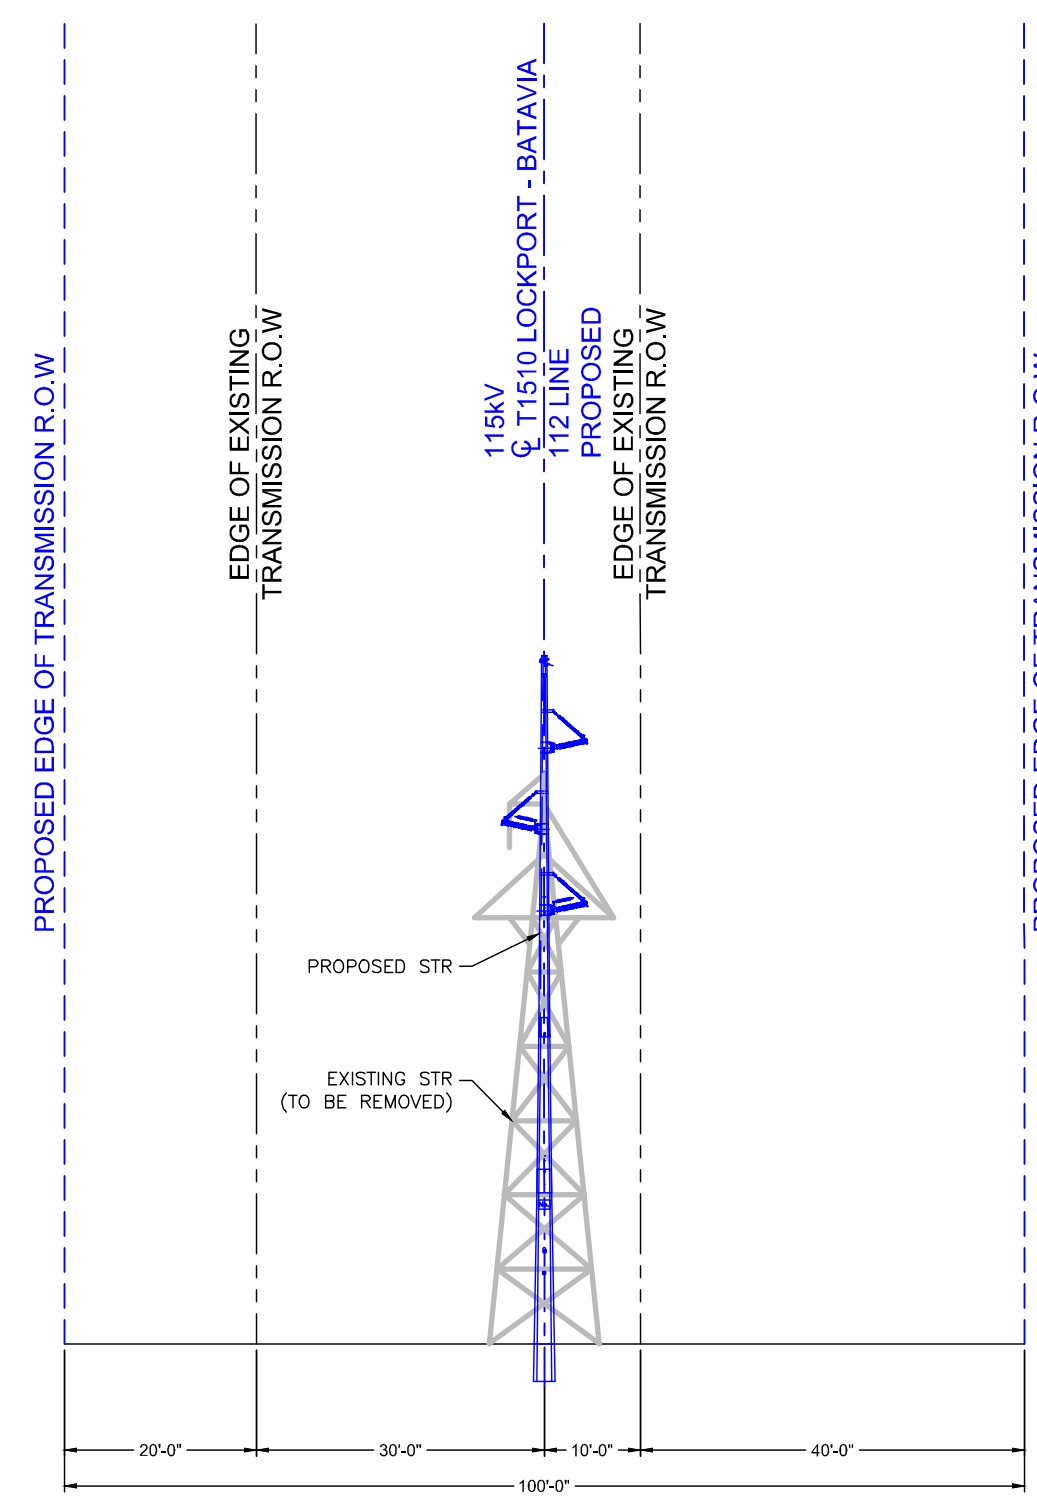

NIAGARA MOHAWK POWER CORP.
PROPOSED CROSS-SECTION CONFIGURATION
FACING LOCKPORT SUBSTATION
STRUCTURES 201 TO 210

EXISTING FEATURES

- PROPERTY COUNTY TAX MAP
- CONTOUR LINE
- TOWN LINE
- FENCE
- OVERHEAD ELECTRIC
- UNDERGROUND ELECTRIC
- UNDER GROUND GAS LINE
- UNDER GROUND FIBER OPTIC
- UNDER GROUND WATER
- UNDERGROUND PETROLEUM
- UNDERGROUND STORM SEWER

- UNDERGROUND SANITARY SEWER
- UNDERGROUND TELEPHONE
- NIAGARA MOHAWK POWER CORP. EXISTING PROPERTY LINES
- NIAGARA MOHAWK POWER CORP. EXISTING EASEMENT LIMITS
- NIAGARA MOHAWK POWER CORP. LEGACY PROPERTY LINES
- ADJOINER PROPERTY LINES
- NIAGARA MOHAWK POWER CORP. L&T DOCUMENT NUMBER
- TAX MAP IDENTIFICATION NUMBER (S.B.L)
- SUB-TRANSMISSION & TRANSMISSION LINES

- WOOD POLES
- FLEX TOWERS
- SQUARE BASE TOWERS
- 3 LEGGED TOWERS
- GUY WIRES
- CULVERT
- DITCH
- STREAM CENTERLINE, I.D. NUMBER CLASS
- STREAM BANK, I.D. NUMBER & CLASS
- DEC WETLAND
- DEC WETLAND 100' ADJACENT AREA

- DELINEATED WETLANDS
- WATER BODY
- PROPOSED FEATURES
- SILT FENCE
- FILTER SOCK
- CULVERT
- BOX CULVERT
- ROCK OUTLET PROTECTION
- DITCH

- CONTOUR LINE (MAJOR)
- CONTOUR LINE (MINOR)
- PERMANENT STABILIZED CONSTRUCTION ENTRANCE
- TEMPORARY STABILIZED CONSTRUCTION ENTRANCE
- LIMIT OF DISTURBANCE
- FENCE
- PARK BOUNDARY LINE
- FEMA FLOODPLAIN

- PROPOSED PERMANENT EASEMENT
- TRANSMISSION LINES (115KV)
- PROPOSED STRUCTURE LOCATION
- PROPOSED INVASIVE SPECIES CLEANING STATION
- GATE TO BE INSTALLED
- TEMPORARY ORANGE CONSTRUCTION FENCE
- TYPE 1 - PROPOSED ACCESS OVER EXISTING, IMPROVE AS NECESSARY

- WILDLIFE MANAGEMENT AREA
- EROSION CONTROL FILTER STRIP
- TYPE 2 - PERMANENT ACCESS ROADS & WORK AREAS
- TYPE 3 - TIMBER MAT DURING CONSTRUCTION PERVIOUS POST CONSTRUCTION
- TYPE 4 - TEMPORARY CONSTRUCTION WORK AREAS, PULLING PADS OR ACCESS, IMPROVE AS NECESSARY
- TYPE 5 - TIMBER MAT ACCESS ROADS & WORK AREAS
- TYPE 6 - BERM ACCESS, IMPROVE AS NECESSARY

115KV TRANSMISSION LINES	6/06/25	1
LOCKPORT - BATAVIA 112	6.1-L-10-M5	2
REBUILD PROJECT	L1-41568	3
FORESTRY & REAL ESTATE PLAN	53A	4
PREPARED BY	HP	5
APPROVED	FISHER	6
DES.	HP	
APP.	VL	
APP.	RW	
APP.	CK	
DATE	10/09/25	
DESCRIPTION OF ISSUE OR REVISION	STRUCTURE 199 SHIFT 65FT AHEAD	
DATE	6/06/25	