




**Lockport – Batavia #112
Rebuild Project**

**Appendix AB
Transmission Hardware Drawings**

This document has been reviewed and does not contain Critical Energy/Electric Infrastructure Information (CEII). 06/05/2025

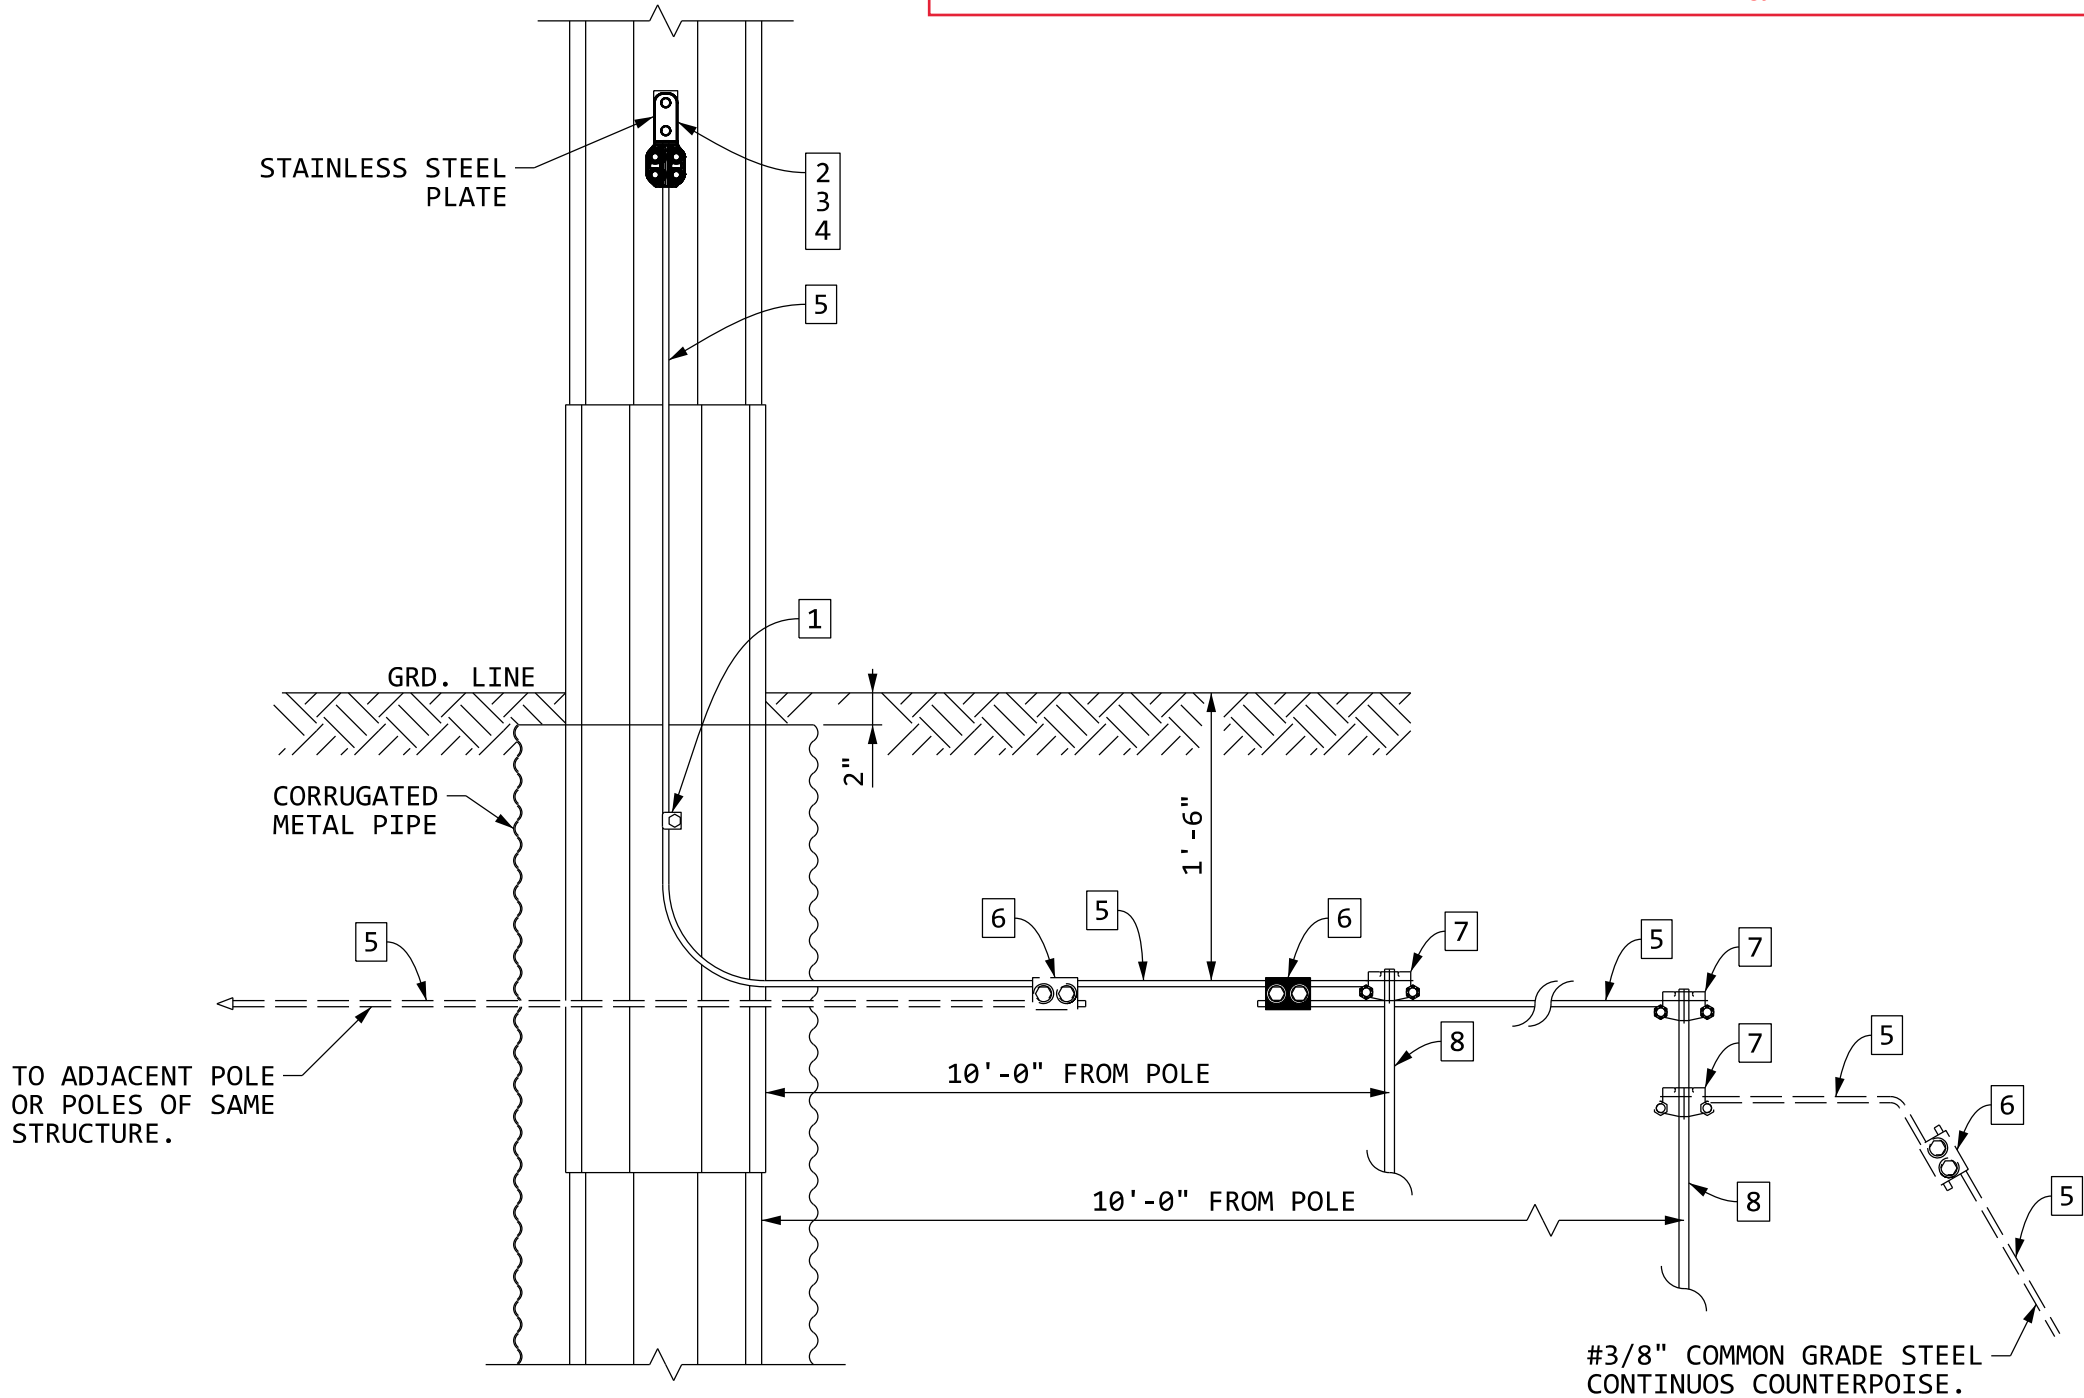


NOTE 1: SEE SP.06.01.301.101 - GROUNDING DETAILS FOR TRANSMISSION LINE STRUCTURES FOR TRANSMISSION STRUCTURE GROUND GRID CONFIGURATION PLAN VIEWS.

NOTE 2: MATERIAL IS DUPLICATED FOR OPPOSITE TRANSVERSE FACE OF THE POLE.


MATERIAL LIST						
Tag	Qty	UBS (lbs)	Description	Preferred Manufacturer	Preferred Manufacturer Part #	PS ID SAP ID
1	2	N/A	Grounding Clamp	HPS	GC141G112	5105146 9309820
2	2	N/A	Terminal, Bronze Bolted 2-Hole	HPS	NAH202N	5965885 9320350
3	4	N/A	Washer, S Belleville 1/2"x1.06"	Galaxy	55801	7006022 9319830
4	4	N/A	Bolt, Hex Head 1/2" Dia. x 1" L13 UNC SS	Victory Bolt	12131 18-8	5624913 9304788
5	60'	N/A	3/8" Common Grade Steel Wire	National Strand	38GACG7475C0250	5998530 9306353
6	2	N/A	Parallel Groove Clamp, Bronze	Burndy	UC4W28	5962562 9320554
7	4	N/A	Clamp, Ground Rd, 5/8"	Burndy	GAR6426	5106194 9305808
8	4	N/A	Ground Rod, Copperweld 5/8" x 8'-0" LG.	ERICO	615880	3503013 9313616

--	--	

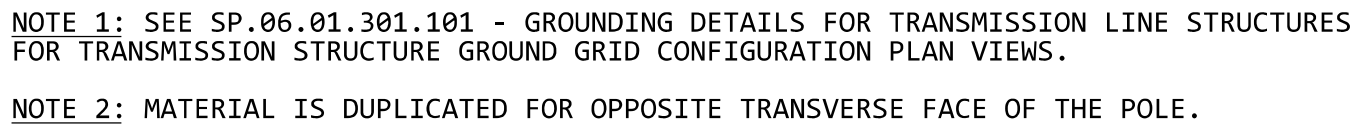

MATERIAL LIST							
Tag	Qty	UBS (lbs)	Description	Preferred Manufacturer	Preferred Manufacturer Part #	PS ID	SAP ID
1	2	N/A	Grounding Clamp	HPS	GC141G112	5105146	9309820
2	2	N/A	Terminal, Bronze Bolted 2-Hole	HPS	NAH292N	5965885	9320350
3	4	N/A	Washer, S Belleville 1/2"x1.06"	Galaxy	55801	7006022	9319830
4	4	N/A	Bolt, Hex Head 1/2" Dia. x 1" L13 UNC SS	Victory Bolt	12311 18-8	5624913	9304788
5	60'	N/A	3/8" Common Grade Steel Wire	National Strand	38GACG7475C0250	5998530	9306353
6	2	N/A	Parallel Groove Clamp, Bronze	Burndy	UC4VW28	5962562	9320554
7	4	N/A	Clamp, Ground Rd., 5/8"	Burndy	GAR6426	5106194	9305898
8	4	N/A	Ground Rod, Copperweld 5/8" x 8'-0" LG.	ERICO	615880	3503013	9313616
9	1	N/A	Clamp, Ground, Bronze, Conduit, 1-1/4" to 2"	Burndy	GAR3903BU	3503073	9313608
10	1	N/A	Clamp, Ground, Bronze, Conduit, 2-1/2" to 3-1/2"	Burndy	GAR3904-BU	3503075	9313606

This document contains confidential and proprietary information of Niagara Mohawk Power Corporation, d/b/a National Grid ("National Grid"). It is to be used by authorized contractors for National Grid solely in connection with the specific project for which it has been transmitted. Any other use, its transmittal to third parties, or its reproduction without prior express written authorization of National Grid is strictly prohibited.

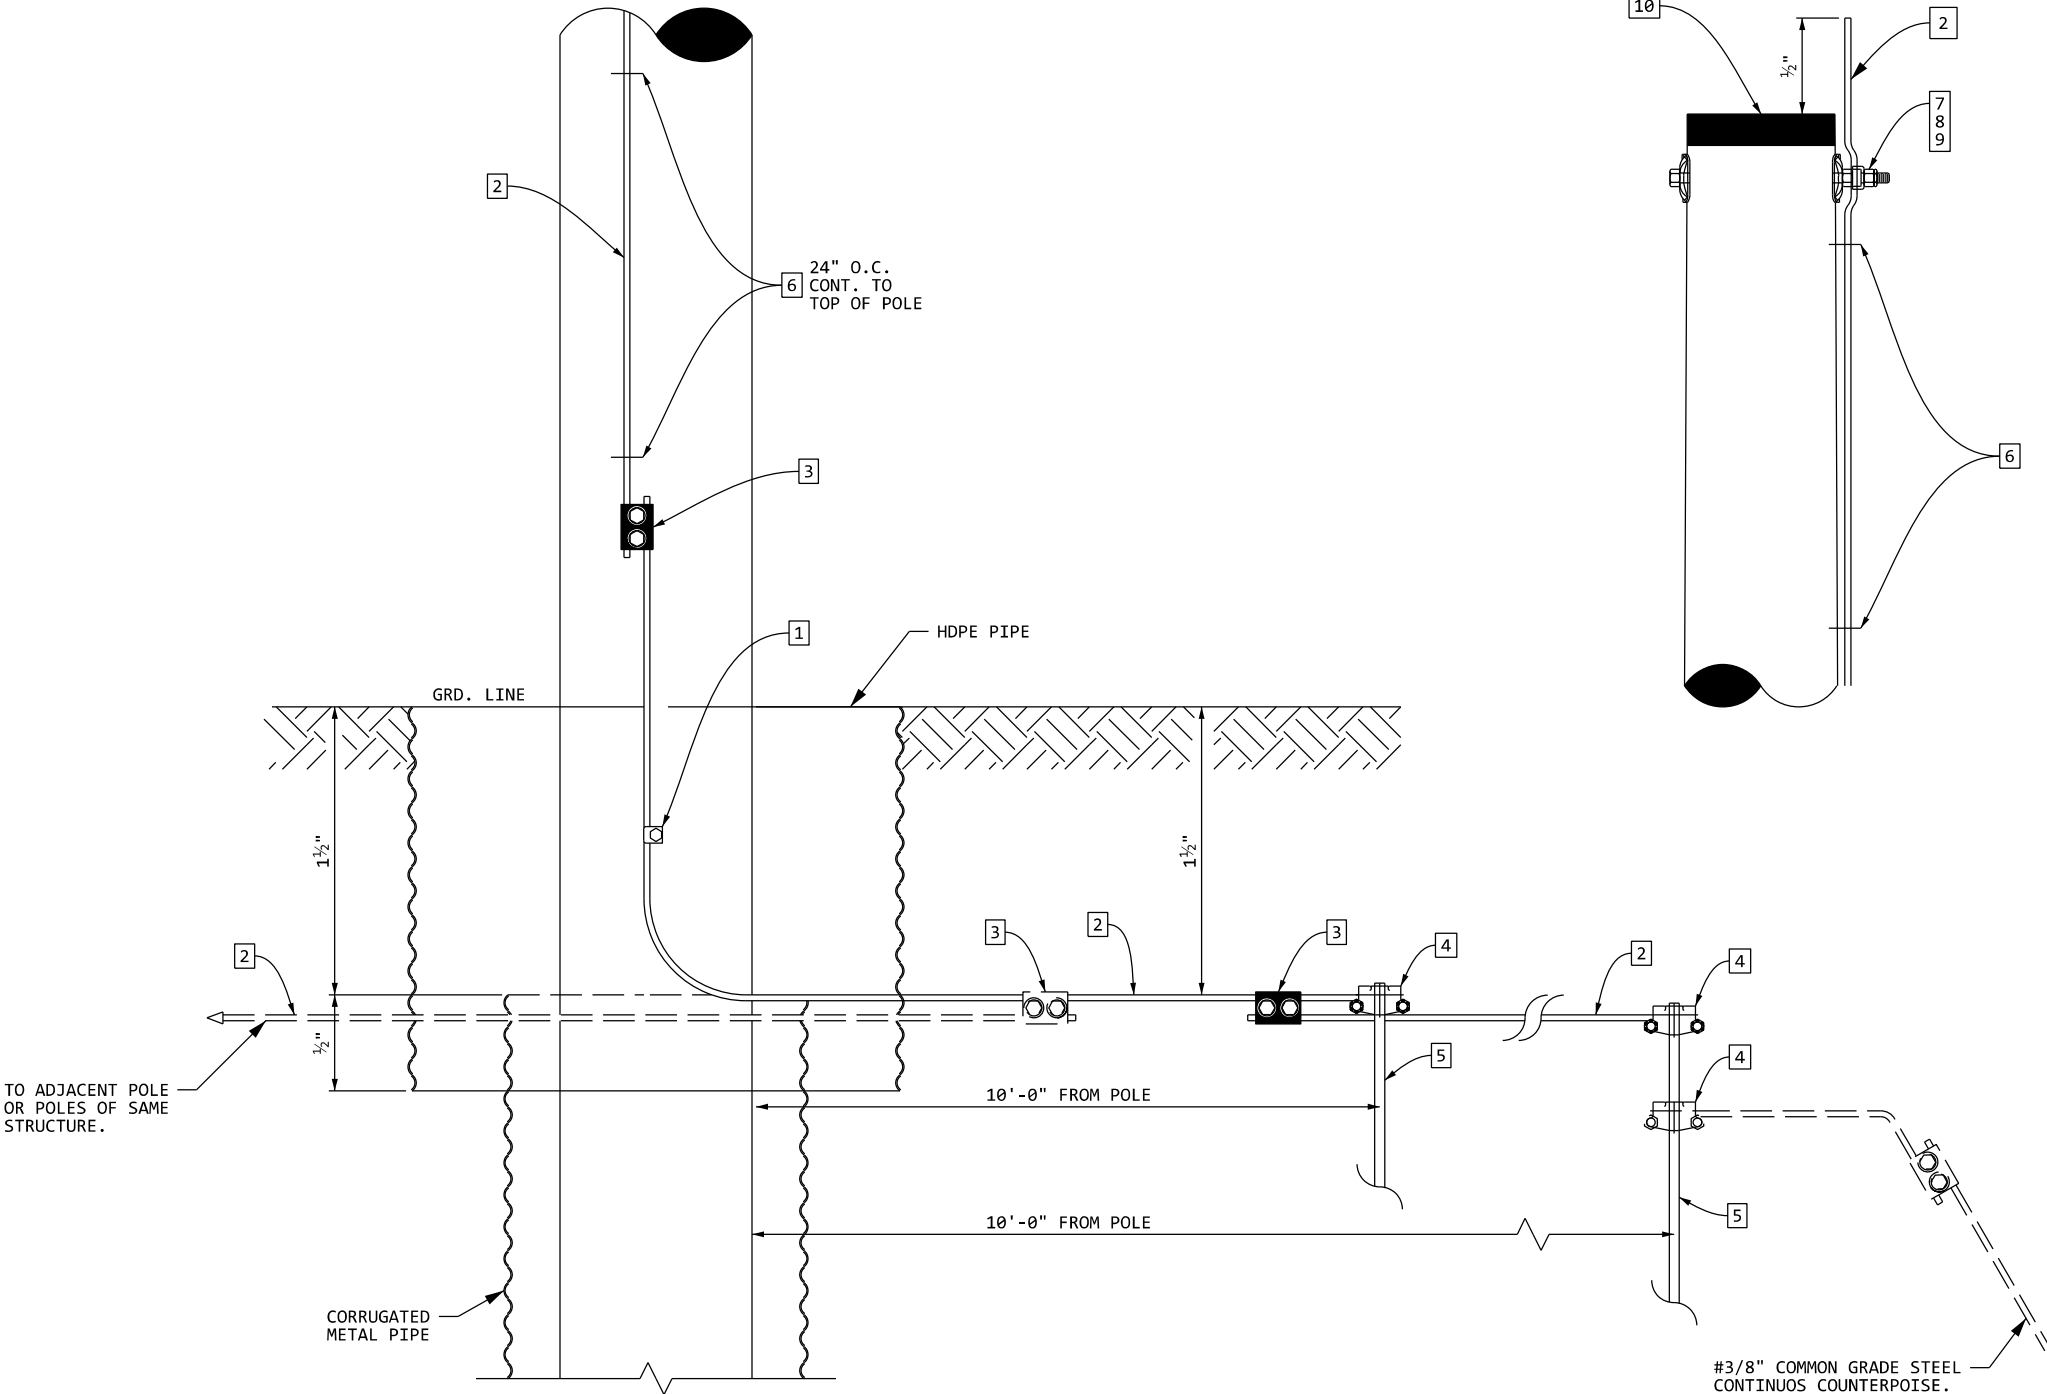

NOTE 1: SEE SP.06.01.301.101 - GROUNDING DETAILS FOR TRANSMISSION LINE STRUCTURES
FOR TRANSMISSION STRUCTURE GROUND GRID CONFIGURATION PLAN VIEWS.

NOTE 2: MATERIAL IS DUPLICATED FOR OPPOSITE TRANSVERSE FACE OF THE POLE.

MATERIAL LIST								
Tag	Qty	UBS (lbs)	Description	Preferred Manufacturer	Preferred Manufacturer Part #	PS ID	SAP ID	CU
1	2	N/A	Grounding Clamp	HPS	GC141G112	5105146	9309820	GN.CP.WD.00-04
2	60'	N/A	3/8" Common Grade Steel Wire	National Strand	38GACG7475C0250	5998530	9306353	
3	2	N/A	Parallel Groove Clamp, Bronze	Burndy	UC4W28	5962562	9320554	
4	4	N/A	Clamp, Ground Rd, 5/8"	Burndy	GAR6426	5106194	9305898	
5	4	N/A	Ground Rod, Copperweld 5/8" x 8'-0" LG.	Erico	615880	3503013	9313616	
6	1	N/A	Staple, Galvanized, 2" (Box of 100)	HPS	C2050217	0811201	9314525	
7	1	N/A	Bolt, Machine, 0.625in w/ Nut, ASTM A153 Hot Dip Galv. 12,400# Tensile	HPS	PS887938	*	*	
8	2	N/A	Washer, Curved, for 0.625in Bolt	Powerline Hardware	P113	5997820	9306399	PO.WD.00.00-01
9	1	N/A	Bonding Clip, for 0.625in Bolt w/ Nut and Locknut	Hughes Bros	2727.6NMP	N/A	9391627	
10	1	N/A	Pole Topper 16"	Osmose	70-110-020-016	9202222	9307970	


						DIRECT EMBEDDED WITH CMP					
						ONE WOOD POLE					
001	06/24	EJH		REVISED BOM	EJH	RMS	DES. EJH	DR. EJH	CK. RMS	DATE 05/23	SCALE
000	05/23	EJH		INITIAL ISSUE	RMS	SS	APPROVED STANCZEWSKI			APPROVED	INDEX 6.0 - 4.6 - E32
MK	DATE	BY	MF	DESCRIPTION OF REVISION	CK.	APP.	APPROVED			APPROVED	NO. 00022

PREPARED BY				
nationalgrid				
TRANSMISSION SYSTEM				
ASSEMBLY FIT CHECK DETAILS - GROUNDING				
DIRECT EMBEDDED WITH CMP				
ONE WOOD POLE				
DES. E3H	DR. E3H	CK. RMS	DATE 05/23	SCALE
APPROVED STANCZEWSKI		APPROVED		INDEX 6.0- 4.6 - E32
APPROVED		APPROVED		NO. 00022
FOR CONSTRUCTION ONLY			SHEET NUMBER 001	

CALCULATIONS:
ASSEMBLY WEIGHT = Y-CLEVIS BALL + SOCKET Y-CLEVIS + TRI. YOKE PLATE + Y-CLEVIS BALL (2) + INSULATOR (20) + SOCKET CLEVIS (2) + TRI. YOKE PLATE + Y-CLEVIS BALL + SOCKET EYE + BOLTED DE CLAMP
= 2.20 + 3.2 + 12.63 + 2.20 (2) + 10.1 (20) + 2.10 (2) + 12.63 + 2.20 + 1.50 + 15.3
= 260.26 lbs
ASSEMBLY LENGTH = Y-CLEVIS BALL + SOCKET Y-CLEVIS + TRI. YOKE PLATE + Y-CLEVIS BALL + INSULATOR (10) + SOCKET CLEVIS + TRI. YOKE PLATE + Y-CLEVIS BALL + SOCKET EYE + BOLTED DE CLAMP
= 3.25 + 2.75 + 3.625 + 3.25 + 5.75 (10) + 2.625 + 3.625 + 3.25 + 2.0625 + 14.00
= 95.9375 in
= 7.995 ft

ASSEMBLY STRENGTH: TENSION CAPACITY OF 30K lbs

ENERGIZED LENGTH AND DIAMETER
DIAMETER = WIDTH OF YOKE PLATE = 20.749" = 1.729 ft
LENGTH = SOCKET CLEVIS + TRI. YOKE PLATE + Y-CLEVIS BALL + SOCKET EYE + BOLTED DE CLAMP
= 2.625 + 3.625 + 3.25 + 2.0625 + 14.00
= 25.5625 in
= 2.13 ft

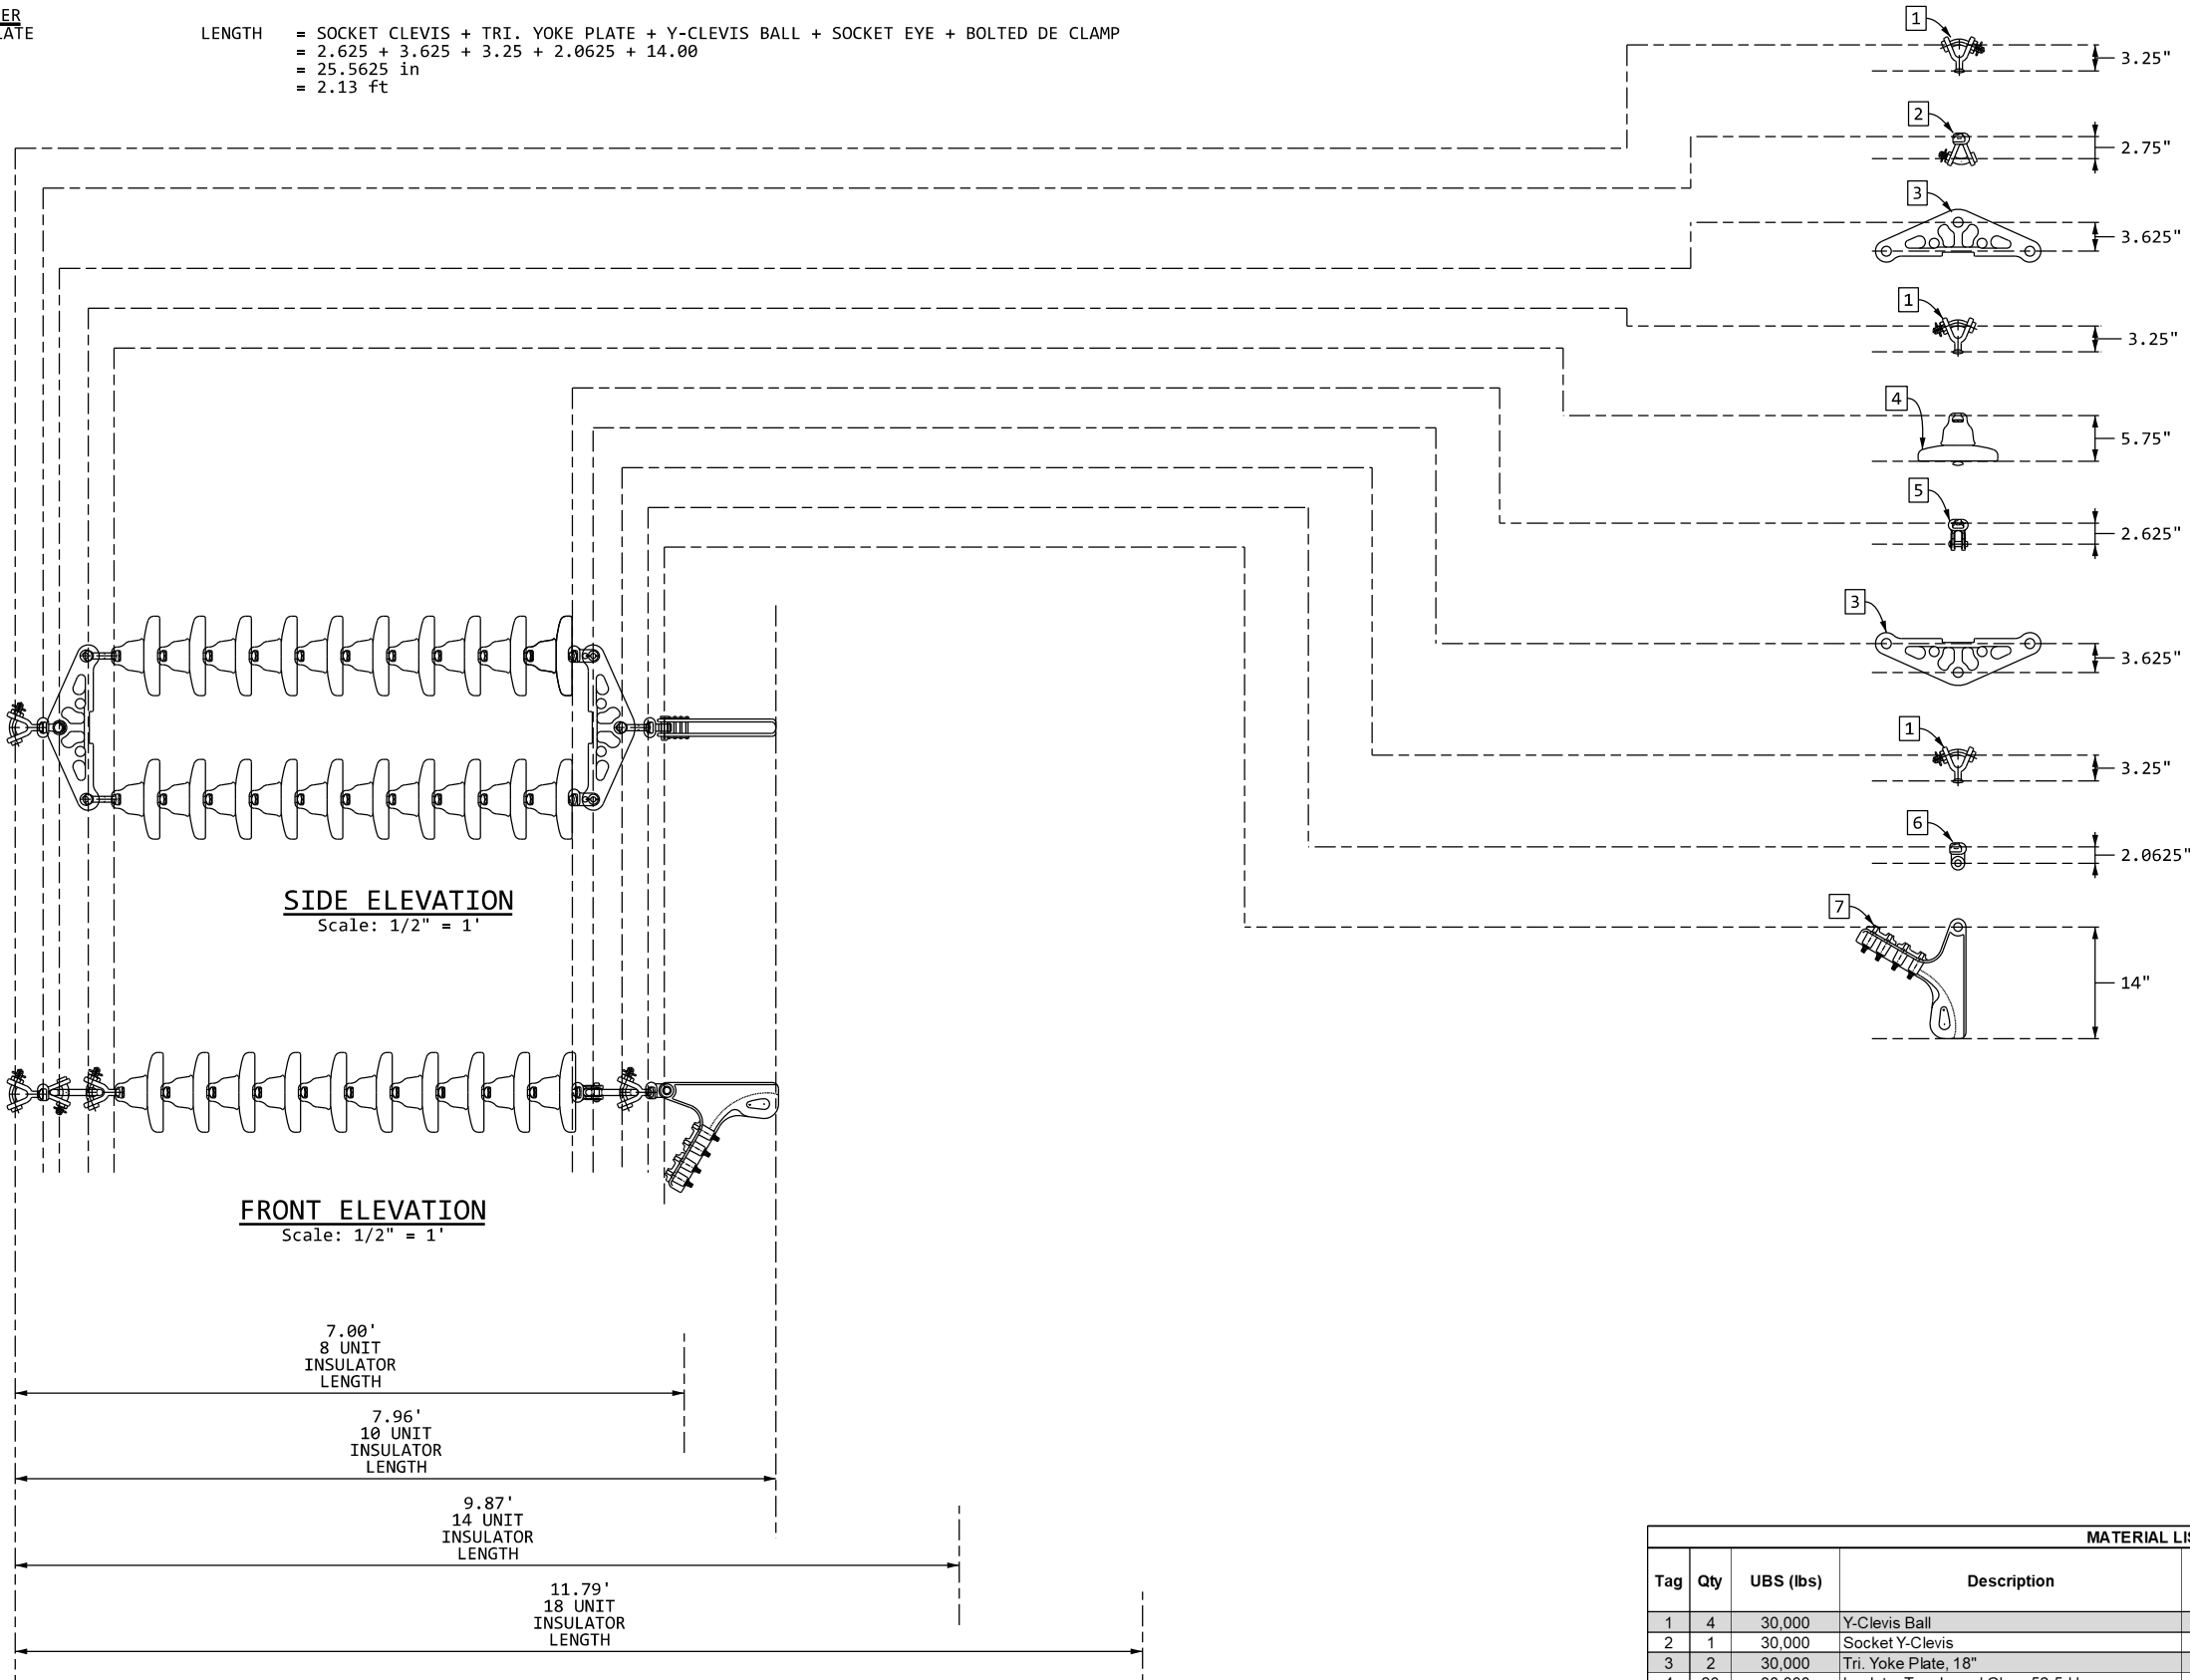

MATERIAL LIST							
Tag	Qty	UBS (lbs)	Description	Preferred Manufacturer	Preferred Manufacturer Part #	PS ID	SAP ID
1	4	30,000	Y-Clevis Ball	PLP	BYC-30	3504441	9312426
2	1	30,000	Socket Y-Clevis	PLP	SYC-30	5987616	9307402
3	2	30,000	Tri. Yoke Plate, 18"	PLP	YPD30184373	9201444	9308342
4	20	30,000	Insulator Toughened Glass S2-5-H	SEDIVER	N14/146DC	N/A	9389305
5	2	30,000	Socket Clevis	PLP	SC-5194	5987610	9307403
6	1	30,000	Socket Eye	HPS	SA-1013	-	-
7	1	35,000	Clamp, Strain, Alum. w/ SE	HPS	SD-130-S	5985660	9320354

TRANSMISSION SYSTEM				10/24
ASSEMBLY FIT CHECK DETAILS				6.0 - 4.6- E32
INSULATOR, DE, DBL STRING, 1-BUNDLE, SAFETY				00051
VANG, 0.70IN-1.39IN, 30K, NO HOTLINE				001 FINAL
nationalgrid				
PREPARED BY				
HALE				
APPROVED				
EJH				
DES.				
EJH				
DR.				
RMS				
CK				
TDH				
APP.				
INITIAL ISSUE				
DESCRIPTION OF ISSUE OR REVISION				
10/24				
DATE				
NO.				


CALCULATIONS:
ASSEMBLY WEIGHT = HOT LINE Y-CLEVIS BALL + INSULATOR (10) + SOCKET EYE + BOLTED DE CLAMP
= 2.8 + 10.1 (10) + 1.5 + 15.3
= 120.6 lbs

ASSEMBLY LENGTH = HOT LINE Y-CLEVIS BALL + INSULATOR (10) + SOCKET EYE + BOLTED DE CLAMP
= 9.3125 + 5.75 (10) + 2.0625 + 14
= 82.875 in
= 6.90625 ft

ASSEMBLY STRENGTH: TENSION CAPACITY OF 30K lbs

ENERGIZED LENGTH AND DIAMETER
DIAMETER = WIDTH OF DE CLAMP
= 13.12 in
= 1.09 ft


LENGTH = SOCKET EYE + BOLTED DE CLAMP
= 2.0625 + 14
= 16.0625 in
= 1.339 ft

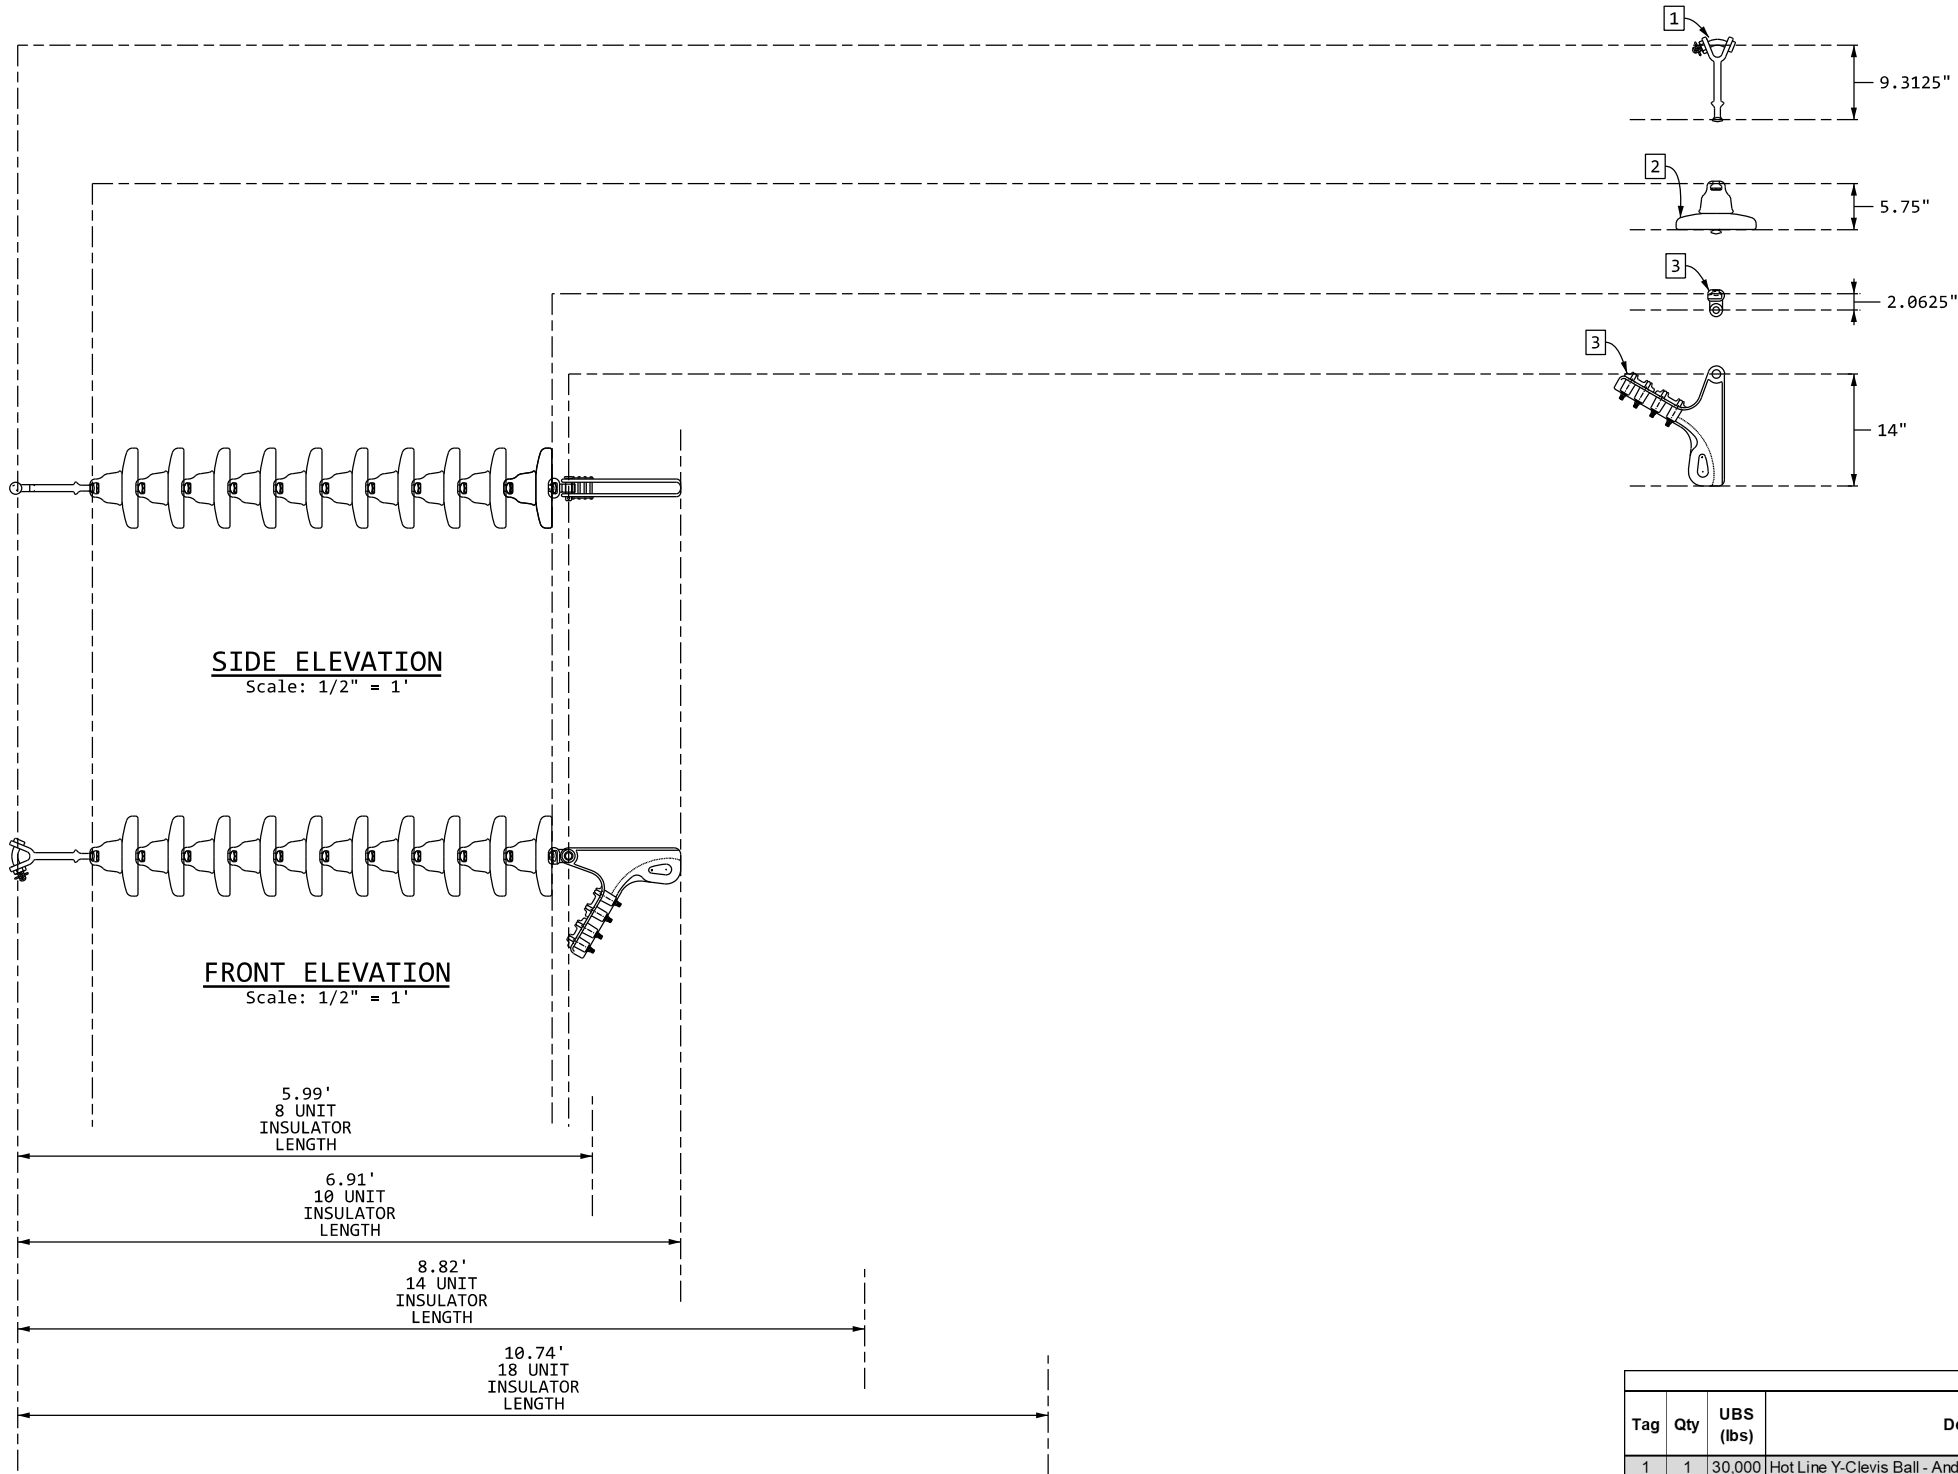

MATERIAL LIST						
Tag	Qty	UBS (lbs)	Description	Preferred Manufacturer	Preferred Manufacturer Part #	SAP ID
1	1	30,000	Hot Line Y-Clevis Ball - Anderson Cat. No. HYBC30	Anderson	HYBC30	3506909 9312243
2	10	30,000	Insulator Toughened Glass 52-5-H	Sediver	N100/146DC	N/A 9389305
3	1	30,000	Clamp, Strain, Alum. w/ SE, 0.70"-1.42"	HPS	SD-130-S	5985660 9320354


04/23	TRANSMISSION SYSTEM	
	ASSEMBLY FIT CHECK DETAILS - INSULATOR, DE	
	BOLTED, SGL STRING, 1-BUNDLE	
	VANG, 0.70IN-1.39IN, 35K CAP.	
00030	DRAWING NUMBER	
	001 FINAL	
	SHEET NUMBER	
	001 FINAL	
nationalgrid	PREPARED BY	
	STANCIENSKI	
	APPROVED	
	APPROVED	
001	INITIAL ISSUE	
	DESCRIPTION OF ISSUE OR REVISION	
	DATE	
	NO.	

LENGTH = HOT LINE SOCKET EYE + CGS CLAMP
= 9.46875 + 3.31
= 12.77875 in
= 1.0649 ft


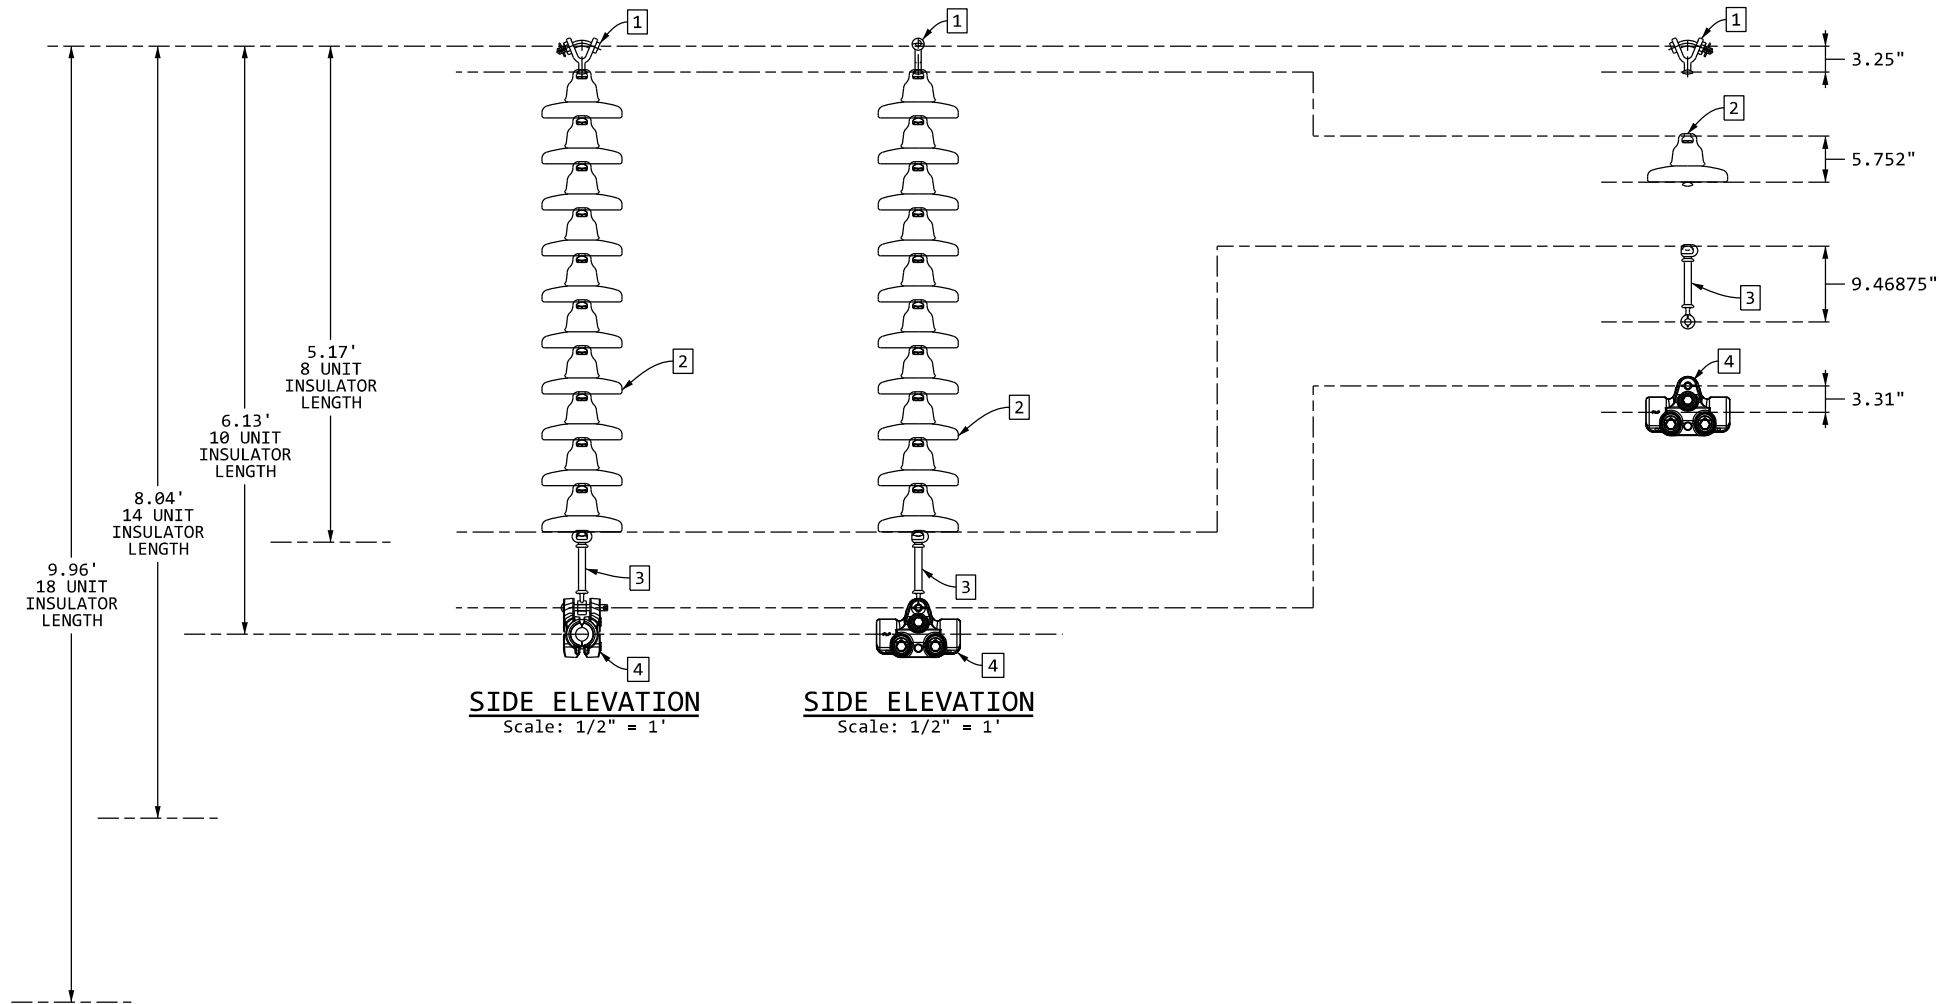


MATERIAL LIST							
Tag	Qty	UBS (lbs)	Description	Preferred Manufacturer	Preferred Manufacturer Part #	PS ID	SAP ID
1	1	30.000	Y-Clevis Ball	PLP	BYC-30	3504441	9312426
2	10	22.000	Insulator Toughened Glass 52-3-H	SEDIVER	N100/146DC	N/A	9392059
3	1	30.000	Hotline Socket Eye	PLP	SEL-30	N/A	TBD
4	1	25.000	CGS Clamp HT 0.884"-1.196"	PLP	CGS-1097HT250	N/A	TBD

[illegible]

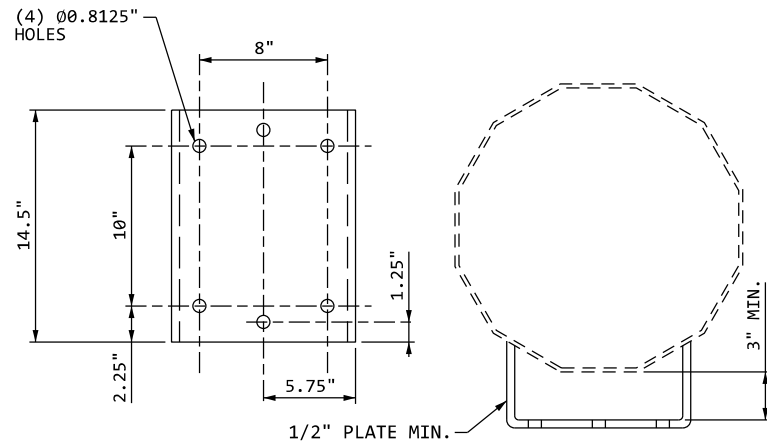

HORIZONTAL LINE POST INSULATOR ATTACHEMENT PLATE
Scale: 1" = 1'

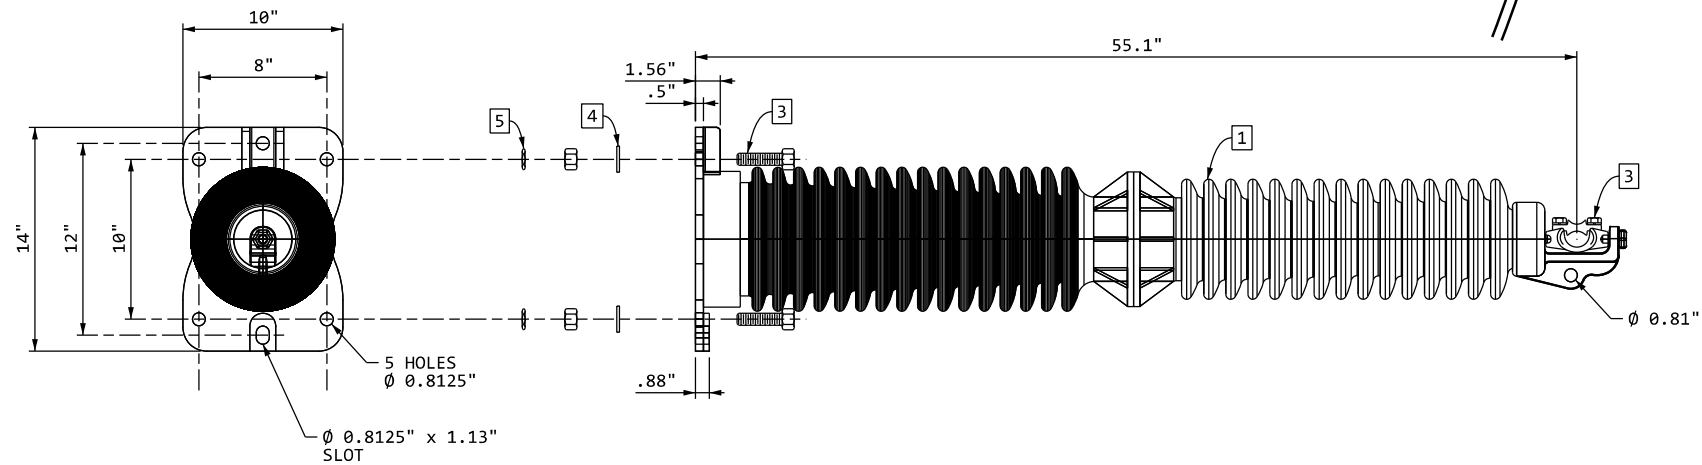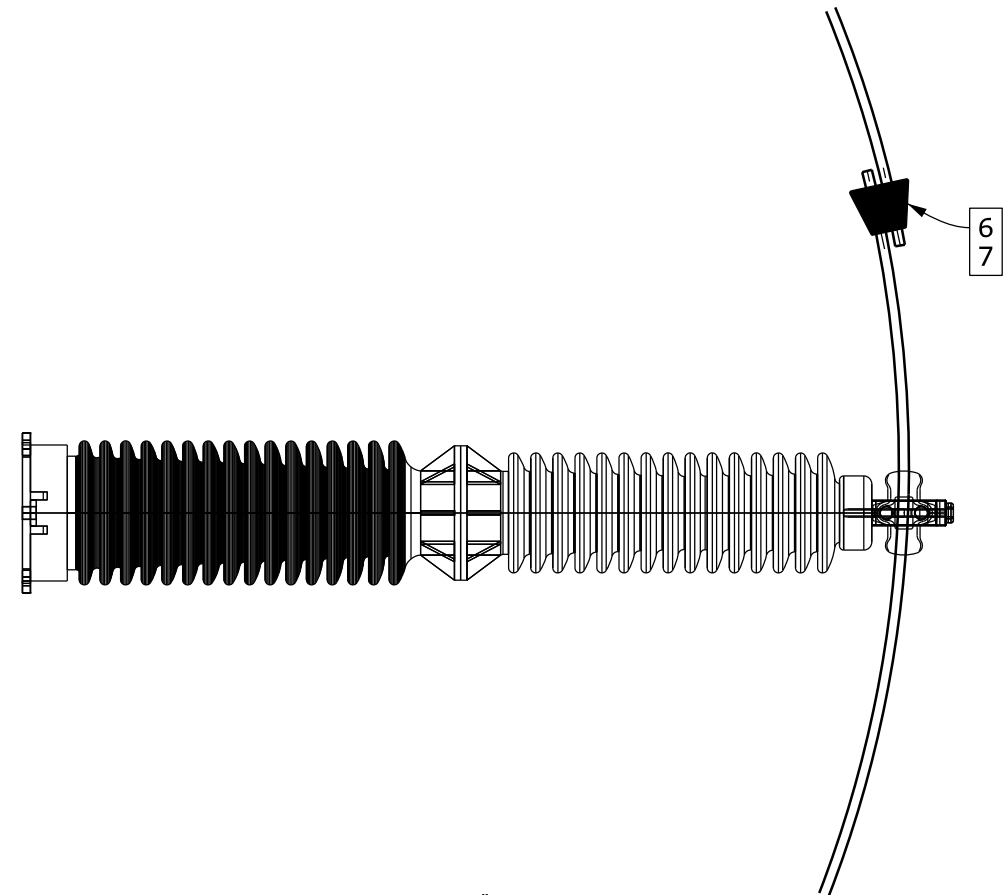

MATERIAL LIST						
Tag	Qty	UBS (lbs)	Description	Preferred Manufacturer	Preferred Manufacturer Part No.	PS ID SAP ID
1	1	PLS	Insulator, Horz. Line Post, Porc., Gray Two Piece	LAPP	074338-70	N/A 9394542
2	1	2,800	Clamp, Trunnion, Alum. 1.00"-1.50"	HPS	TSC-150-S	3504636 9312462
3	4	-	Bolt, Hex, 3"x0.75in w/ Nut, ASTM A325 Galv.	Fastenal Company	56346	7009549 9321448
4	4	N/A	Washer, Flat Round, for 0.75" Bolt	Cooper Power Systems	DF1W4	7006006 9321675
5	4	N/A	Palnut, for 0.75in Bolt	Line Hardware	SLN-34	7024155 9322023
6	1	N/A	Ampact, 795 to 795 Yellow	Tyco	602121	0801956 9314714
7	1	N/A	Cartridge, Yellow for Ampact	Tyco	AMPS-0-0069338-4	3507243 9312049

0	2-25-25	EJH		INITIAL ISSUE			RMS	MCF TDH	
MK	DATE	BY	MF	DESCRIPTION OF REVISION			CK.	APP.	

PREPARED BY

nationalgrid

TRANSMISSION SYSTEM

ASSEMBLY FIT CHECK DETAILS - INSULATOR, SUSP. JUMPER, LINE POST, 1-BUNDLE, GRAY, TWO-PIECE


STEEL POLE, TRUNNION, 0.50"-1.069"

DES. EJH	DR. EJH	CK. RMS	DATE 04/23	SCALE AS SHOWN
APPROVED FEENEY		APPROVED		INDEX 6.0- 4.6 - E32
APPROVED HALE		APPROVED		NO. 00053


FOR CONSTRUCTION ONLY

SHEET NUMBER 001 FINAL




It is to be used by authorized contractors for National Grid solely in connection with the specific project for which it has been transmitted. Any other use, its transmission to third parties, or its reproduction without prior express written authorization of National Grid is strictly prohibited.

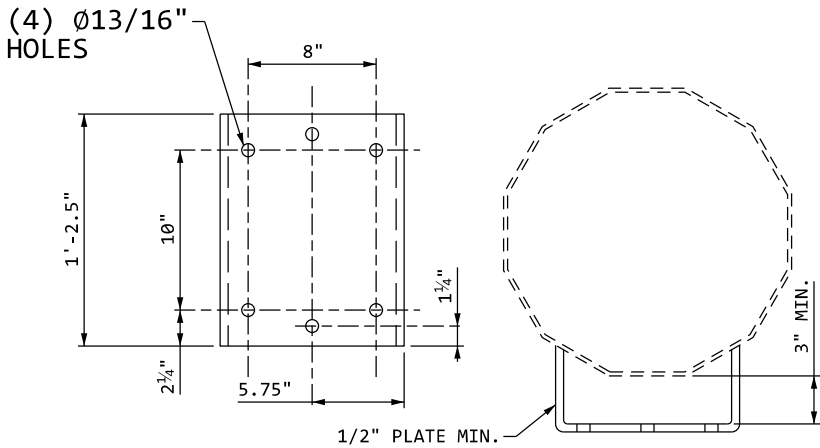

HORIZONTAL LINE POST INSULATOR ATTACHEMENT PLATE
Scale: 1-1/2" = 1'

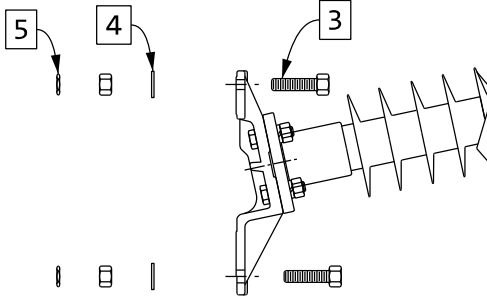

FRONT ELEVATION
Scale: 1-1/2" = 1'

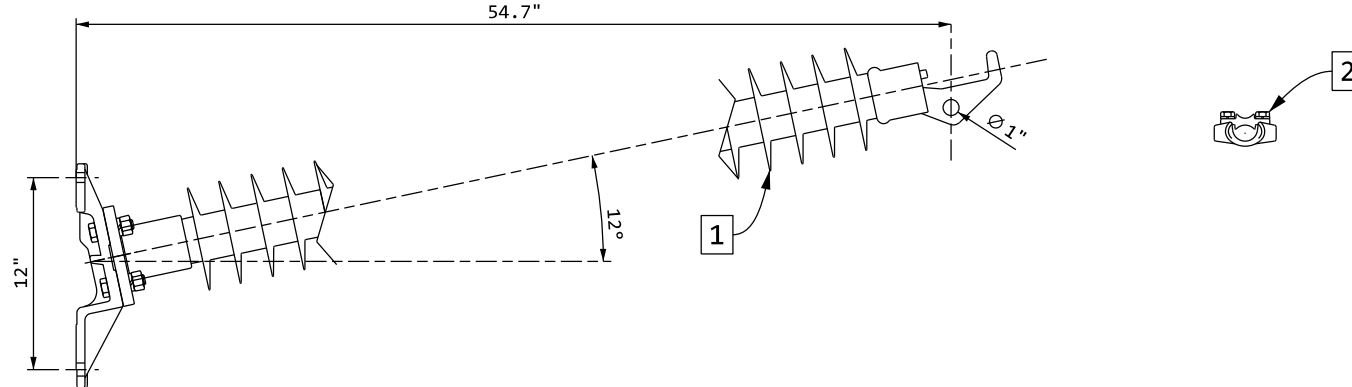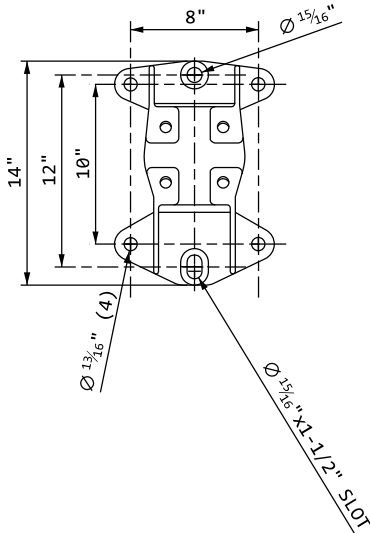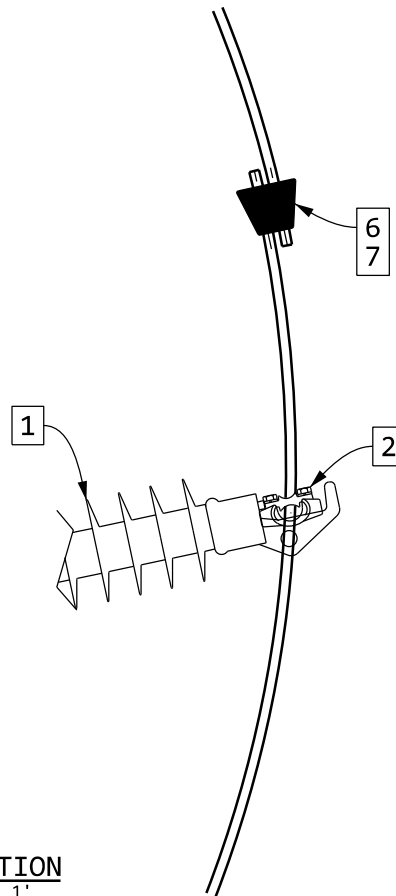

MATERIAL LIST							
Tag	Qty	UBS (lbs)	Description	Preferred Manufacturer	Preferred Manufacturer Part No.	PS ID	SAP ID
1	1	PLS	Line Post Insulator - 115kV - 54.7IN - Poly. - Trunnion - Flat	Maclean	H21C20043MKS022	N/A	9392455
2	1	2,800	Clamp, Trunnion, Alum. 1.00"-1.50"	Maclean	ACTS-150-SL-1	3504636	9312462
3	4	N/A	Bolt, Galv., H.S., 3/4"x3", Hex Head, w/Nut A325 Type 1	Fastenal Company	56346	7009549	9321448
4	4	N/A	Washer, Flat Round, for 3/4" Bolt	Cooper Power Systems	DF1W4	7006006	9321675
5	4	N/A	Locknut, for 3/4" Bolt	Line Hardware	SLN-34	7024155	9322023
6	1	N/A	Ampact, 795-795, Yellow	Tyco	602121	0801956	9314714
7	1	N/A	Cartridge, Yellow for Ampact	Tyco	AMPS-0-0069338-4	3507243	9312049

0	2-25-25	EJH		INITIAL ISSUE	RMS	MCF TDH
MK	DATE	BY	MF	DESCRIPTION OF REVISION	CK.	APP.

PREPARED BY

nationalgrid

TRANSMISSION SYSTEM

ASSEMBLY FIT CHECK DETAILS - INSULATOR, SUSP.

JUMPER, LINE POST, 1-BUNDLE, POLY

DES. E J H	DR. E J H	CK. RMS	DATE	SCALE AS SHOWN
------------	-----------	---------	------	----------------

APPROVED FEENEY	APPROVED	INDEX 6.0- 4.6 - E32
-----------------	----------	----------------------

APPROVED HALE	APPROVED	NO.	00055
---------------	----------	-----	-------

FOR
CONSTRUCTION ONLY

SHEET
NUMBER 001 FINAL

CONFIDENTIALITY STATEMENT
This document contains confidential and proprietary information of Niagara Mohawk Power Corporation, d/b/a National Grid ("National Grid"). It is to be used by authorized contractors for National Grid solely in connection with the specific project for which it has been transmitted. Any other use, its transmittal to third parties, or its reproduction without prior express written authorization of National Grid is strictly prohibited.

CALCULATIONS:

ASSEMBLY WEIGHT OF BRACED ASSEMBLY = ANCHOR SHACKLE + TURNBUCKLE + POLY. SUSP. INSULATOR + SOCKET Y-CLEVIS + HLP INSULATOR + Y-CLEVIS BALL + HOTLINE SOCKET EYE + CGS CLAMP
= 1.15 + 8.72 + 9.8 + 2.67 + 57.9 + 2.20 + 3.00 + 4.00
= 89.44 lbs

ASSEMBLY LENGTH OF CLAMP ASSEMBLY = Y-CLEVIS BALL + HOTLINE SOCKET EYE + CGS CLAMP
= 3.25 + 9.46875 + 3.31
= 16.03 in
= 1.34 ft

BRACED POST VERTICAL PROJECTION = 53.3/COT(12)
= 11.3 in


BRACED POST HORIZONTAL PROJECTION = 53.3 in

ASSEMBLY STRENGTH: TENSION CAPACITY OF 25K WITH CGS CLAMP.

ENERGIZED LENGTH AND DIAMETER

DIAMETER = WIDTH OF CGS CLAMP
= 7.5 in
= 0.625 ft

LENGTH = Y-CLEVIS BALL + HOTLINE SOCKET EYE + CGS CLAMP
= 3.25 + 9.46875 + 3.25
= 15.96875 in
= 1.33 ft

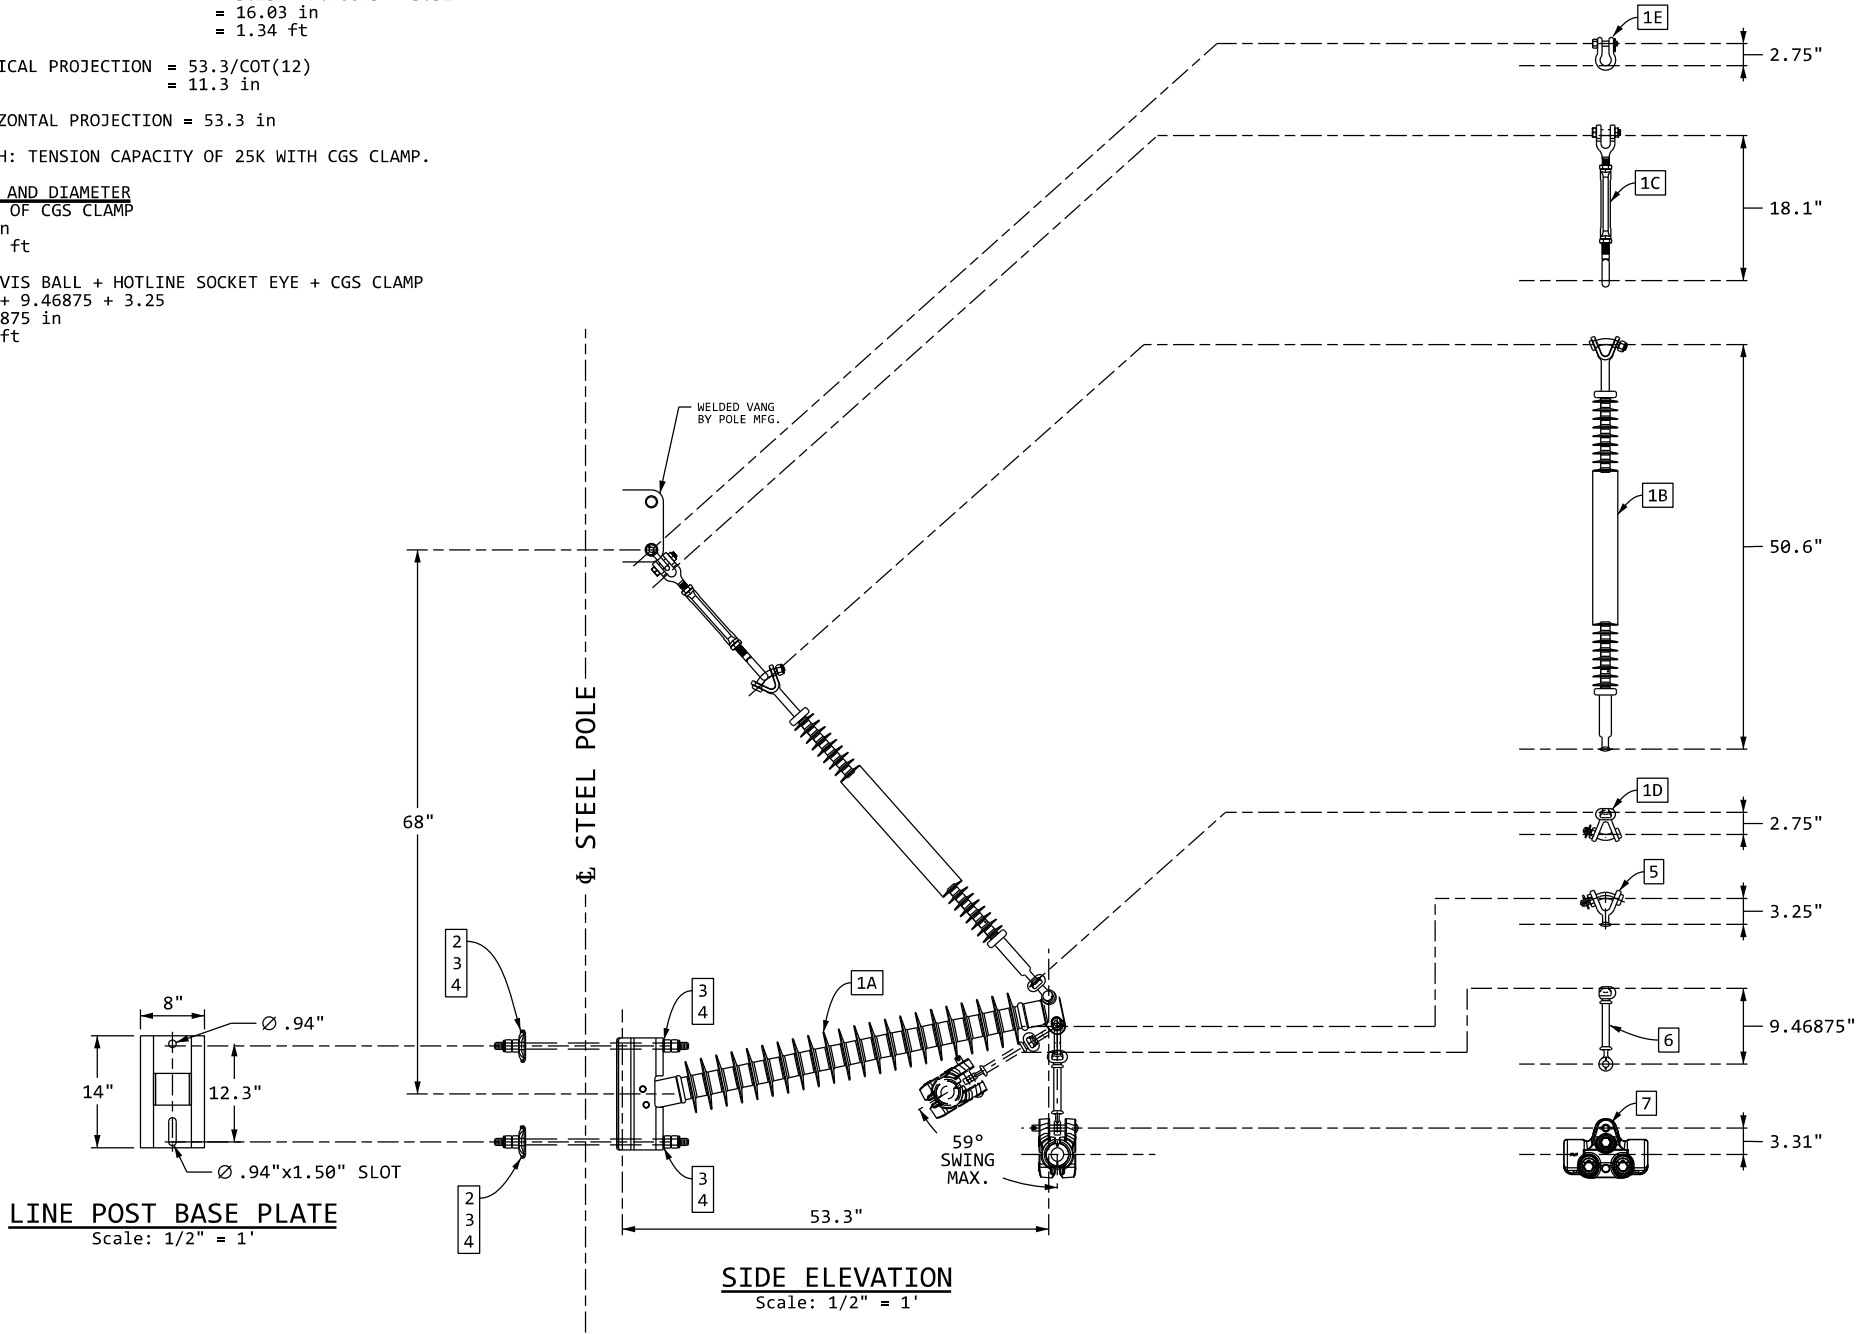

MATERIAL LIST						
Tag	Qty	UBS (lbs)	Description	Preferred Manufacturer	Preferred Manufacturer Part No.	PS ID SAP ID
1	1	SEE BELOW	Insulator, Braced Post	Maclean	B2901053T12068MX	SEE BELOW
2	2	N/A	Rod, Threaded, 0.875in w/ Nut ASTM A36 Galv. 25,400# Tensile	HPS	PSDA783600	* *
3	4	N/A	Washer, Flat, Round, for 0.875in Bolt	Hughes Brothers	RW2-80	5997500 9319580
4	4	N/A	Locknut, for 0.875in Bolt	Line Hardware	SLN-78	7024156 9322022
5	1	30,000	Y-Clevis Ball	PLP	BYC-30	3504441 9312426
6	1	30,000	Socket Eye 0.75in Width x 0.6875in Dia.	PLP	SEL-30	5988732 9307201
7	1	25,000	Cushion Grip Suspension Clamp 0.884IN to 1.196IN	PLP	CGS-1097HT250	9202079 9306305

Tag	Qty		Description			PS ID	SAP ID
1	1	PLS	Insulator, Braced Post - 115KV - 53.3IN Horz. - 68IN Vert. - Poly.	Maclean	B2901053T12068MX	N/A	9394890
Packaged with the Braced Post Insulator from Maclean Part No. B2901053T12068MX							
1A	1	PLS	Line Post Insulator - 115KV - 53.3IN - Poly. - Vang - Flat	Maclean	H29010043MXS022		
1B	1	25,000	Insulator, Suspension - 115KV - 50.6IN - Poly - Ball - Clevis	Maclean	S14080039VXS016		
1E	1	30,000	Anchor Shackle	Maclean	ASH-55-BC		
1C	1	26,000	Turnbuckle, 0.75in x 6in Takeup	Maclean	G-227-NBC-3/4x6C		
1D	1	30,000	Socket Y-Clevis	Maclean	SYC-56		

* REFER TO THE "PROJECT DESIGN PACKAGE" DOCUMENTS OR THE TLE STANDARDS MATERIALS "ML.06.01.002" FOR MATERIAL ID NUMBERS AFTER DETERMINING EXACT LENGTH, RATING, KIND, ETC.

NOTES:

1) BRACE INSULATOR ASSEMBLY IS DESIGNED BASED ON MACLEAN'S INTERACTION DIAGRAM AND SHOULD NOT BE MODIFIED IN ANY WAY WITHOUT THE VENDORS APPROVAL.


0	2-25-25	EJH		INITIAL ISSUE		RMS	MCF TDH
MK	DATE	BY	MF	DESCRIPTION OF REVISION		CK.	APP.

PREPARED BY							
nationalgrid							
TRANSMISSION SYSTEM							
ASSEMBLY FIT CHECK DETAILS - INSULATOR, SUSP.							
CGS-HT, MACLEAN BRACED POST, SGL STRING,							
1-BUNDLE, 0.884"-1.196", 25K CAP.							
DES.	EJH	DR.	EJH	CK.	RMS	DATE	SCALE AS SHOWN
APPROVED FEENEY				APPROVED		INDEX 6.0- 4.6 - E32	
APPROVED HALE				APPROVED		NO. 00054	

FOR CONSTRUCTION ONLY


SHEET NUMBER 001 FINAL

ASSEMBLY STRENGTH = LIMITING TENSION CAPACITY = 25K

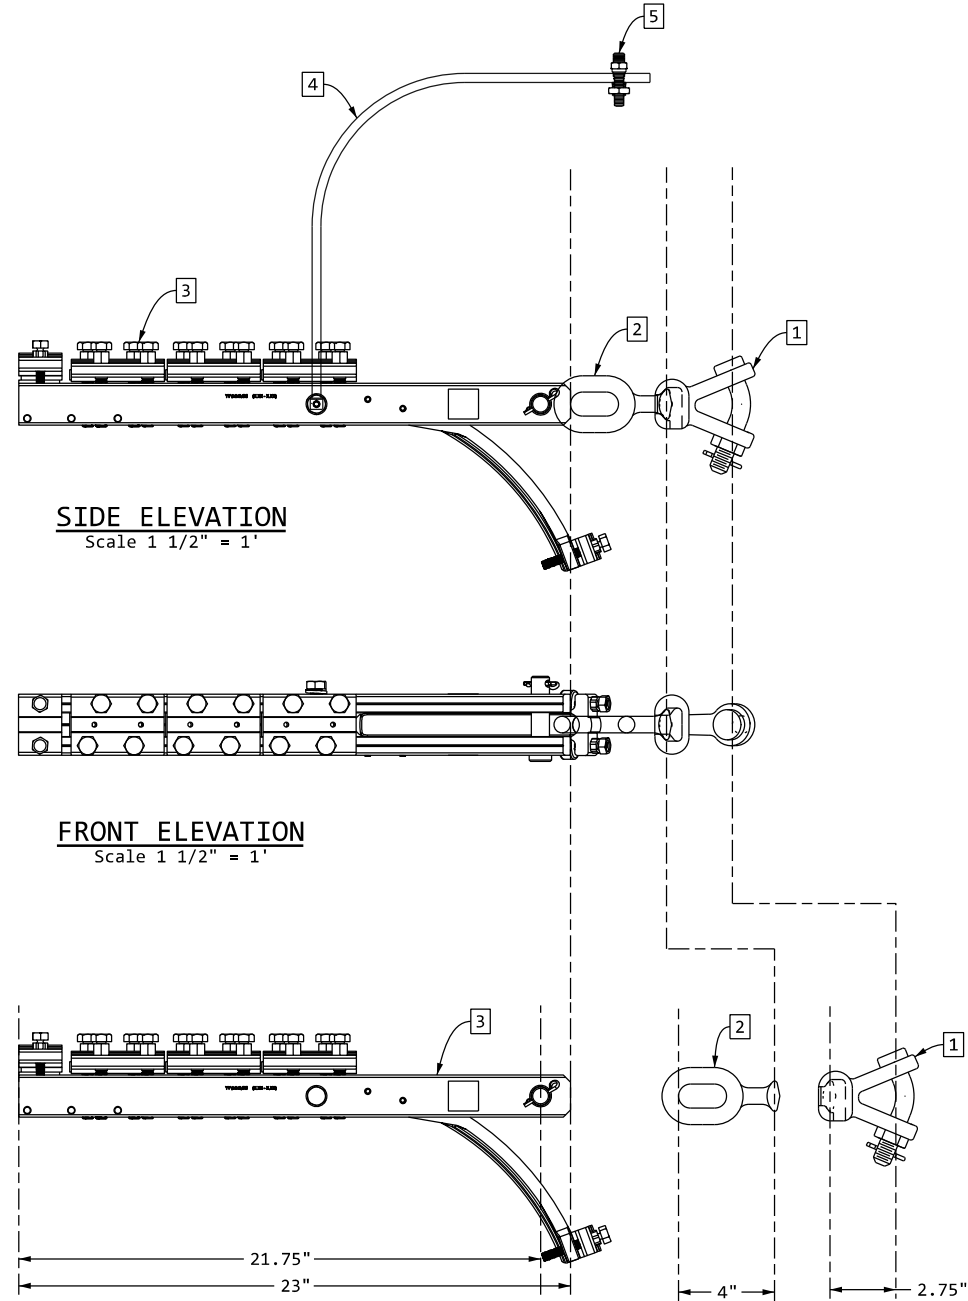


MATERIAL LIST							
Tag	Qty	UBS (lbs)	Description	Preferred Manufacturer	Preferred Manufacturer Part #	PS ID	SAP ID
1	1	30,000	Ball Eye	PLP	BE-30	N/A	TBD
2	1	30,000	Socket Y-Clevis	PLP	SYC-30	5987616	9307402
3	1	25,000	OPGW Bolted Deadend 0.500IN-0.540IN	PLP	2900005DG	N/A	9392526
4	1	-	"G" OPGW Susp/#4 Copper Grounding Asmy	PLP	710010015	N/A	TBD
5	1	-	Bronze Gounding Lug	Burndy	K2C25	5961547	9313780


[illegible]

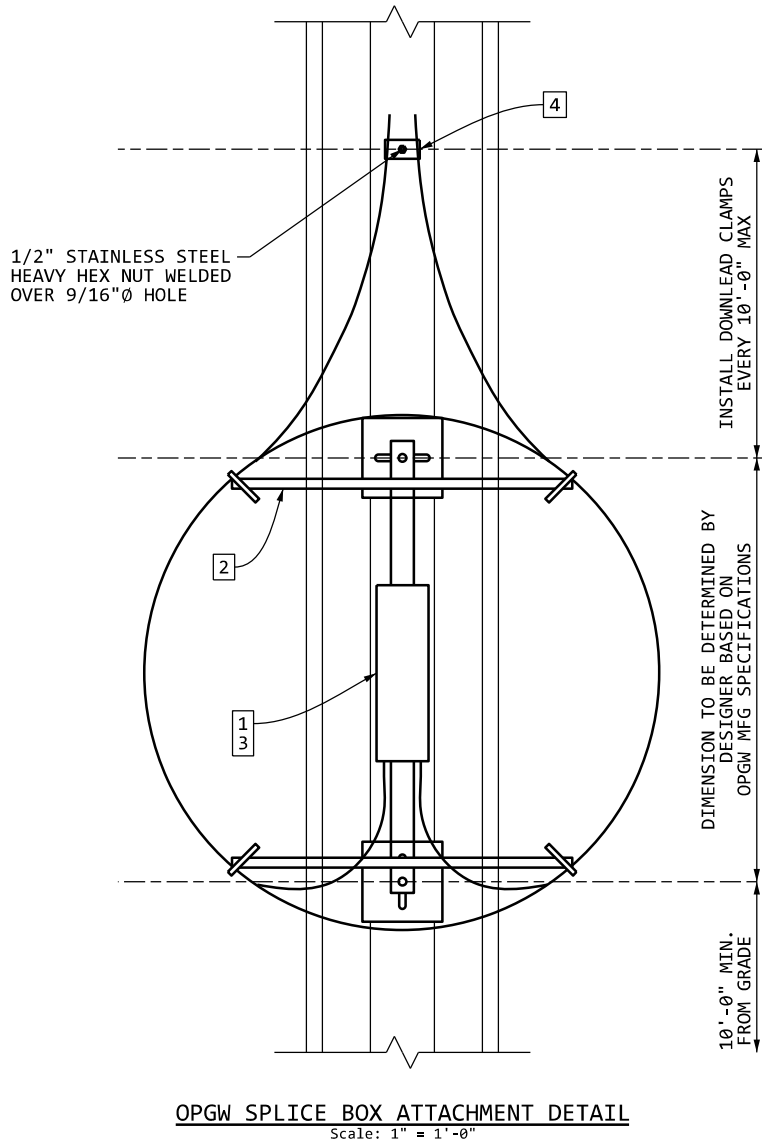

OPGW SPLICE BOX ATTACHMENT DETAIL
Scale: 1" = 1'-0"

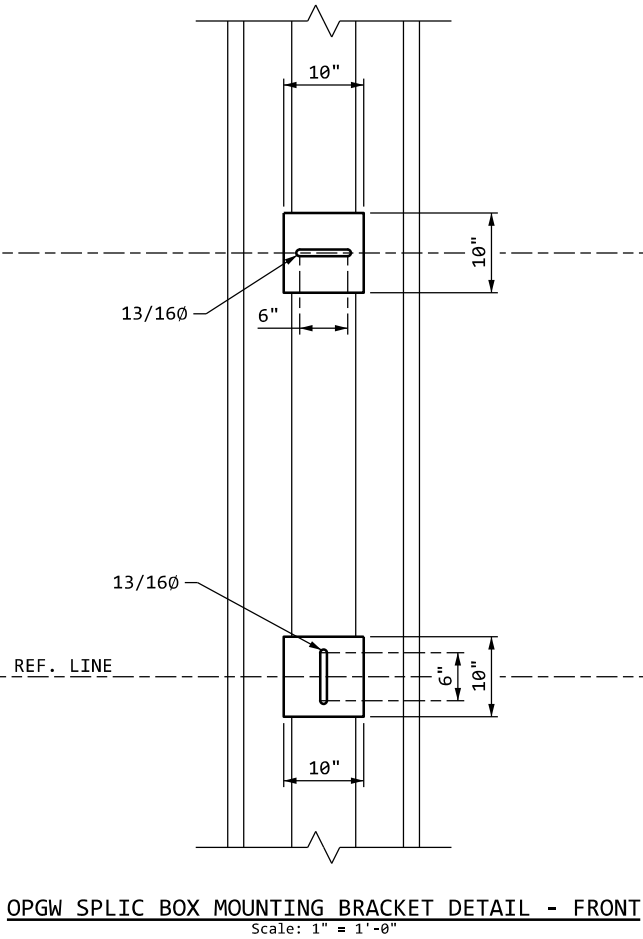

OPGW SPLIC BOX MOUNTING BRACKET DETAIL - FRONT
Scale: 1" = 1'-0"

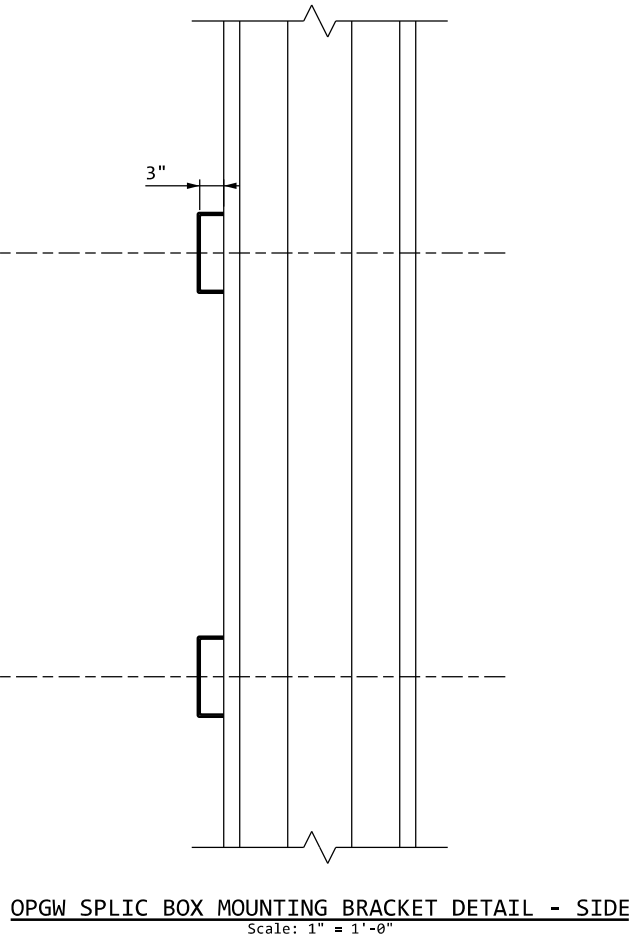

OPGW SPLIC BOX MOUNTING BRACKET DETAIL - SIDE
Scale: 1" = 1'-0"

GENERAL NOTES:

1) SEE MANUFACTURER CATALOG INFORMATION FOR MATERIAL SUB-COMPONENTS.

MATERIAL LIST						
Tag	Qty	UBS (lbs)	Description	Preferred Manufacturer	Preferred Manufacturer Part No.	PS ID SAP ID
1	1	N/A	Splice Box Assembly for 1/2" 48 Fiber OPGW	PLP	COYW17S001	N/A TBD
2	1	N/A	60" Fixed Crossarm Vertical SLACKLOOP® System	PLP	80061195	N/A TBD
3	1	N/A	COYOTE® Defender 2 for 6.5" COYOTE® Dome Closure	PLP	80061194	N/A TBD
4	10	N/A	Downlead Cushion for 1/2" 48 Fiber OPGW w/ Hardware	PLP	8003266H3	N/A TBD

TRANSMISSION SYSTEM				REVISION	
ASSEMBLY FIT CHECK DETAILS - OPGW, SPLICE BOX				FILE INDEX	DATE
PLP ASSEMBLY DETAILS FOR PART NO. SFSJ-J-13040				DRAWING NUMBER	00027
STEEL POLE MOUNT				SHEET NUMBER	001 FINAL


CONFIDENTIALITY STATEMENT
This document contains confidential and proprietary information of Niagara Mohawk Power Corporation, d/b/a National Grid ("National Grid"). It is to be used by authorized contractors for National Grid solely in connection with the specific project for which it has been transmitted. Any other use, its transmittal to third parties, or its reproduction without prior express written authorization of National Grid is strictly prohibited.

CALCULATIONS:
ASSEMBLY WEIGHT = Y-CLEVIS BALL + SOCKET EYE + AGS CLAMP W/ ARMOR ROD
= 2.15 + 1.30 + 16.0
= 19.45 lbs

ASSEMBLY LENGTH = Y-CLEVIS BALL + SOCKET EYE + AGS CLAMP W/ ARMOR ROD
= 3.25 + 2.06 + 2.38
= 7.69 in
= 0.641 ft

ASSEMBLY STRENGTH = LIMITING TENSION CAPACITY OF OPGW AGS CLAMP = 20K

SLIP STRENGTH 10% TO 20% OF WIRE RBS

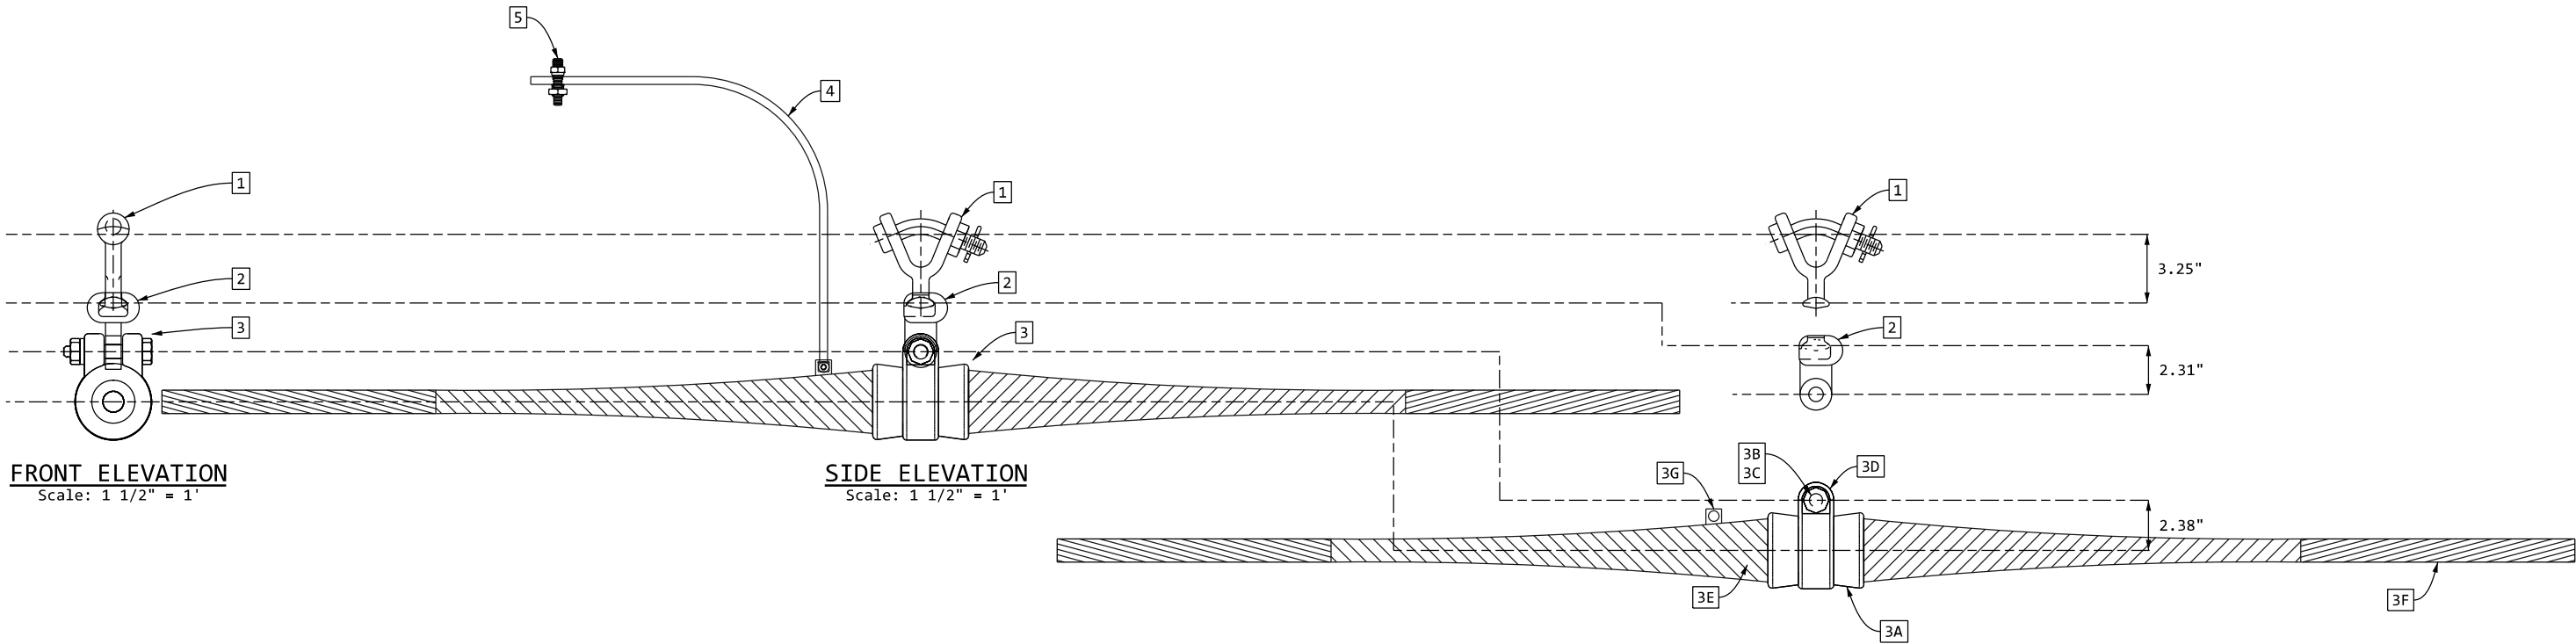

MATERIAL LIST						
Tag	Qty	UBS (lbs)	Description	Preferred Manufacturer	Preferred Manufacturer Part #	PS ID SAP ID
1	1	30,000	Y-Clevis Ball	PLP	BYC-30	3504441 9312426
2	1	25,000	Socket Eye	PLP	SE-5152	N/A TBD
3	1	20,000	AGS Clamp w/ Armor Rod for 1/2"	PLP	4300108	N/A TBD
4	1	-	"G" OPGW Susp/#4 Copper Grounding Asmy	PLP	710010015	N/A TBD
5	1	-	Bronze Gounding Lug	Burndy	K2C25	5961547 9313780

1	xxx	EJH		REVISED GROUNDING & BOM	RMS	MCF TDH
0	05/23	EJH		INITIAL ISSUE	RMS	RMS
MK	DATE	BY	MF	DESCRIPTION OF REVISION	CK.	APP.

PREPARED BY

nationalgrid

TRANSMISSION SYSTEM

ASSEMBLY FIT CHECK DETAILS - OPGW, SUSP.

AGS, BOLTED

VANG, DNO-12258 A.C. 48 SM FIBER, 20K CAP.

DES.	EJH	DR.	EJH	CK.	RMS	DATE	05/23	SCALE	AS SHOWN
APPROVED STANCZEWSKI				APPROVED				INDEX 6.0- 4.6 - E32	
APPROVED				APPROVED				NO. 00007	


FOR CONSTRUCTION ONLY

SHEET NUMBER 001 FINAL


CALCULATIONS:
ASSEMBLY WEIGHT = Y-CLEVIS BALL + SOCKET EYE + BOLTED DEADEND CLAMP
= 1.78 + 1.30 + 11.00
= 14.08 lbs

ASSEMBLY LENGTH = Y-CLEVIS BALL + SOCKET EYE + BOLTED DEADEND CLAMP
= 3.09 + 2.0625 + 10.75
= 15.9025
= 1.33 ft

ASSEMBLY STRENGTH = TENSION CAPACITY OF SOCKET EYE = 25K

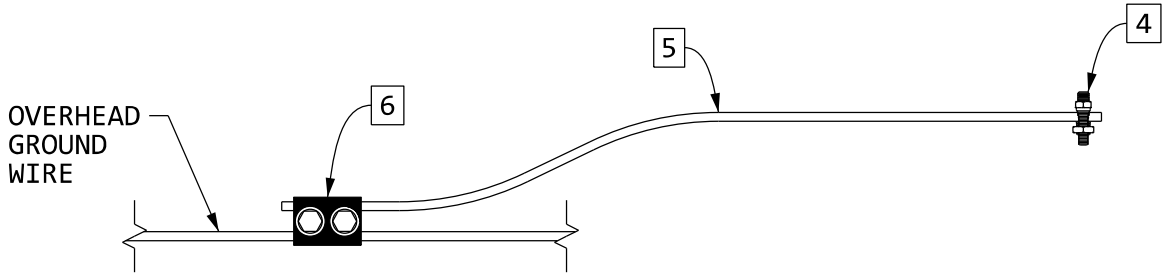

DETAIL OF GROUNDING ATTACHMENT AT POLE TOP

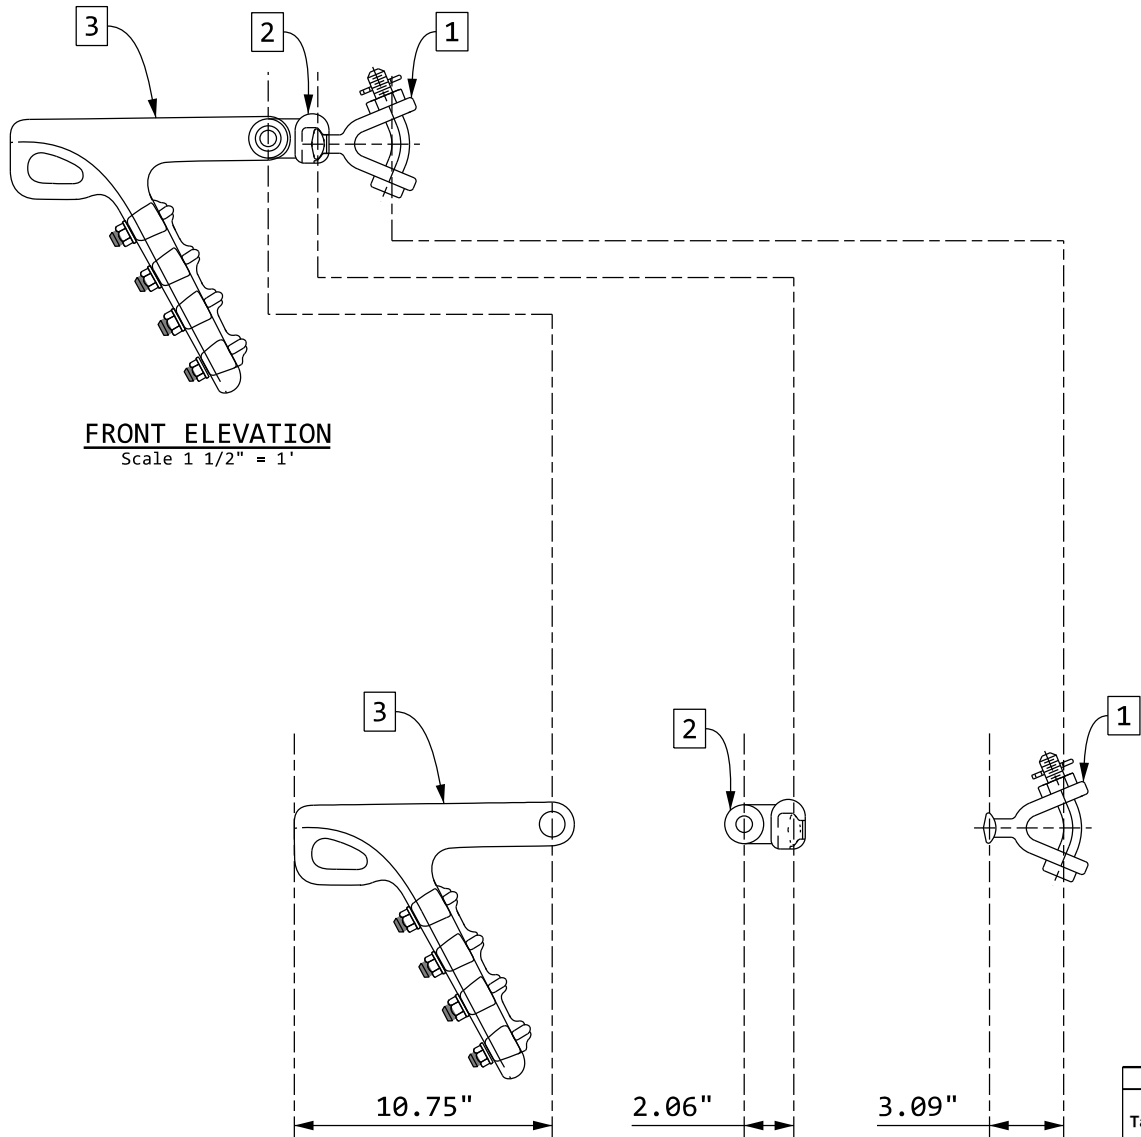

MATERIAL LIST						
Tag	Qty	UBS (lbs)	Description	Preferred Manufacturer	Preferred Manufacturer Part #	SAP ID
1	1	35,000	Y-Clevis Ball	HPS	YBC30	N/A TBD
2	1	20,000	Socket Eye	HPS	SA06	5988732 9307201
3	1	30,000	Bolted Strain Clamp 0.360"-0.840"	HPS	SWDE84N	N/A 9312468
4	1	-	Bronze Gouinding Lug	Burdy	K2C25	5961547 9313780
5	1	-	Wire, 3/8" Steel, Common Grade	National Strand	38GACG7475R05000	5998530 9306353
6	1	-	Parallel Groove Clamp, Alum.	AFL	#481.1P	5962850 9320568

001 000	05/23	DATE	NO.	DESCRIPTION OF ISSUE OR REVISION	DR.	EJH	EJH	RMS	RMS	APP.	EJH DES.	STANCIENSKI APPROVED	PREPARED BY	nationalgrid			TRANSMISSION SYSTEM			05/23		
														ASSEMBLY FIT CHECK DETAILS - SHIELD WIRE, DE			6.0 - 4.6- E32			00013		
														BOLTED			00013			00013		
														VANG, 0.30IN-0.84IN, 25K CAP.			001 FINAL			001 FINAL		

[illegible]

CONFIDENTIALITY STATEMENT

This document contains confidential and proprietary information of Niagara Mohawk Power Corporation, d/b/a National Grid ("National Grid"). It is to be used by authorized contractors for National Grid solely in connection with the specific project for which it has been transmitted. Any other use, its transmittal to third parties, or its reproduction without prior express written authorization of National Grid is strictly prohibited.

CALCULATIONS:

ASSEMBLY SIDE A WEIGHT

= Y-CLEVIS BALL + INSULATOR (10) + HOT LINE SOCKET EYE LONG + HOT LINE SOCKET CLEVIS + EYE BALL + CGS CLAMPS

= 2.15 + 8.1 (10) + 2.30 + 3.5 + 1.00 + 5.5

= 95.45 lbs

ASSEMBLY SIDE B WEIGHT

= TOWER MOUNTING BRACKET + STRUT ADAPTER + INSULATOR STRUT (2) + CLEVIS ADAPTER

= ~120 lbs

ASSEMBLY SIDE A LENGTH

= Y-CLEVIS BALL + INSULATOR (10) + HOT LINE SOCKET EYE LONG

= 3.25 + 5.75(10) + 5.5

= 66.25 in

= 5.52 ft

ASSEMBLY SIDE B LENGTH

= TOWER MOUNTING BRACKET + STRUT ADAPTER + INSULATOR STRUT (2) + CLEVIS ADAPTER

= 4 + 2.5 + 25.44 + 33.44 + 6.38

= 71.76 in

= 5.98 ft

SUSPENSION CLAMP LENGTH

= HOT LINE SOCKET CLEVIS + EYE BALL + CGS CLAMPS

= 10 + 3.71875 + 3.31

= 17.02875 in

= 1.42 ft

ASSEMBLY STRENGTH: TENSION CAPACITY OF 25K CUSHION GRIP SUSPENSION CLAMP

ENERGIZED LENGTH AND DIAMETER

DIAMETER = WIDTH OF CGS CLAMP

= 4.5 in


= 0.375 ft

LENGTH = HOT LINE SOCKET CLEVIS + EYE BALL + CGS CLAMPS

= 10 + 3.71875 + 3.31

= 17.02875 in

= 1.42 ft

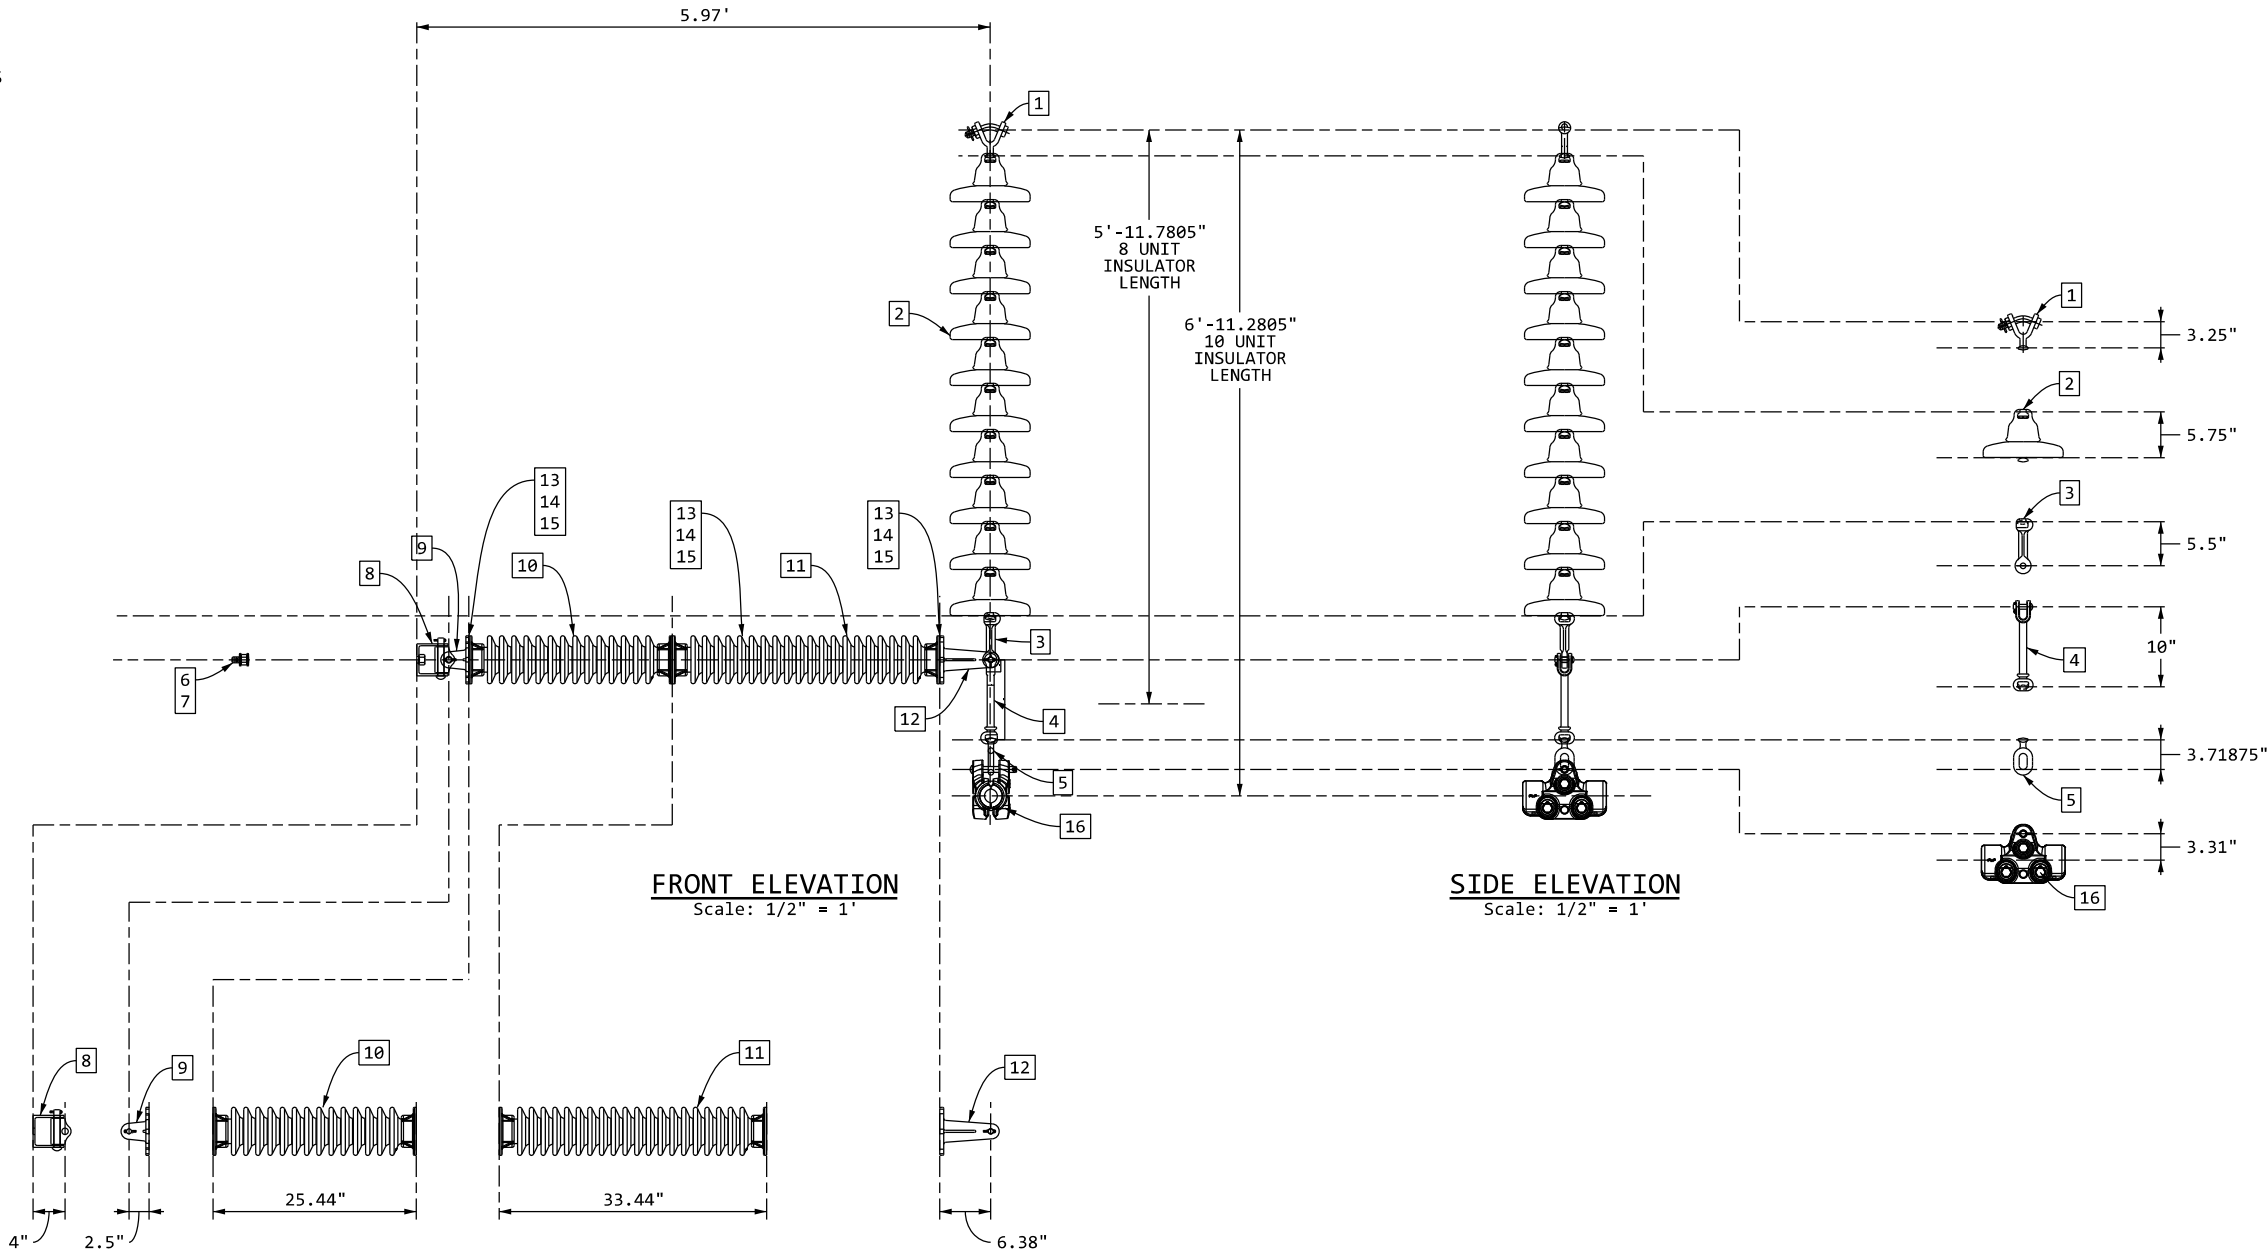

MATERIAL LIST								
Tag	Qty	UBS (lbs)	Description	Preferred Manufacturer	Preferred Manufacturer Part #	PS ID	SAP ID	CU
1	1	30,000	Y-Clevis Ball	Maclean	YCB65A	3504441	9312426	IN.SU.SS.00.HW-01
2	10	22,000	Insulator Toughened Glass 52-3-H	SEDIVER	N14/146DC	N/A	9392059	IN.00.00.00-01
3	1	35,000	Hot Line Socket Eye Long	Maclean	SEL-687	5988738	9313210	IN.RS.00.00-01
4	1	30,000	Hot Line Socket Clevis	HPS	HSC-100	5106139	9305991	
5	1	30,000	Ball Eye	HPS	BE-30	3506907	9312244	
6	1	-	Bolt, Machined, 3/4"	HPS	*	*	*	
7	1	-	Washer for 3/4" Bolt	HPS	6806	5997840	9320428	
8	1	-	Tower Mounting Bracket	LAPP	L79032A	5984625	9307366	
9	1	-	Strut Adapter	LAPP	L300908	5980018	9306953	
10	1	-	Insulator, Strut, 25-1/2", Gray, 15M	LAPP	60103-70	5991714	9307231	
11	1	-	Insulator, Strut, 33-1/2", Gray, 15M	Lapp	71790-70	5991718	9307247	
12	1	-	Clevis Adapter	LAPP	L078869B	5980022	9310647	
13	12	-	Bolt, S.S., 1/2" x 2"	Allied Bolt	10014T	5624920	9304786	
14	12	-	Nut, S.S., for 1/2" Bolt	Allied Bolt	54513	7001719	9319754	
15	12	-	Lock Washer, S.S., for 1/2" Bolt	HPS	HWL-500	5629299	9304690	
16	1	25,000	CGS Clamp HT 0.884"-1.196"	PLP	CGS-1097HT250	9202079	9306305	CN.SU.CG.00-02

0	2-25-25	EJH		INITIAL ISSUE	RMS	MCF TDH	
MK	DATE	BY	MF	DESCRIPTION OF REVISION	CK.	APP.	

PREPARED BY

nationalgrid

TRANSMISSION SYSTEM

ASSEMBLY FIT CHECK DETAILS - INSULATOR, SUSP.

6' RESTRAINED, CGS-HT, SGL STRING, 1-BUNDLE

0.884"-1.196", 25K CAP.

DES.	EJH	DR.	EJH	CK.	RMS	DATE	SCALE	AS SHOWN
APPROVED FEENEY				APPROVED		INDEX 6.0- 4.6 - E32		
APPROVED HALE				APPROVED		NO. 00056		

	Grounding Assemblies			Conductor Hardware Parts and Assemblies							OPGW & Shield Wire Assemblies						Miscellaneous Parts				
	NY-6.0-4.6-00014	NY-6.0-4.6-00015	NY-6.0-4.6-00022	NY-6.0-4.6-00005	NY-6.0-4.6-00054	NY-6.0-4.6-00056	NY-6.0-4.6-00053	NY-6.0-4.6-00055	NY-6.0-4.6-00030	NY-6.0-4.6-00051	NY-6.0-4.6-00007	NY-6.0-4.6-00008	NY-6.0-4.6-00027	NY-6.0-4.6-00013	NY-6.0-4.6-00038	Spiral Vibration Dampers(OPGW)	Spiral Vibration Dampers (SW)	Conductor Dampers			
	Direct Embed Grounding	Grounding on Foundation	Wood Pole Grounding	I-String Sus.	Braced Post Insulator	795 ACSR I-String with Strut	Station post for jumper	Horz. Poly Jumper Post	795 ACSR Cond. DE	795 ACSR Cond. DE - double string	OPGW Sus.	OPGW DE	OPGW Splice Box	Bolted SW DE	OHGW Sus.	AFL SVD462/563HM	AFL SVD327/461HM	AFL 1706AA-10			
Str #	WO #10030978277																				
1-4 (EXISTING)			3							6											
1-5		3					9	9		6		1	1	1		2		6			
2 - T1530		1						3		6				2			2	6			
2 - T1510		1						3		6		2				2		6			
3 - T1530		1						3		6				2			2	6			
3 - T1510		1						3		6		2				2		6			
3-1 - T1530	1				3										1		2	3			
3-1 - T1510	1				3						1					2		3			
4 - T1530		1						3		6				2			2	6			
4 - T1510		1						3		6		2				2		6			
5	1				3						1					2					
6	1				3						1					2		6			
7	1				3						1					2					
8	1				3						1					2		6			
8-1	1				3						1					2					
9	1				3						1					2		6			
10	1				3						1					2					
11	1				3						1					2		6			
12	1				3						1					2					
13	1				3						1					2		6			
14	1				3						1					2		3			
15		1		6					6	6		2		2		2		12			
16	1				3						1					2					
17	1				3						1					2		6			
18	1				3						1					2					
19	1				3						1					2		6			
20	1				3						1					2					
21	1				3						1					2		6			
22	1				3						1					2					
23	1				3						1					2		6			
24	1				3						1					2					
25	1				3						1					2		6			
26	1				3						1					2					
27	1				3						1					2		6			
28	1				3						1					2					
29	1				3						1					2		6			
30	1				3						1					2					
31	1				3						1					2		6			
32	1				3						1					2					
33	1				3						1					2		6			
34	1				3						1					2					
35	1				3						1					2		6			
36		1						3	3	3		2	1			2		6			

37	1				3						1					2			
38	1				3						1					2		6	
39	1				3						1					2			
40	1				3						1					2		6	
41	1				3						1					2			
42	1				3						1					2		6	
43	1				3						1					2			
44	1				3						1					2		6	
45	1				3						1					2			
46	1				3						1					2		6	
47	1				3						1					2			
48	1				3						1					2		6	
49	1				3						1					2			
50	1				3						1					2		6	
51	1				3						1					2			
52	1				3						1					2		6	
53	1				3						1					2			
54	1				3						1					2		6	
55	1				3						1					2		3	
56		1						3	6			2	1			2		6	
57		1			3						1					2			
58		1			3						1					2		6	
59		1			3						1					2			
60		1			3						1					2		6	
61		1			3						1					2			
62		1			3						1					2		6	
63		1			3						1					2			
64		1			3						1					2		6	
65		1			3						1					2			
66		1			3						1					2		6	
67		1						3	3	3		2				2		6	
68	1				3						1					2			
69	1				3						1					2		6	
70	1				3						1					2			
71	1				3						1					2		6	
72	1				3						1					2			
73	1				3						1					2		6	
74	1				3						1					2			
75	1				3						1					2		6	
76	1				3						1					2			
77	1				3						1					2		6	
78	1				3						1					2			
79	1				3						1					2		6	
80		1						3		6		2	1			2		6	
WO #10030978295																			
81	1				3						1					2			
81-1	1				3						1					2		6	
82		1						3		6		2	1			2		6	
83	1				3						1					2			
84	1				3						1					2		6	
85	1				3						1					2			
86	1				3						1					2		6	
87	1				3						1					2			
88	1				3						1					2		6	

89	1				3						1					2				
90	1				3						1					2		6		
91	1				3						1					2		3		
92 - T1530		1						3	6					2			2	6		
92 - T1510		1						3	6			2		2		2		6		
93	1				3						1					2				
94	1				3						1					2		6		
95	1				3						1					2				
96	1				3						1					2		6		
97	1				3						1					2				
98	1				3						1					2		6		
99	1				3						1					2				
100	1				3						1					2		6		
101	1				3						1					2				
102	1				3						1					2		6		
103	1				3						1					2				
104	1				3						1					2		6		
105	1				3						1					2				
106	1				3						1					2		6		
107	1				3						1					2				
108		1						3	3	3		2				2		6		
109	1				3						1					2				
110	1				3						1					2		6		
111	1				3						1					2				
112	1				3						1					2		6		
113	1				3						1					2				
114	1				3						1					2		6		
115		1						3	6			2				2		6		
116	1				3						1					2				
116-1	1				3						1					2		6		
117		2		3						6		2	1			2		6		
WO #10030978298																				
118		2		3					6			2				2		6		
119		1						3	6			2				2		6		
120	1				3						1					2				
121	1				3						1					2		6		
122	1				3						1					2				
123	1				3						1					2		6		
124	1				3						1					2				
125	1				3						1					2		6		
126	1				3						1					2				
127	1				3						1					2		6		
128	1				3						1					2		3		
129		1						3	6			2				2		6		
130	1				3						1					2				
131	1				3						1					2		6		
132	1				3						1					2				
133	1				3						1					2		6		
134	1				3						1					2				
135	1				3						1					2		6		
136	1				3						1					2				
137	1				3						1					2		6		
138	1				3						1					2				
139	1				3						1					2		6		

140	1				3						1					2		3		
141		1						3	3	3		2	1			2		6		
142	1				3						1					2				
143		1						3	6			2				2		6		
144		1			3						1					2				
145		1			3						1					2		6		
146		1			3						1					2				
147		1			3						1					2		6		
148		1		3							1					2				
149		1		3							1					2		6		
150		1			3						1					2				
151		1			3						1					2		6		
152		1			3						1					2		3		
153		1						3	6			2				2		6		
154		1			3						1					2		3		
155		1						3	6			2				2		6		
156		1						3	6			2				2		6		
157		1			3						1					2				
158		1			3						1					2		6		
159		1						3	6			2				2		6		
159-1		1						3	6			2				2		6		
WO #10030978299																				
160		1			3						1					2				
161		1			3						1					2		6		
162		1			3						1					2				
163		1			3						1					2		6		
164		1			3						1					2				
165		1			3						1					2		6		
166		1			3						1					2				
167		1			3						1					2		6		
168		1			3						1					2				
169		1			3						1					2		6		
170		1						3		6		2	1			2		6		
171	2					3					1					2				
172	2					3					1					2		6		
173	1				3						1					2		6		
173-1/2								3		3		1	1			1				
184-1/2								3		3		1	1			1				
185	1				3						1					2		6		
186	1				3						1					2				
187	1				3						1					2		6		
188	1				3						1					2				
189	1				3						1					2		6		
190	1				3						1					2				
191	1				3						1					2		6		
191-1	1				3						1					2				
192	1				3						1					2		6		
193	1				3						1					2				
194	1				3						1					2		6		
195	1				3						1					2				
196	1				3						1					2		6		
197	1				3						1					2				
198	1				3						1					2		6		
199	1				3						1					2		3		

200		1						3	3	3		2	1			2		6		
201	1				3						1					2				
202	1				3						1					2		6		
203	1				3						1					2				
204	1				3						1					2		6		
205	1				3						1					2				
205-1	1				3						1					2		6		
206	1				3						1					2				
207	1				3						1					2		6		
208	1				3						1					2				
208-1	1				3						1					2		6		
209	1				3						1					2				
210	1				3						1					2		6		
211		2		3						6		1	1	1		1	1			